


1 Typical Tree Pit Detail
Scale: NTS

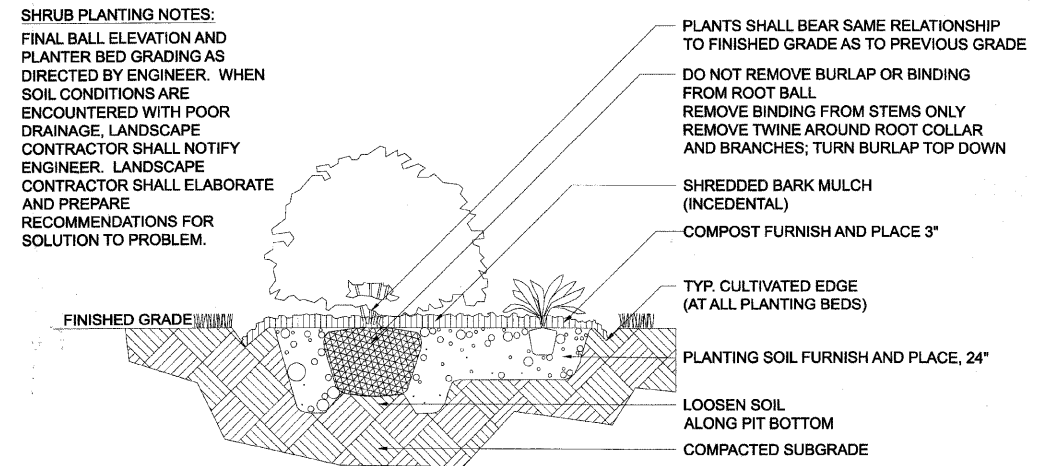


2 Typical Shrub Planting Detail
Scale: NTS

TREE ROOT PRUNING 20101200

PROP. STA.	SIDE	QUANTITY
102+48	L	1
111+35	L	1
111+76	L	1
112+20	L	1
112+67	L	1
113+55	L	1
113+77	L	1
117+35	L	1
121+03	R	1
124+60	L	1
125+08	L	1
135+73	R	1
136+29	R	1
136+75	R	1
137+76	R	1
138+17	L	1
161+42	L	1
161+63	R	1
162+00	R	1
172+03	L	1
178+73	L	1
TOTAL		21

PERENNIAL/GROUNDCOVER PLANTING NOTES:
FINAL BALL ELEVATION AND PLANTER BED GRADING AS DIRECTED BY ENGINEER. WHEN SOIL CONDITIONS ARE ENCOUNTERED WITH POOR DRAINAGE, LANDSCAPE CONTRACTOR SHALL NOTIFY LANDSCAPE ARCHITECT. LANDSCAPE CONTRACTOR SHALL ELABORATE AND PREPARE RECOMMENDATIONS FOR SOLUTION TO PROBLEM.

PERENNIAL PLANTING LAYOUTS TO BE APPROVED IN THE FIELD BY ENGINEER PRIOR TO INSTALLATION.

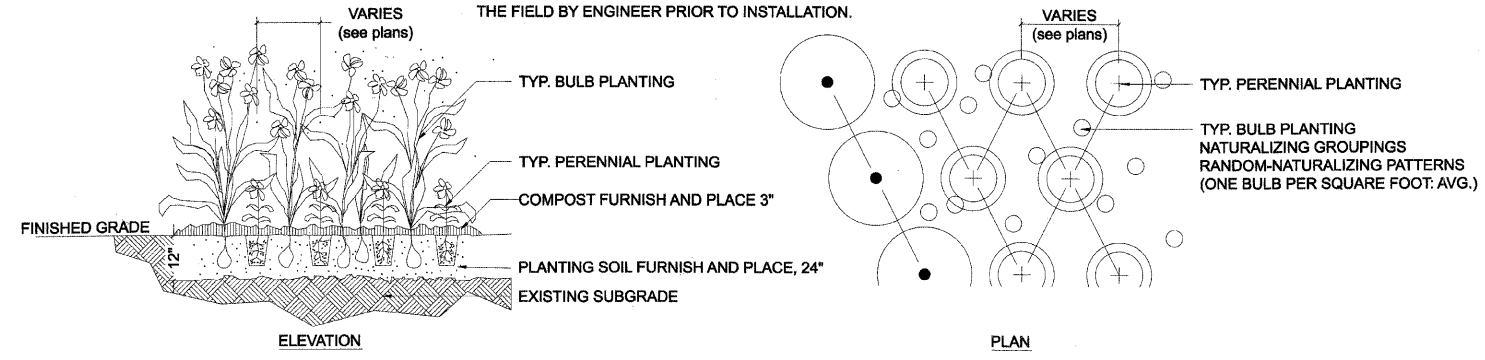

3 Typical Perennial/Groundcover Planting Detail
Scale: NTS

Symbol	Qty	Units	Botanic Name	Common Name	Size	Remarks
DECIDUOUS SHADE TREES						
GB 3	7		Ginkgo biloba	Ginkgo (Male)	3" caliper	B&B
GD 3	14		Gymnocladus dioica	Kentucky Coffee Tree	3" caliper	B&B, Multi-Stem
GT 3	14		Gleditsia triacanthos inermis 'Skyline'	Skyline Thornless Honeylocust	3" caliper	B&B
PC 3	2		Pyrus calleryana 'Chanticleer'	Chanticleer Pear	3" caliper	B&B, spring dig only
PCA 3	19		Pyrus calleryana 'Aristocrat'	Aristocrat Pear	3" caliper	B&B, spring dig only
UP 3	6		Ulmus X Patriot	Patriot Elm	3" caliper	B&B
DECIDUOUS SHRUBS						
RCR	235		Rosa 'Flower Carpet Red'	Flower Carpet Red Shrub Rose	3 gal.	CG
SJ	13		Spiraea japonica 'Little Princess'	Little Princess Spirea	18" ht.	CG
PERENNIALS PLANTS						
an	30	0.30	Aster novae-angliae	Purple Dome New England Aster	1 gal.	CG
cas	23	0.23	Calamagrostis acutifolia 'Stricta'	Feather Reed Grass	1 gal.	CG
hh	116	1.16	Hemerocallis 'Happy Returns'	Happy Returns Daylily	1 gal.	CG
hp	75	0.75	Heuchera micrantha 'Purple Palace'	Purple Palace Coral Bells	1 gal.	CG
nm	92	0.92	Nepata x mussini 'Blue Wonder'	Blue Wonder Catmint	1 gal.	CG
pah	118	1.14	Penisetum alopecuroides 'Hamelr'	Dwarf Fountain Grass	1 gal.	CG
pat	188	1.88	Perovskia atriplicifolia 'Little Spire'	Little Spire Russian Sage	1 gal.	CG
sbz	90	0.90	Stachys byzantium	Lamb's Ears	1 gal.	CG
sn	12	0.12	Salvia nemorosa 'East Friesland'	East Friesland Sage	1 gal.	CG
GROUNDCOVERS						
wt	892	8.94	Waldsteinia ternata	Barren Strawberry	quart	16" o.c. spacing

4 Plant Schedule
Scale: NTS