



WAUSAU TILE 12" x 12" STONEY CREEK 2228

**1** Wausau Tile Stoney Creek 12" x 12" Paver  
Scale: NTS

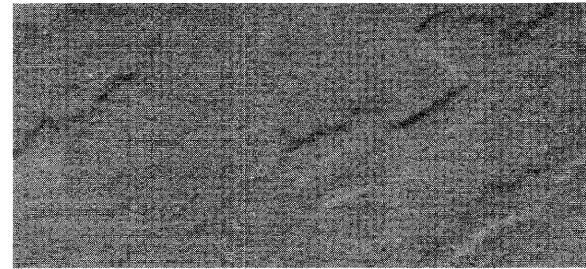


HANOVER SLATEFACE BLUESTONE 12" x 12" (#M2734)

**2** Hanover Slateface Bluestone Paver (Approved Equal)  
Scale: NTS

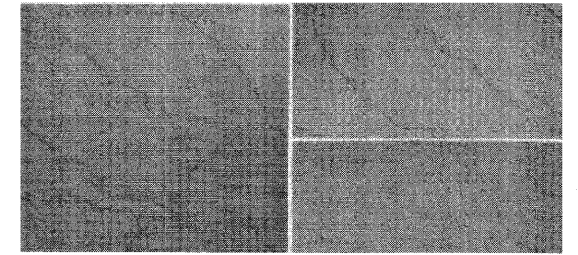


STEPSTONE SONORASTONE - FLINT COLOR 12" x 12"


**3** Unilock Paver (Approved Equal)  
Scale: NTS

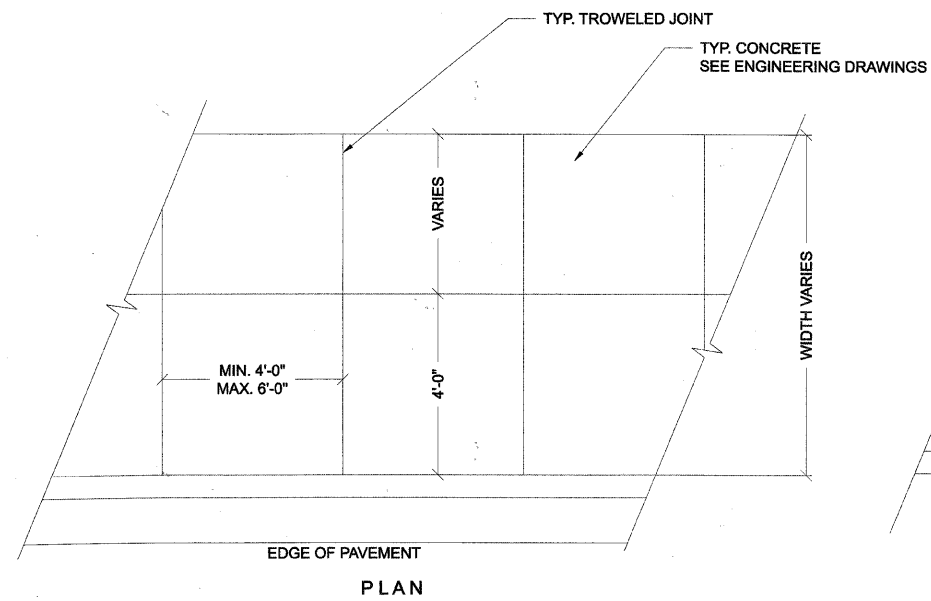

**4** Concrete Paver Sidewalk  
Scale: 1"=4'

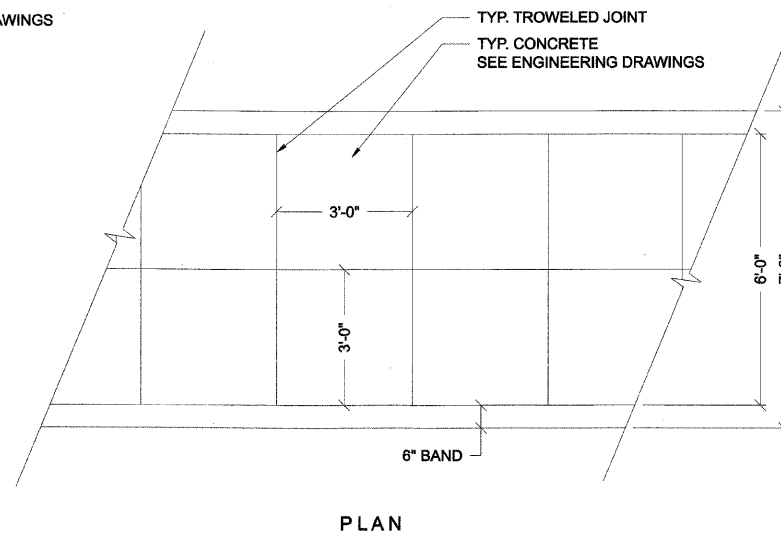

**5** Patterned Concrete Crosswalk  
Scale: 1"=4'

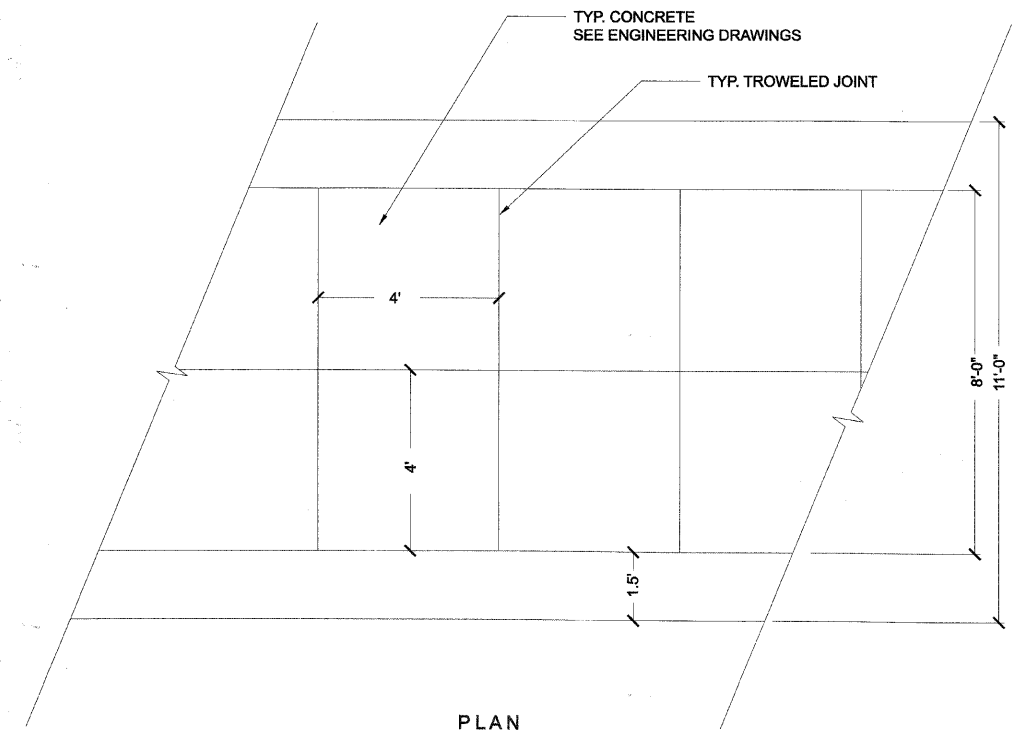

**6** Decorative Median Paving  
Scale: 1"=4'

FILE NAME = DIRTE38-shc-landscpl9.dgn	USER NAME = IDOT	DESIGNED - SC	REVISED -	<b>STATE OF ILLINOIS DEPARTMENT OF TRANSPORTATION</b>	<b>LANDSCAPE DETAILS</b>		F.A.P. RTE. = 347	SECTION = 09-00248-00-RS	COUNTY = COOK	TOTAL SHEETS = 274	SHEET NO. = 184
	PLOT SCALE = 20.0000 1 / IN.	CHECKED - JB	REVISED -				SCALE: SHEET NO. 19 OF 28 SHEETS STA. TO STA.		CONTRACT NO. 63432		
	PLOT DATE = 3/11/2010	DATE -	REVISED -				ILLINOIS FED. AID PROJECT				