



**PROPOSED PLAN**

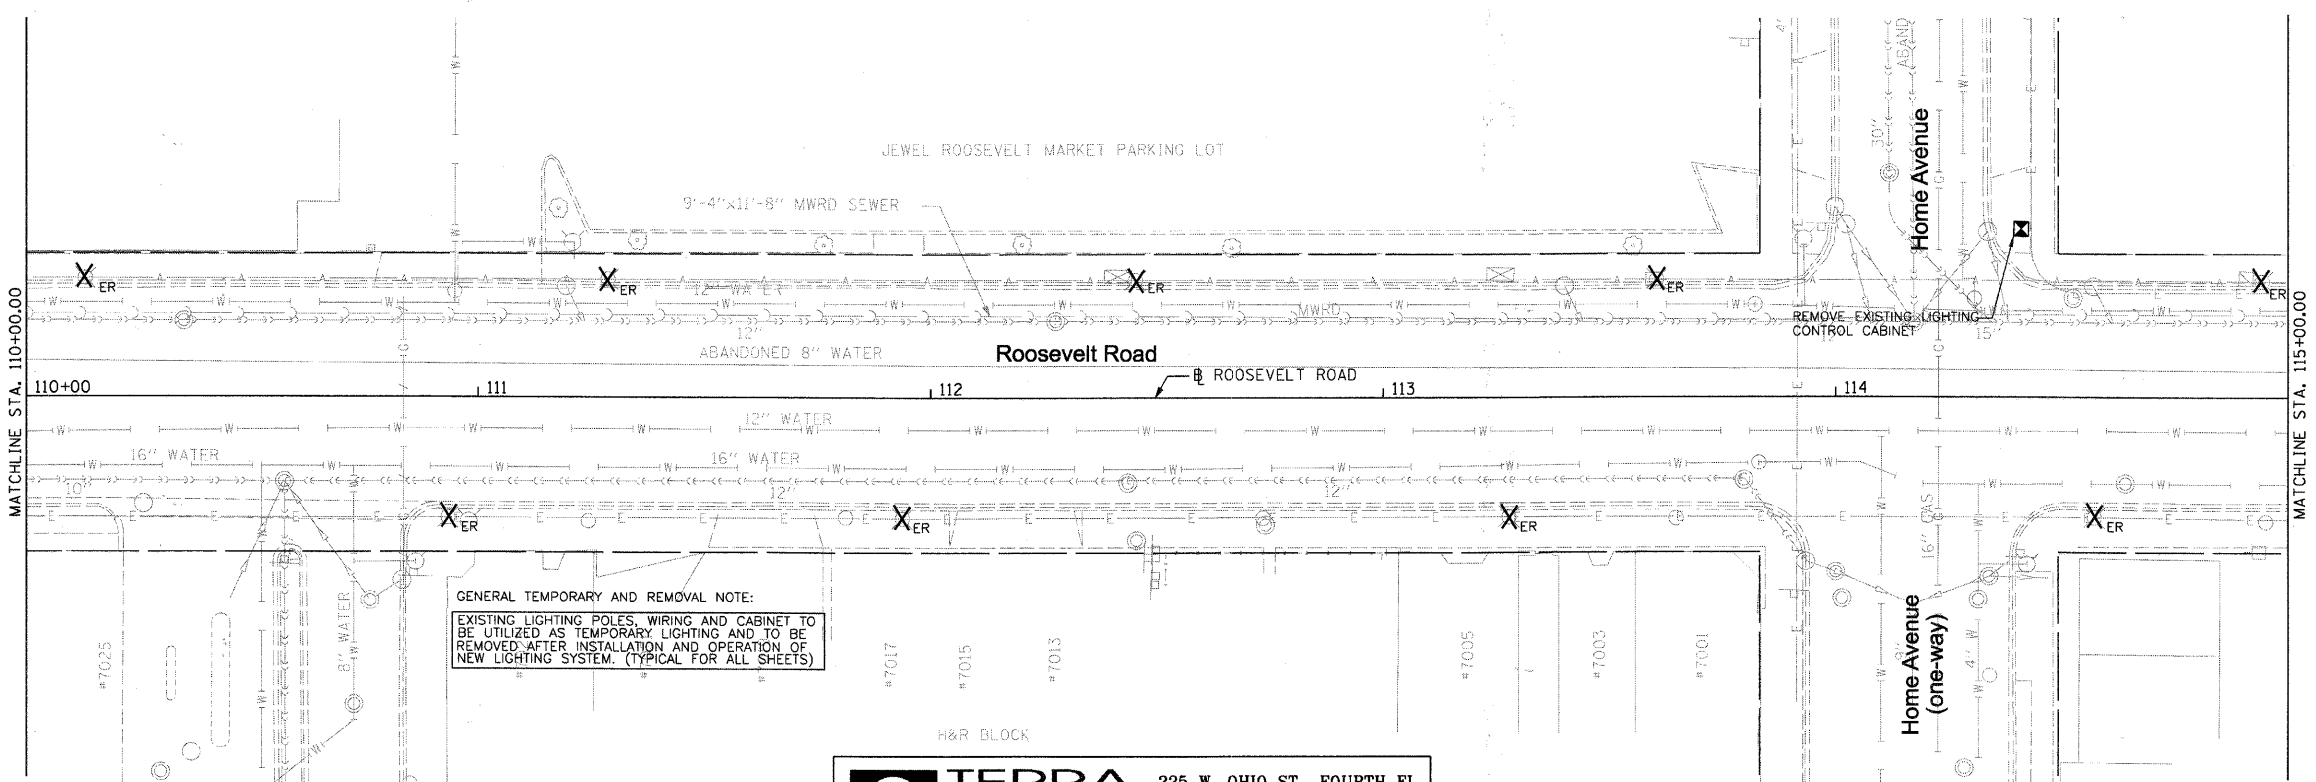

**REMOVAL PLAN**

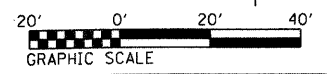

GENERAL TEMPORARY AND REMOVAL NOTE:  
 EXISTING LIGHTING POLES, WIRING AND CABINET TO BE UTILIZED AS TEMPORARY LIGHTING AND TO BE REMOVED AFTER INSTALLATION AND OPERATION OF NEW LIGHTING SYSTEM. (TYPICAL FOR ALL SHEETS)

**TERRA ENGINEERING LTD.**  
 225 W. OHIO ST., FOURTH FL.  
 CHICAGO, IL 60654  
 (312)467-0123

**STATE OF ILLINOIS  
 DEPARTMENT OF TRANSPORTATION**

**LIGHTING INSTALLATION  
 AND REMOVAL PLAN**

SCALE: 1" = 20' SHEET NO. 9 OF 29 SHEETS STA. 110+00.00 TO STA. 115+00.00

FILE NAME = DIRTE38-ahc-light09.dgn	USER NAME = IDOT	DESIGNED - EE	REVISED -
		DRAWN - PY	REVISED -
	PLOT SCALE = 20.0000' / IN.	CHECKED - JB	REVISED -
	PLOT DATE = 3/11/2010	DATE -	REVISED -

F.A.P. RTE.	SECTION	COUNTY	TOTAL SHEETS	SHEET NO.
347	09-00248-00-RS	COOK	274	229
				CONTRACT NO. 63432
ILLINOIS FED. AID PROJECT				