



**PROPOSED PLAN**

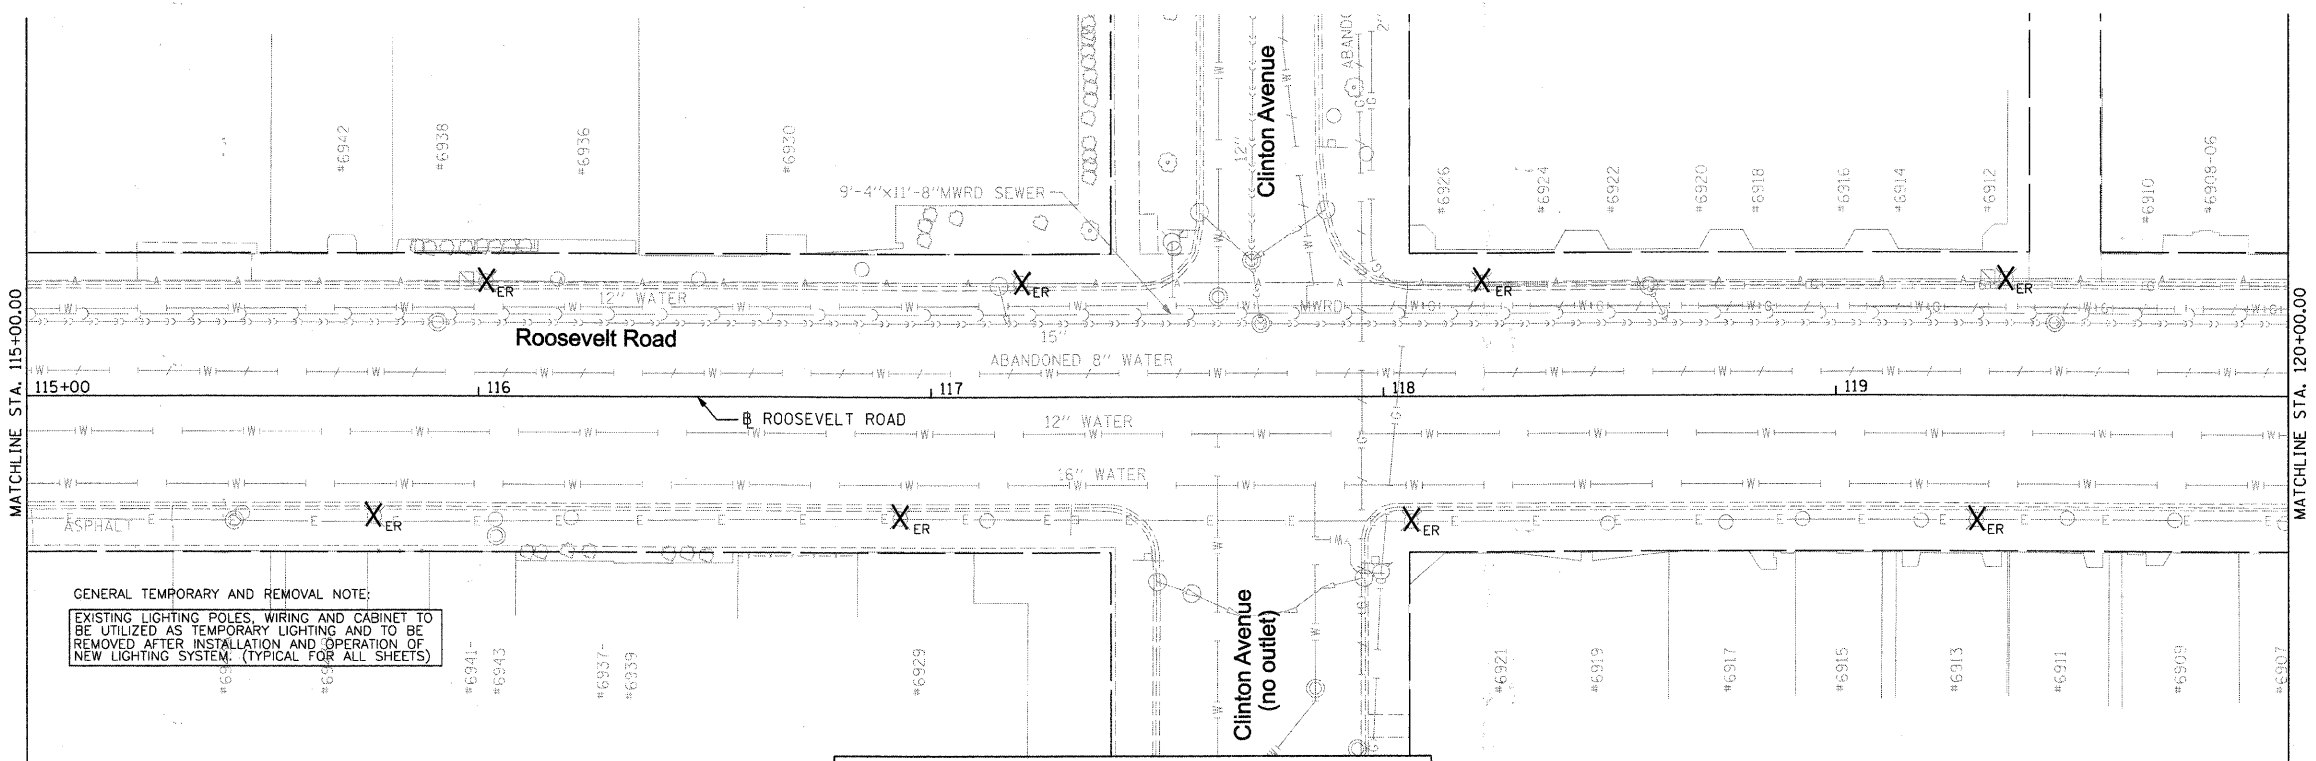

GENERAL TEMPORARY AND REMOVAL NOTE:  
 EXISTING LIGHTING POLES, WIRING AND CABINET TO  
 BE UTILIZED AS TEMPORARY LIGHTING AND TO BE  
 REMOVED AFTER INSTALLATION AND OPERATION OF  
 NEW LIGHTING SYSTEM. (TYPICAL FOR ALL SHEETS)

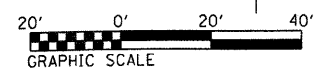

**TERRA ENGINEERING LTD.**  
 225 W. OHIO ST., FOURTH FL.  
 CHICAGO, IL 60654  
 (312)467-0123

**STATE OF ILLINOIS  
 DEPARTMENT OF TRANSPORTATION**

**LIGHTING INSTALLATION  
 AND REMOVAL PLAN**

SCALE: 1" = 20' SHEET NO. 10 OF 29 SHEETS STA. 115+00.00 TO STA. 120+00.00

**REMOVAL PLAN**

FILE NAME = DIRTE30-shr-light10.dgn	USER NAME = IDOT	DESIGNED = EE	REVISED =
	PLOT SCALE = 20.0000' / IN.	DRAWN = PY	REVISED =
	PLOT DATE = 3/11/2010	CHECKED = JB	REVISED =
		DATE =	REVISED =

F.A.P. RTE.	SECTION	COUNTY	TOTAL SHEETS	SHEET NO.
347	09-00248-00-RS	COOK	274	230
			CONTRACT NO. 63432	
ILLINOIS FED. AID PROJECT				