



**PROPOSED PLAN**

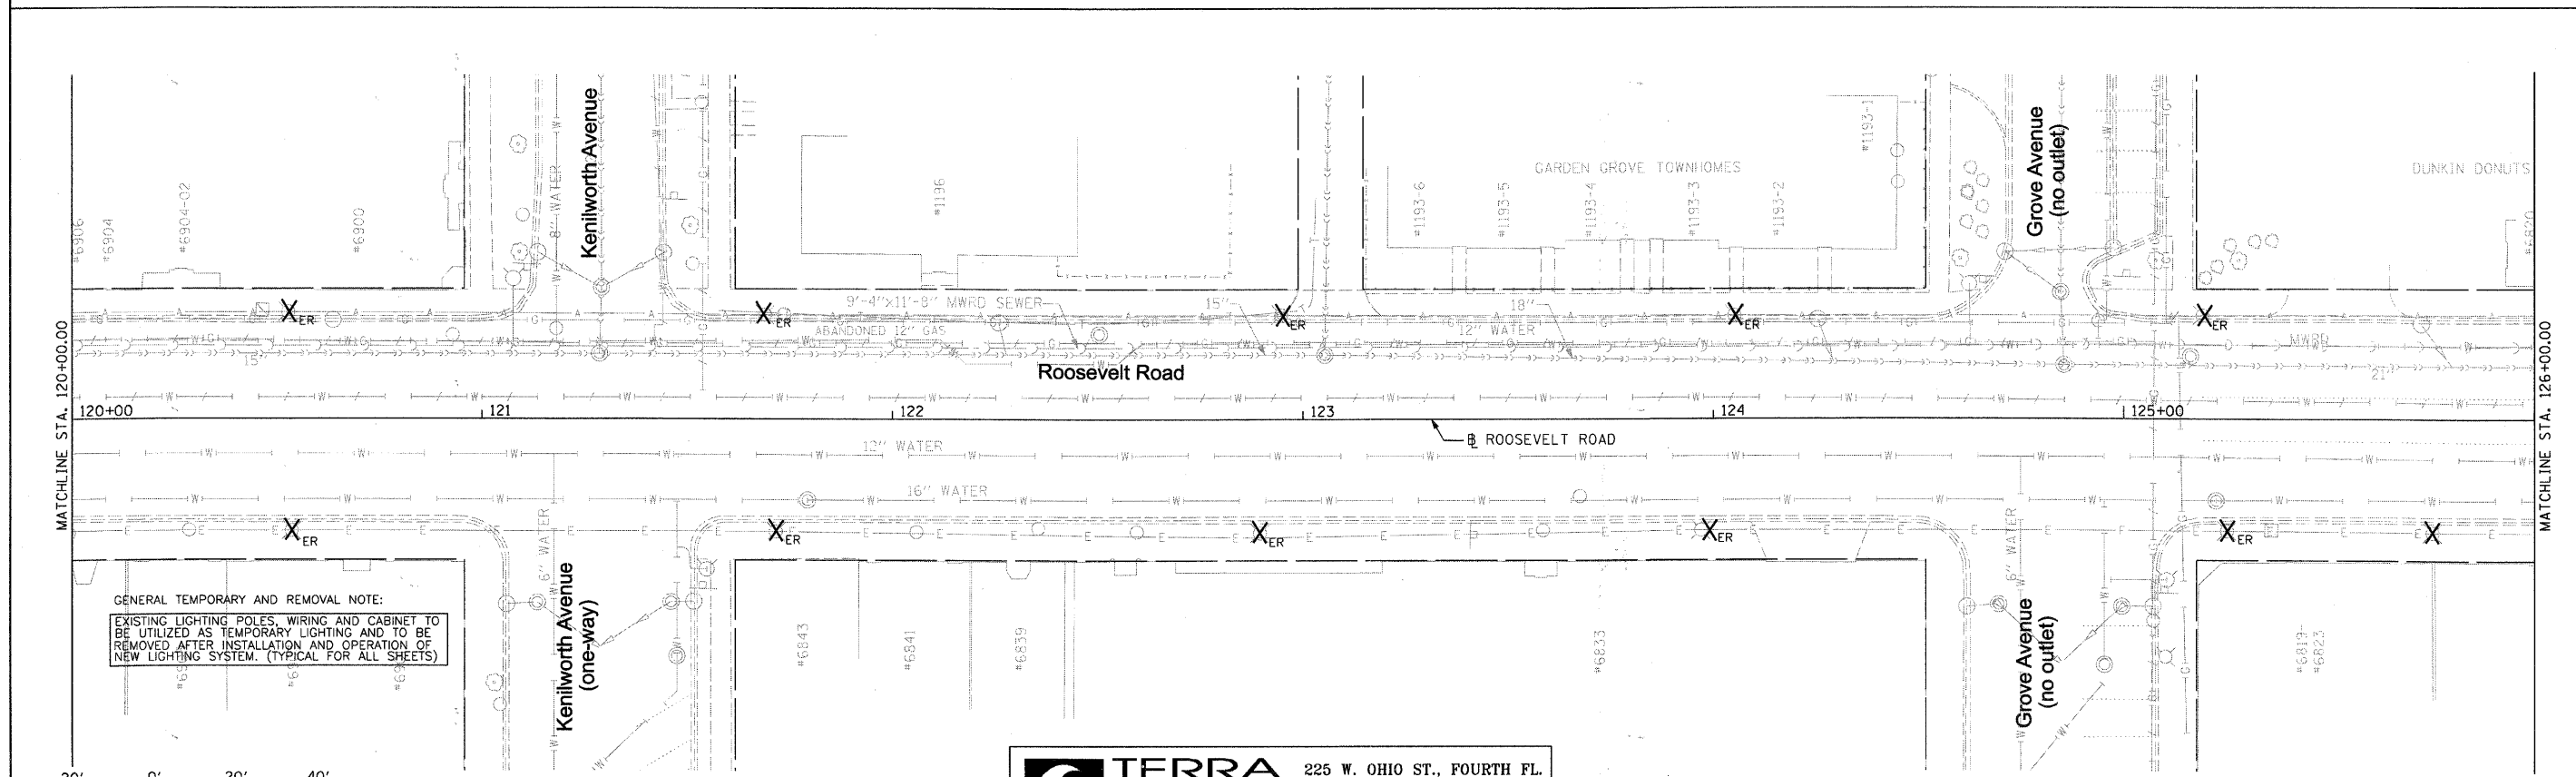

**GENERAL TEMPORARY AND REMOVAL NOTE:**  
 EXISTING LIGHTING POLES, WIRING AND CABINET TO BE UTILIZED AS TEMPORARY LIGHTING AND TO BE REMOVED AFTER INSTALLATION AND OPERATION OF NEW LIGHTING SYSTEM. (TYPICAL FOR ALL SHEETS)

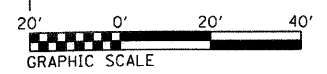

**TERRA ENGINEERING LTD.**  
 225 W. OHIO ST., FOURTH FL.  
 CHICAGO, IL 60654  
 (312)467-0123

**STATE OF ILLINOIS  
 DEPARTMENT OF TRANSPORTATION**

**LIGHTING INSTALLATION  
 AND REMOVAL PLAN**

SCALE: 1" = 20' SHEET NO. 11 OF 29 SHEETS STA. 120+00.00 TO STA. 126+00.00

**REMOVAL PLAN**

F.A.P. RTE.	SECTION	COUNTY	TOTAL SHEETS	SHEET NO.
347	09-00248-00-RS	COOK	274	231
			CONTRACT NO. 63432	
ILLINOIS FED. AID PROJECT				

FILE NAME = DIRTE38-sht-light11.dgn	USER NAME = IDGT	DESIGNED - EE	REVISED -
	PLOT SCALE = 20,0000 1 / IN.	DRAWN - PY	REVISED -
	PLOT DATE = 3/11/2018	CHECKED - JB	REVISED -
		DATE -	REVISED -