



PROPOSED PLAN

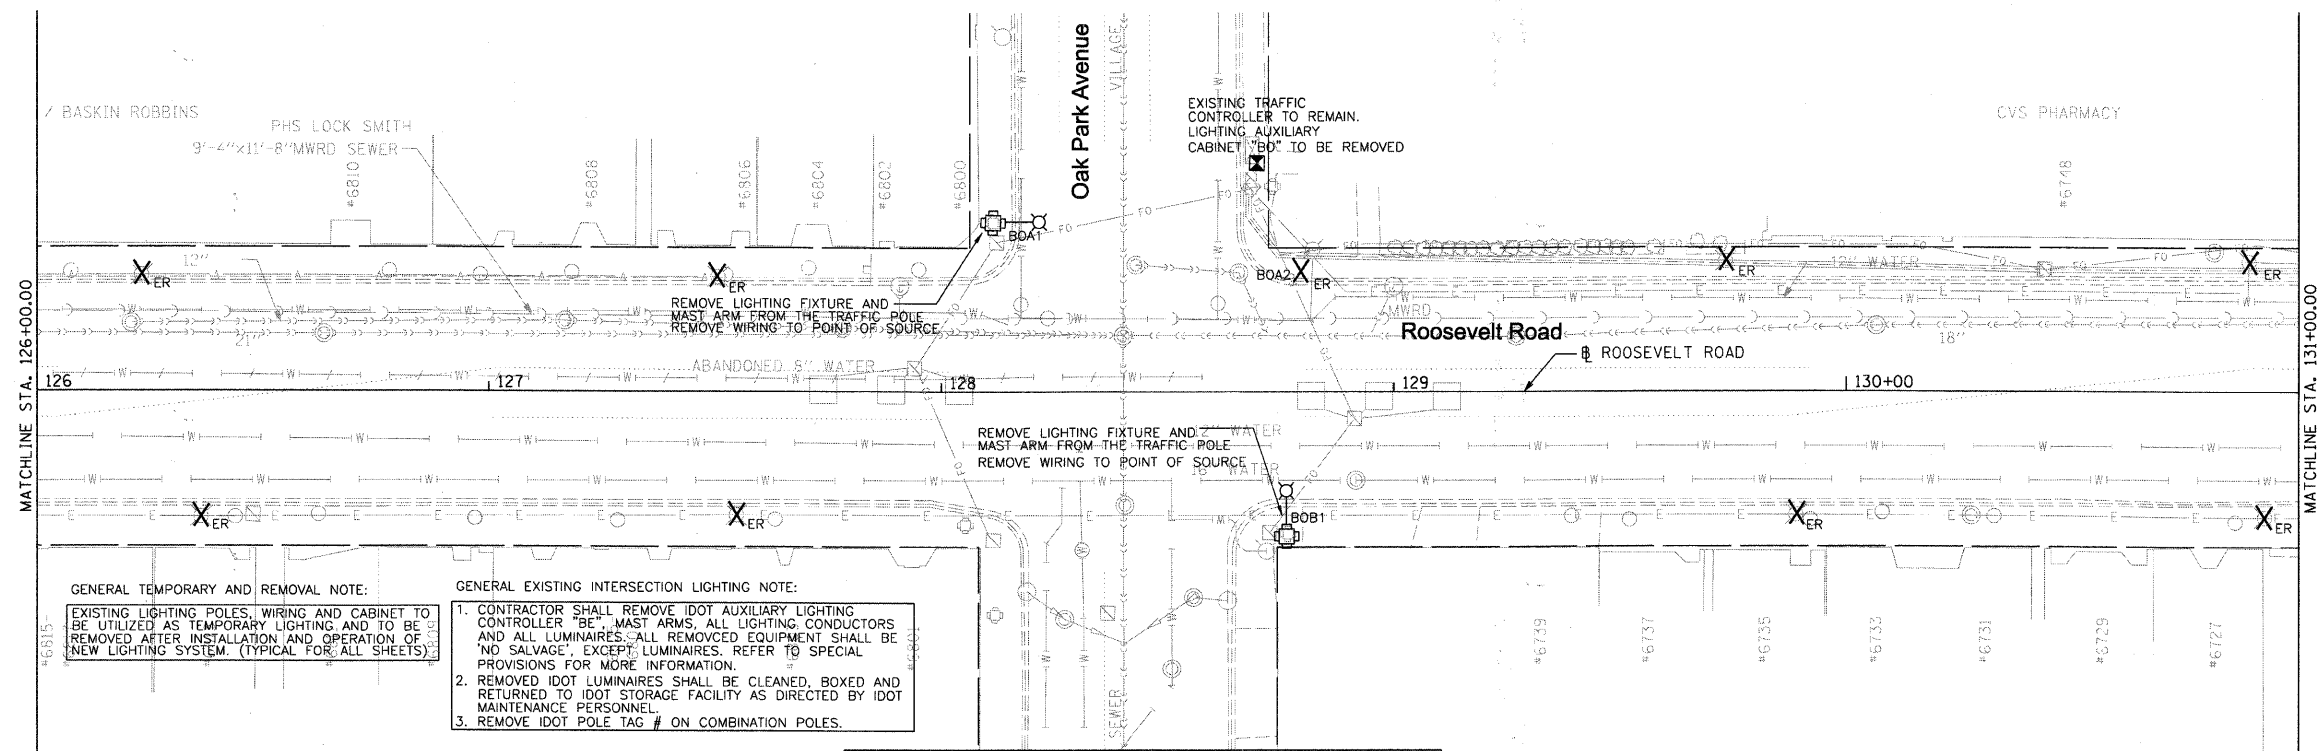

GENERAL TEMPORARY AND REMOVAL NOTE:
 EXISTING LIGHTING POLES, WIRING AND CABINET TO BE UTILIZED AS TEMPORARY LIGHTING AND TO BE REMOVED AFTER INSTALLATION AND OPERATION OF NEW LIGHTING SYSTEM. (TYPICAL FOR ALL SHEETS)

GENERAL EXISTING INTERSECTION LIGHTING NOTE:
 1. CONTRACTOR SHALL REMOVE IDOT AUXILIARY LIGHTING CONTROLLER "BE", MAST ARMS, ALL LIGHTING CONDUCTORS AND ALL LUMINAIRES. ALL REMOVED EQUIPMENT SHALL BE "NO SALVAGE", EXCEPT LUMINAIRES. REFER TO SPECIAL PROVISIONS FOR MORE INFORMATION.
 2. REMOVED IDOT LUMINAIRES SHALL BE CLEANED, BOXED AND RETURNED TO IDOT STORAGE FACILITY AS DIRECTED BY IDOT MAINTENANCE PERSONNEL.
 3. REMOVE IDOT POLE TAG # ON COMBINATION POLES.

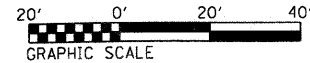

TERRA ENGINEERING LTD. 225 W. OHIO ST., FOURTH FL. CHICAGO, IL 60654 (312)467-0123

STATE OF ILLINOIS DEPARTMENT OF TRANSPORTATION

LIGHTING INSTALLATION AND REMOVAL PLAN
 SCALE: 1" = 20' SHEET NO. 12 OF 29 SHEETS STA. 126+00.00 TO STA. 131+00.00

REMOVAL PLAN

FILE NAME = DIRTE38-shr-light12.dgn	USER NAME = IDOT	DESIGNED - EE	REVISED -	STATE OF ILLINOIS DEPARTMENT OF TRANSPORTATION LIGHTING INSTALLATION AND REMOVAL PLAN SCALE: 1" = 20' SHEET NO. 12 OF 29 SHEETS STA. 126+00.00 TO STA. 131+00.00	REMOVAL PLAN F.A.P. RTE. 347 SECTION 09-00248-00-RS COUNTY COOK TOTAL SHEETS 274 SHEET NO. 232 CONTRACT NO. 63432 ILLINOIS FED. AID PROJECT
PLT SCALE = 20.0000 "/>					
PLT DATE = 3/11/2012	CHECKED - JB	REVISED -			
	DATE -	REVISED -			