


PROPOSED PLAN

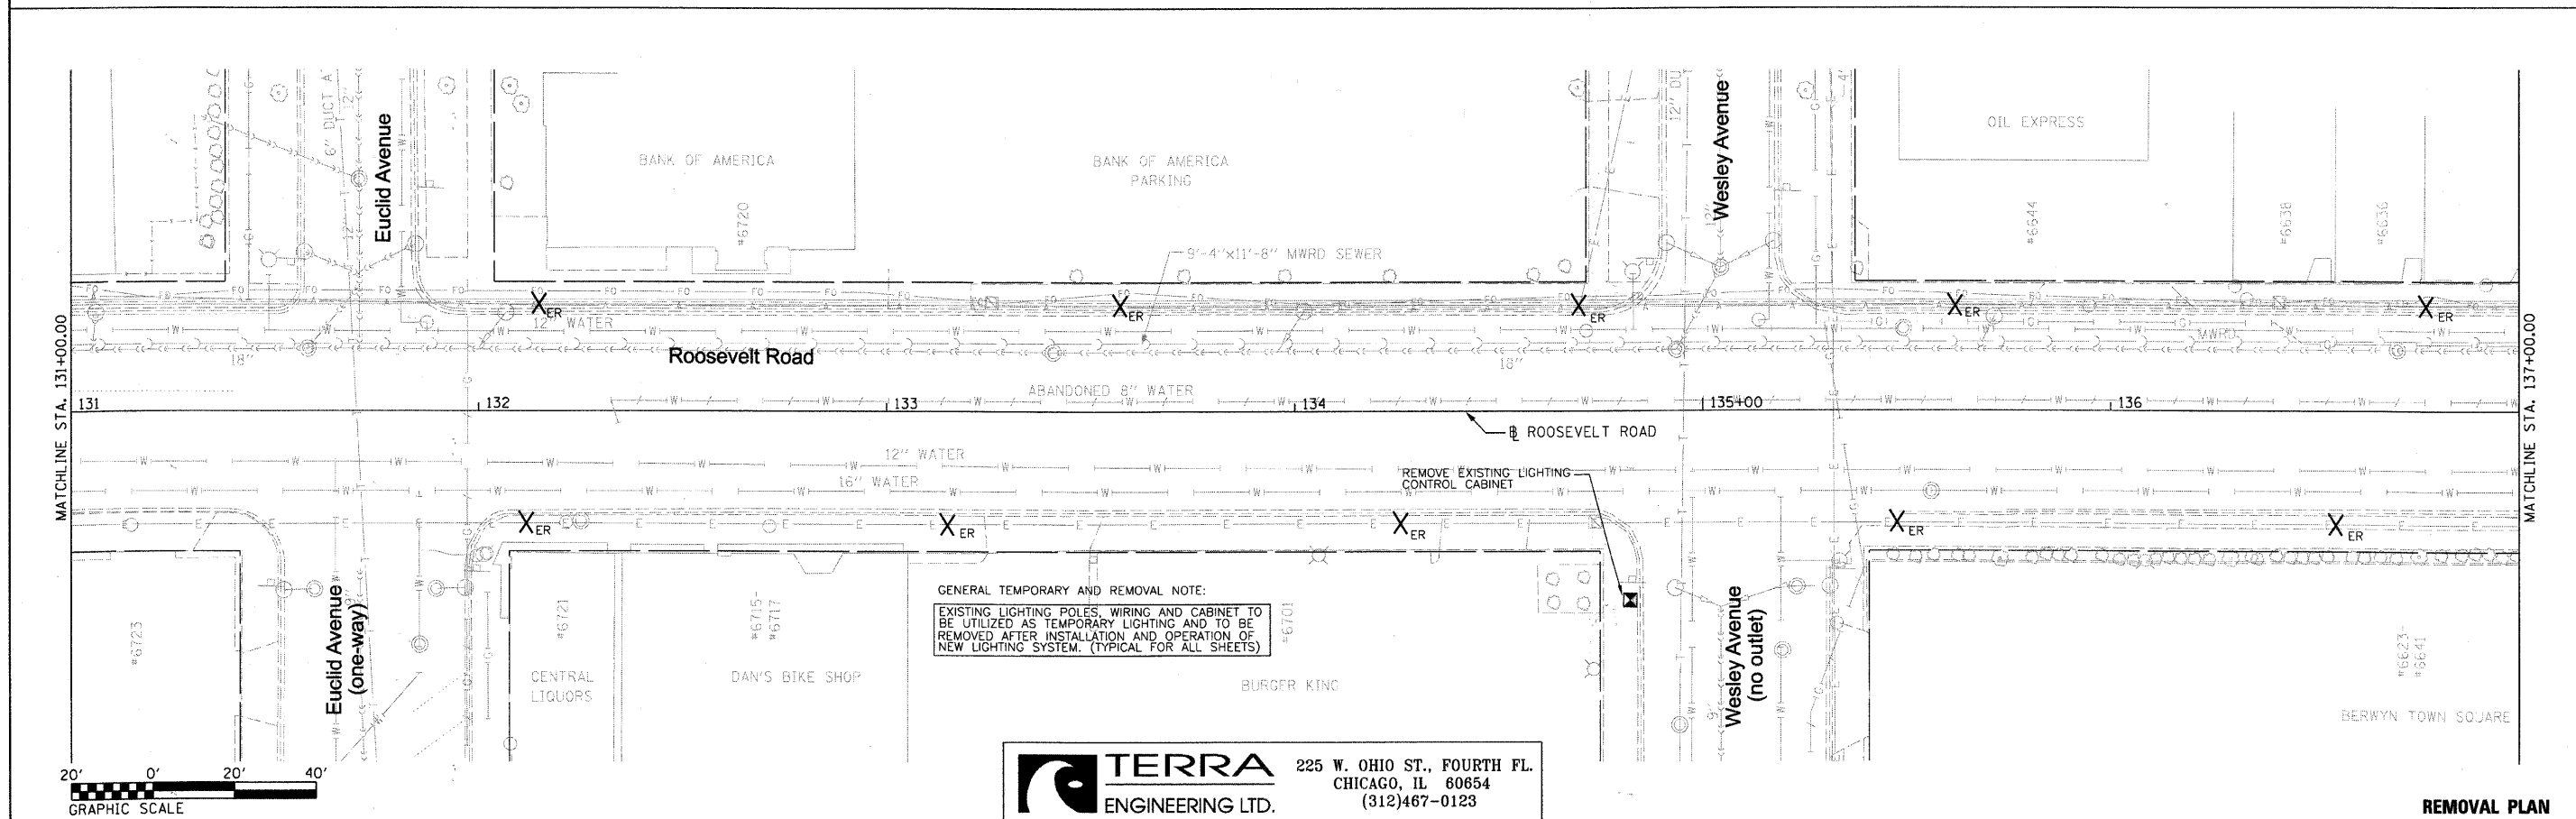

REMOVAL PLAN

FILE NAME = DIRTE38-shr-light13.dgn	USER NAME = IDOT	DESIGNED - EE	REVISED -
PLOT SCALE = 20,000 / IN.	CHECKED - JB	REVISIONS -	REVISIONS -
PLOT DATE = 3/11/2010	DATE -	REVISIONS -	REVISIONS -


DESIGNED - EE	REVISED -
DRAWN - PY	REVISED -
CHECKED - JB	REVISED -
DATE -	REVISED -

TERRA ENGINEERING LTD. 225 W. OHIO ST., FOURTH FL. CHICAGO, IL 60654 (312)467-0123

STATE OF ILLINOIS DEPARTMENT OF TRANSPORTATION

LIGHTING INSTALLATION AND REMOVAL PLAN
 SCALE: 1" = 20' SHEET NO. 13 OF 29 SHEETS STA. 131+00.00 TO STA. 137+00.00

F.A.P. RTEL	SECTION	COUNTY	TOTAL SHEETS	SHEET NO.
347	09-00248-00-RS	COOK	274	233
				CONTRACT NO. 63432
ILLINOIS FED. AID PROJECT				

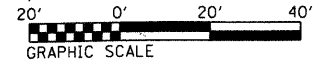

GENERAL TEMPORARY AND REMOVAL NOTE:
 EXISTING LIGHTING POLES, WIRING AND CABINET TO BE UTILIZED AS TEMPORARY LIGHTING AND TO BE REMOVED AFTER INSTALLATION AND OPERATION OF NEW LIGHTING SYSTEM. (TYPICAL FOR ALL SHEETS)