



PROPOSED PLAN

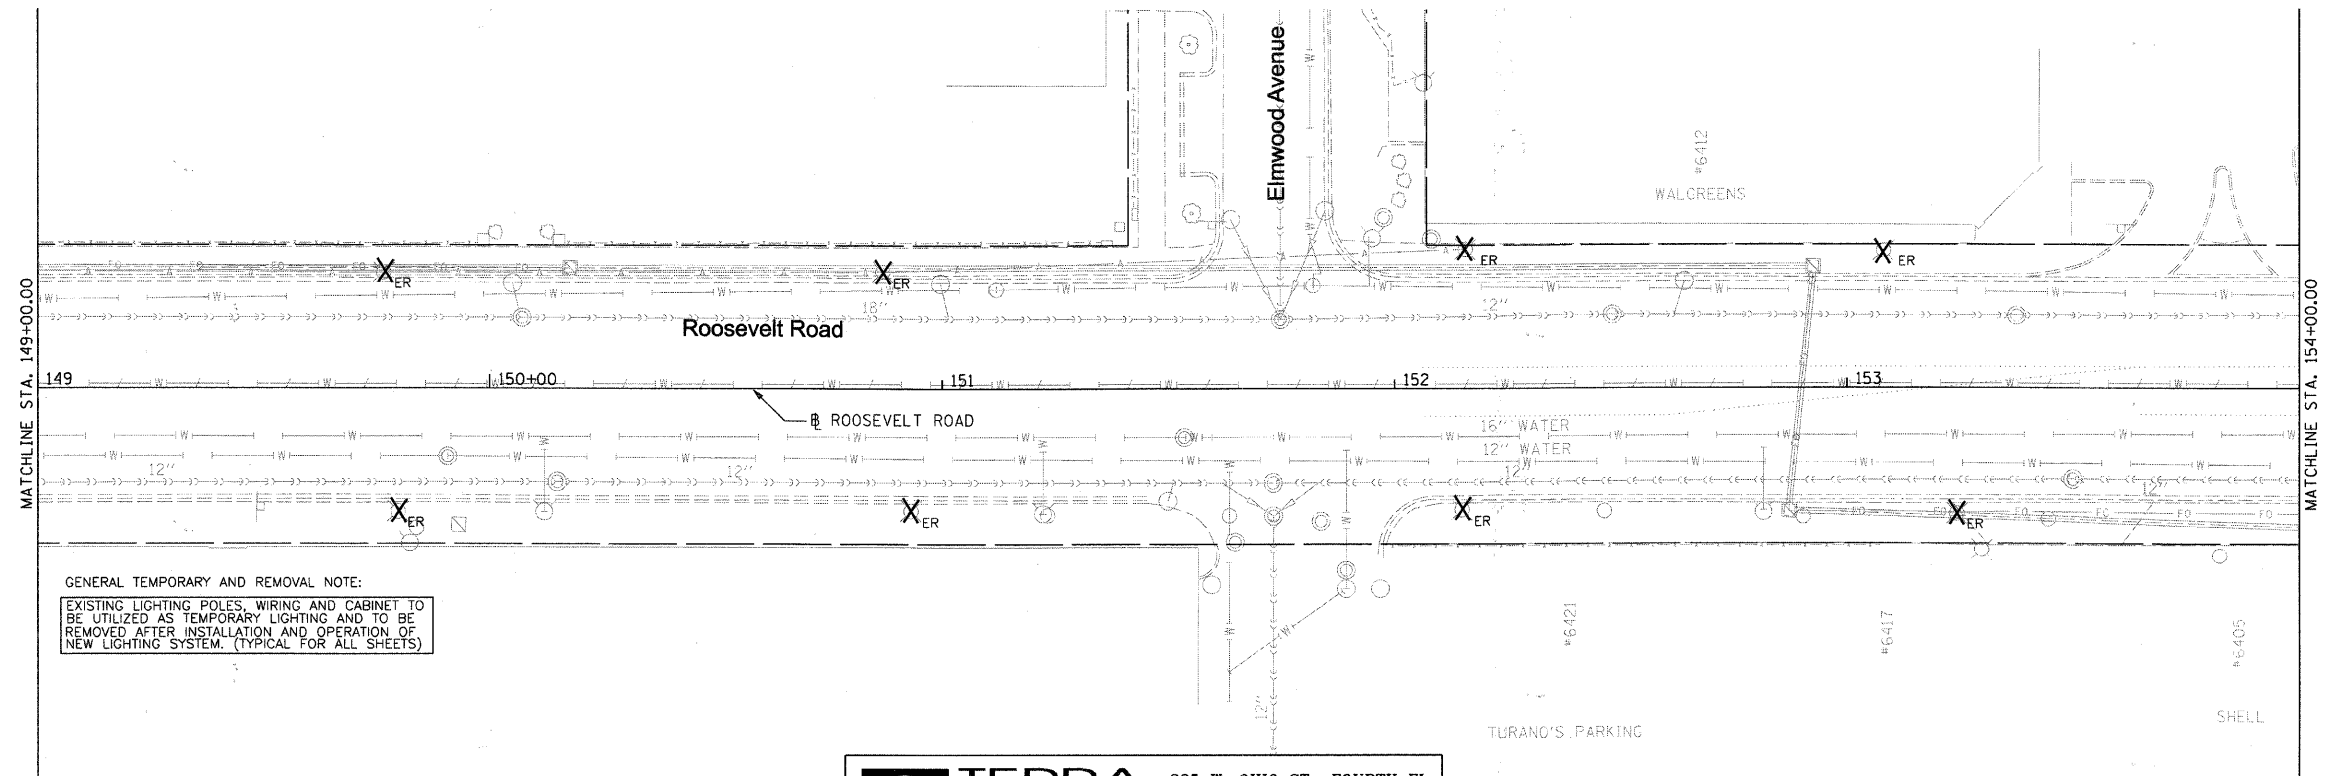

GENERAL TEMPORARY AND REMOVAL NOTE:
 EXISTING LIGHTING POLES, WIRING AND CABINET TO BE UTILIZED AS TEMPORARY LIGHTING AND TO BE REMOVED AFTER INSTALLATION AND OPERATION OF NEW LIGHTING SYSTEM. (TYPICAL FOR ALL SHEETS)

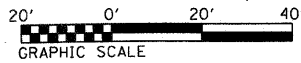

TERRA ENGINEERING LTD.
 225 W. OHIO ST., FOURTH FL.
 CHICAGO, IL 60654
 (312)467-0123

**STATE OF ILLINOIS
 DEPARTMENT OF TRANSPORTATION**

**LIGHTING INSTALLATION
 AND REMOVAL PLAN**

SCALE: 1" = 20' SHEET NO. 16 OF 29 SHEETS STA. 149+00.00 TO STA. 154+00.00

FILE NAME = DIRTE38-shr-light16.dgn	USER NAME = IDDT	DESIGNED - EE	REVISED -
		DRAWN - PY	REVISED -
		CHECKED - JB	REVISED -
		DATE -	REVISED -

PLOT SCALE = 20.0000' / IN.
PLOT DATE = 3/11/2018

REMOVAL PLAN		F.A.P. RTE.	SECTION	COUNTY	TOTAL SHEETS	SHEET NO.
347	09-00248-00-RS			COOK	274	236
						CONTRACT NO. 63432
ILLINOIS FED. AID PROJECT						