



PROPOSED PLAN

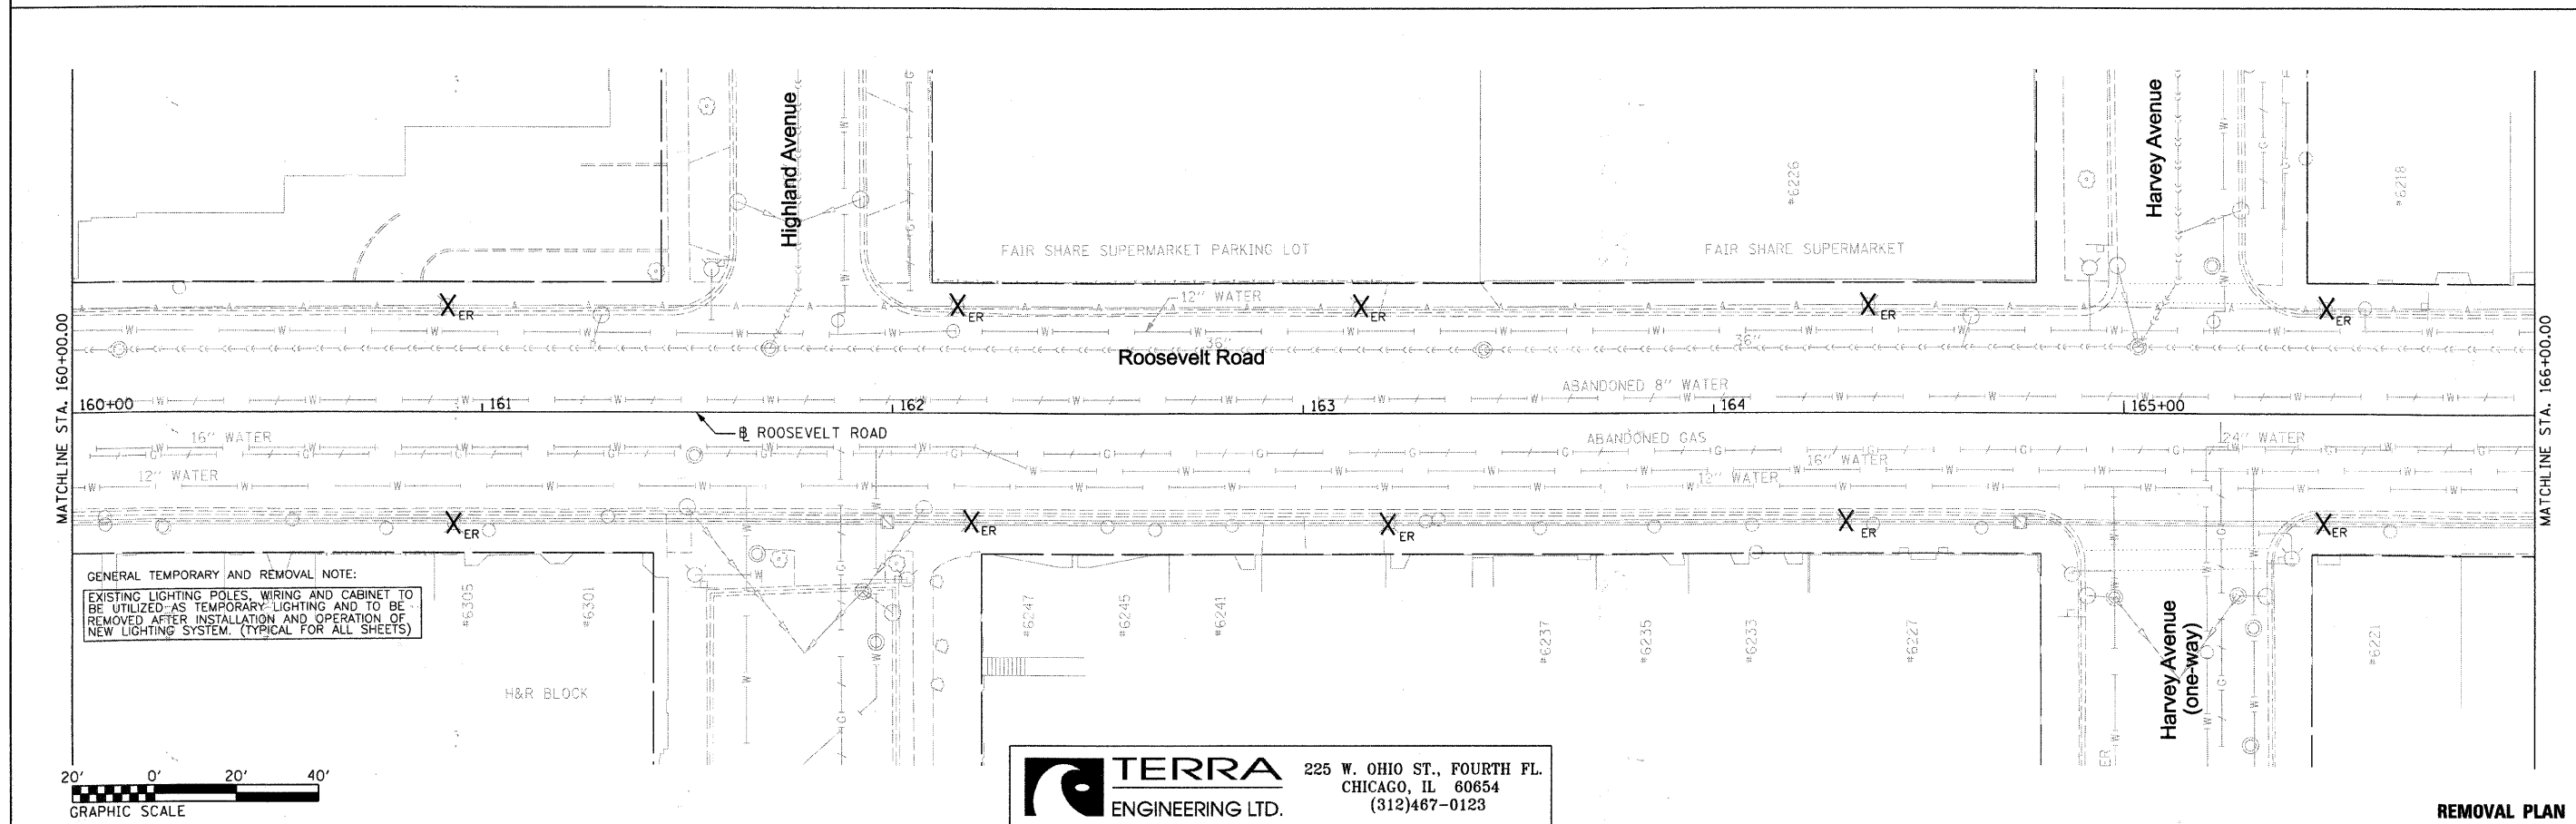

REMOVAL PLAN

GENERAL TEMPORARY AND REMOVAL NOTE:
 EXISTING LIGHTING POLES, WIRING AND CABINET TO BE UTILIZED AS TEMPORARY LIGHTING AND TO BE REMOVED AFTER INSTALLATION AND OPERATION OF NEW LIGHTING SYSTEM. (TYPICAL FOR ALL SHEETS)

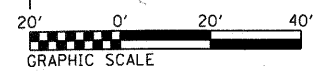

TERRA ENGINEERING LTD. 225 W. OHIO ST., FOURTH FL. CHICAGO, IL 60654 (312)467-0123

STATE OF ILLINOIS DEPARTMENT OF TRANSPORTATION

LIGHTING INSTALLATION AND REMOVAL PLAN
 SCALE: 1" = 20' SHEET NO. 18 OF 29 SHEETS STA. 160+00.00 TO STA. 166+00.00

FILE NAME = DIRTE38-shr-light18.dgn	USER NAME = IDGT	DESIGNED - EE	REVISED -
PLOT SCALE = 20,0000' / IN.	CHECKED - JB	REVISOR -	REVISOR -
PLOT DATE = 3/11/2018	DATE -	REVISION -	REVISION -

F.A.P. RTE.	SECTION	COUNTY	TOTAL SHEETS	SHEET NO.
347	09-00248-00-RS	COOK	274	238
				CONTRACT NO. 63432
ILLINOIS FED. AID PROJECT				