



SECTION 1, TOWNSHIP 36, RANGE 11  
 SECTION 2, TOWNSHIP 36, RANGE 11  
 SECTION 11, TOWNSHIP 36, RANGE 11  
 SECTION 12, TOWNSHIP 36, RANGE 11

P. A. L. SHEET	SECTION	COUNTY	TOTAL SHEETS	SHEET NO.
1600	06-00008-00-BT	WILL	73	11
STA.		TO STA.		
FED. ROAD DIST. NO. 1		ILLINOIS	FED. AID PROJECT	CMM-0001 (673)



CONTRACT #63440

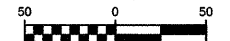

SCALE: 1" = 50'

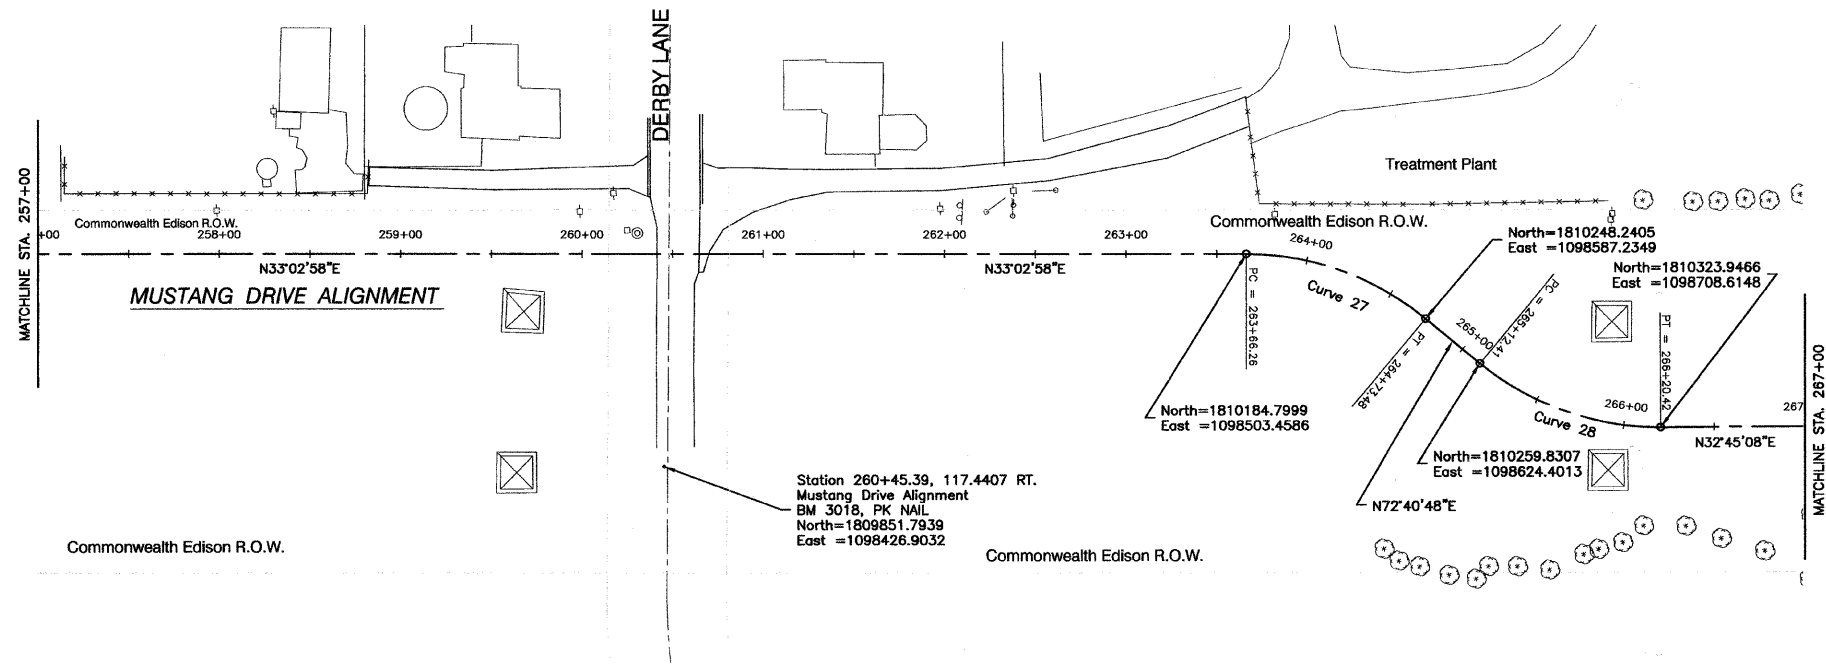

<b>CURVE 27</b> PI= STA. 264+22.11 Δ = 39°37'50" D = 36°57'54" R = 155.00' T = 55.85' L = 107.21' E = 9.76'	<b>CURVE 30</b> PI= STA. 273+14.34 Δ = 100°20'32" D = 36°57'54" R = 155.00' T = 185.85' L = 271.45' E = 87.00'
<b>CURVE 28</b> PI= STA. 265+68.72 Δ = 39°55'40" D = 36°57'53" R = 155.00' T = 56.31' L = 108.02' E = 9.91'	<b>CURVE 31</b> PI= STA. 275+93.13 Δ = 83°16'51" D = 57°17'45" R = 100.00' T = 88.91' L = 145.35' E = 33.81'
<b>CURVE 29</b> PI= STA. 268+93.68 Δ = 81°56'15" D = 36°57'54" R = 155.00' T = 134.59' L = 221.66' E = 50.28'	<b>CURVE 32</b> PI= STA. 279+13.26 Δ = 117°03'55" D = 57°17'45" R = 100.00' T = 163.39' L = 204.32' E = 91.57'

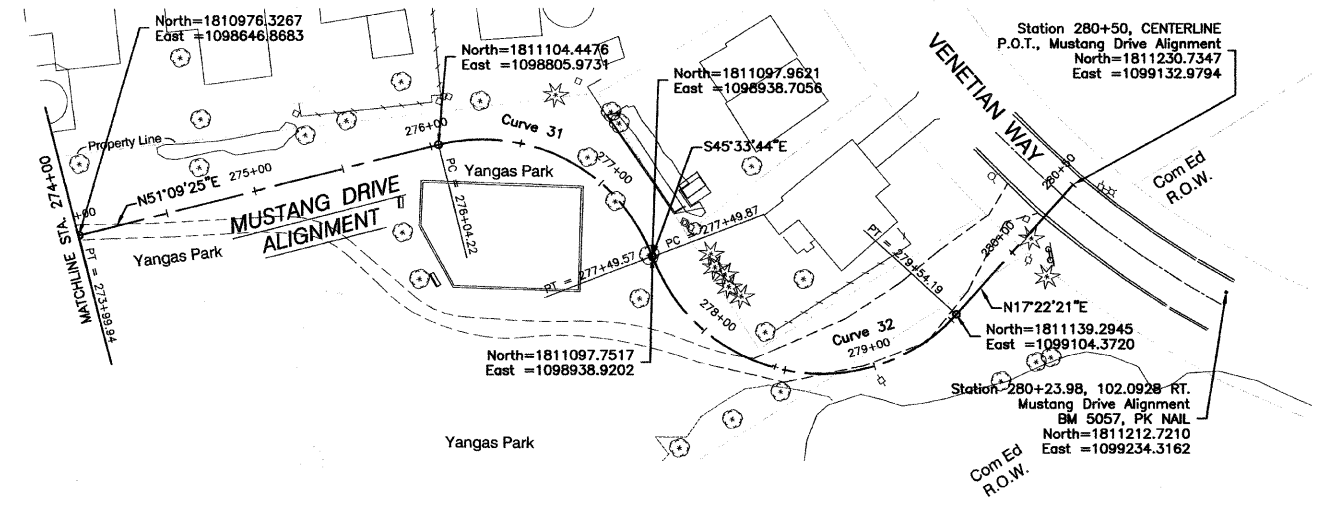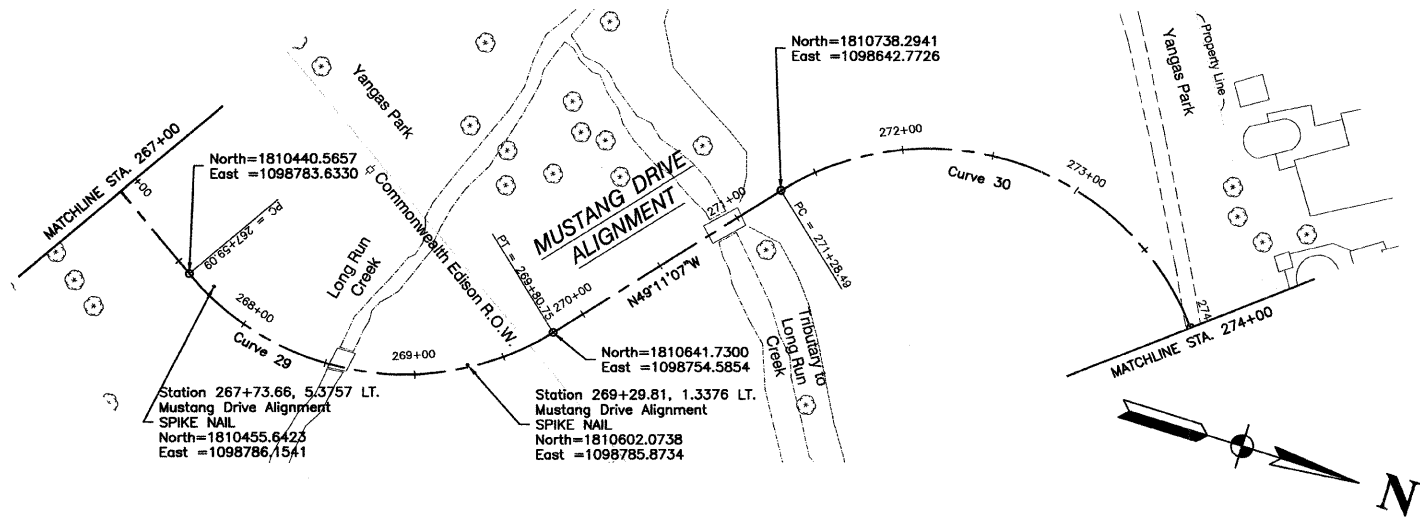

**ALIGNMENT DATUM:**  
 1. COORDINATES: ILLINOIS STATE PLANE EASTERN ZONE  
 2. ELEVATIONS: FEMA (NGVD '29)

REVISIONS	
NAME	DATE

ILLINOIS DEPARTMENT OF TRANSPORTATION  
**HOMER GLEN GMAQ COMMUNITY BIKE TRAIL  
 AND EAST EXTENSION  
 ALIGNMENT PLAN  
 Mustang Drive to Venetian Way**

SCALE: VERT. N/A  
 HORIZ. 1" = 50'  
 DATE: FEBRUARY 2, 2010  
 DRAWN BY: JJB  
 CHECKED BY: BDB