
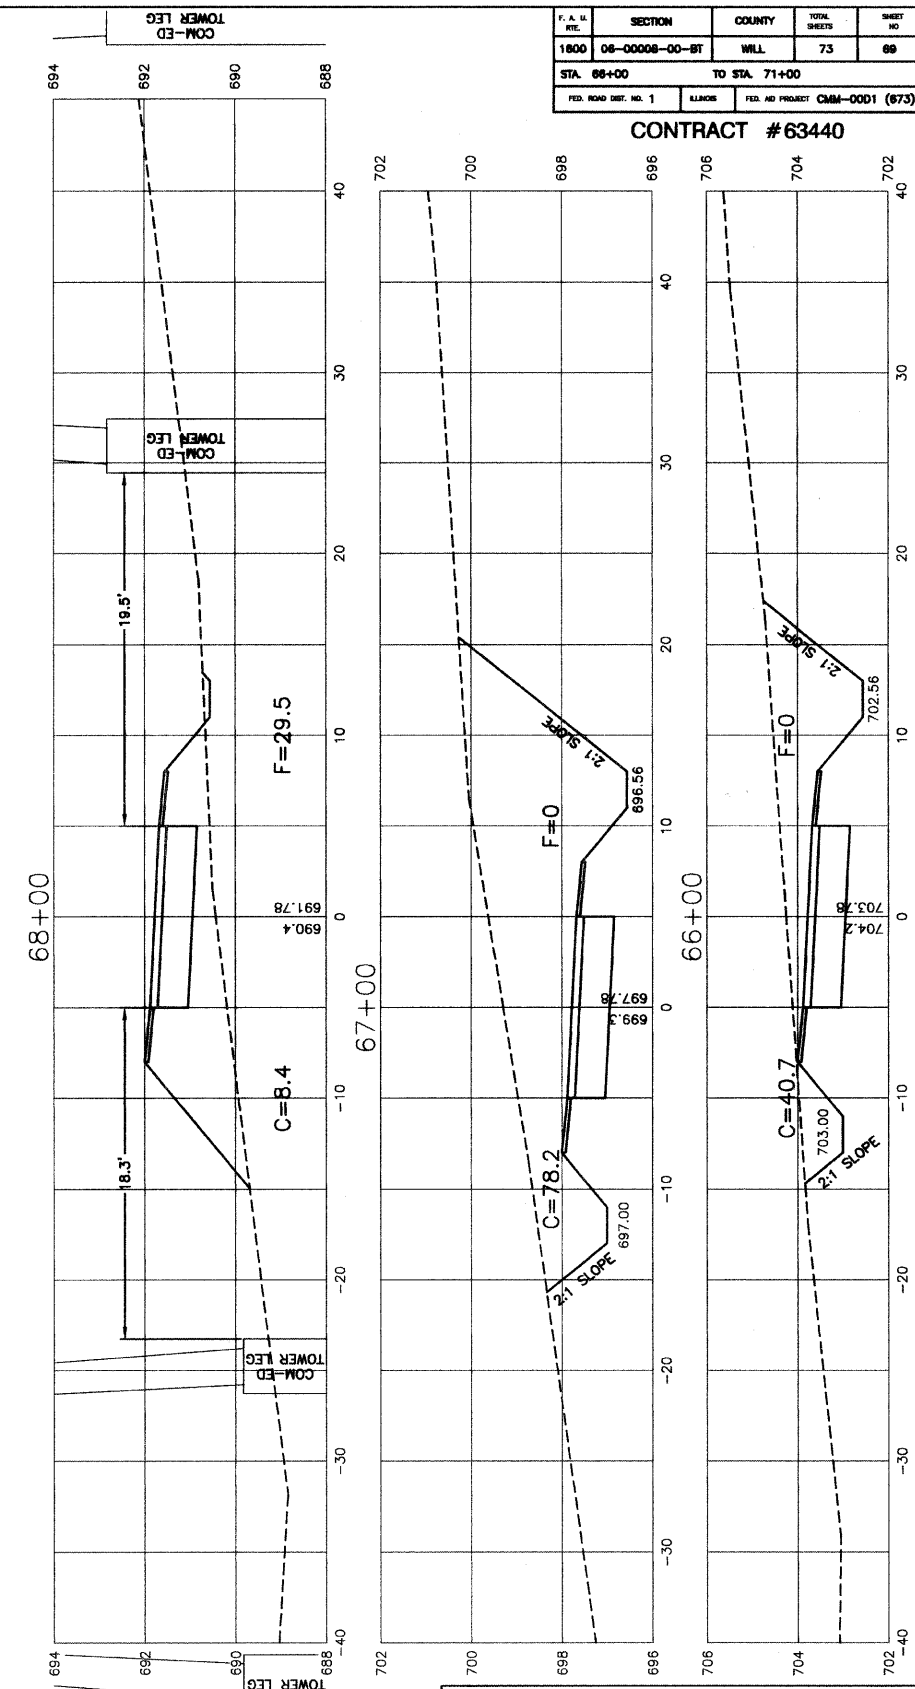


NOTES:  
 1.) GROSS SLOPE OF PROPOSED BIKE PATH TO DRAIN TOWARD COM-ED EASEMENT PROPERTY, UNLESS SPECIFIED OTHERWISE.  
 2.) TYPICAL DITCH IS 1.0 FOOT BELOW EDGE OF 3 FOOT EARTH SHOULDER WITH 3:1 SIDE SLOPES AND A 2 FOOT DITCH BOTTOM UNLESS OTHERWISE SPECIFIED.

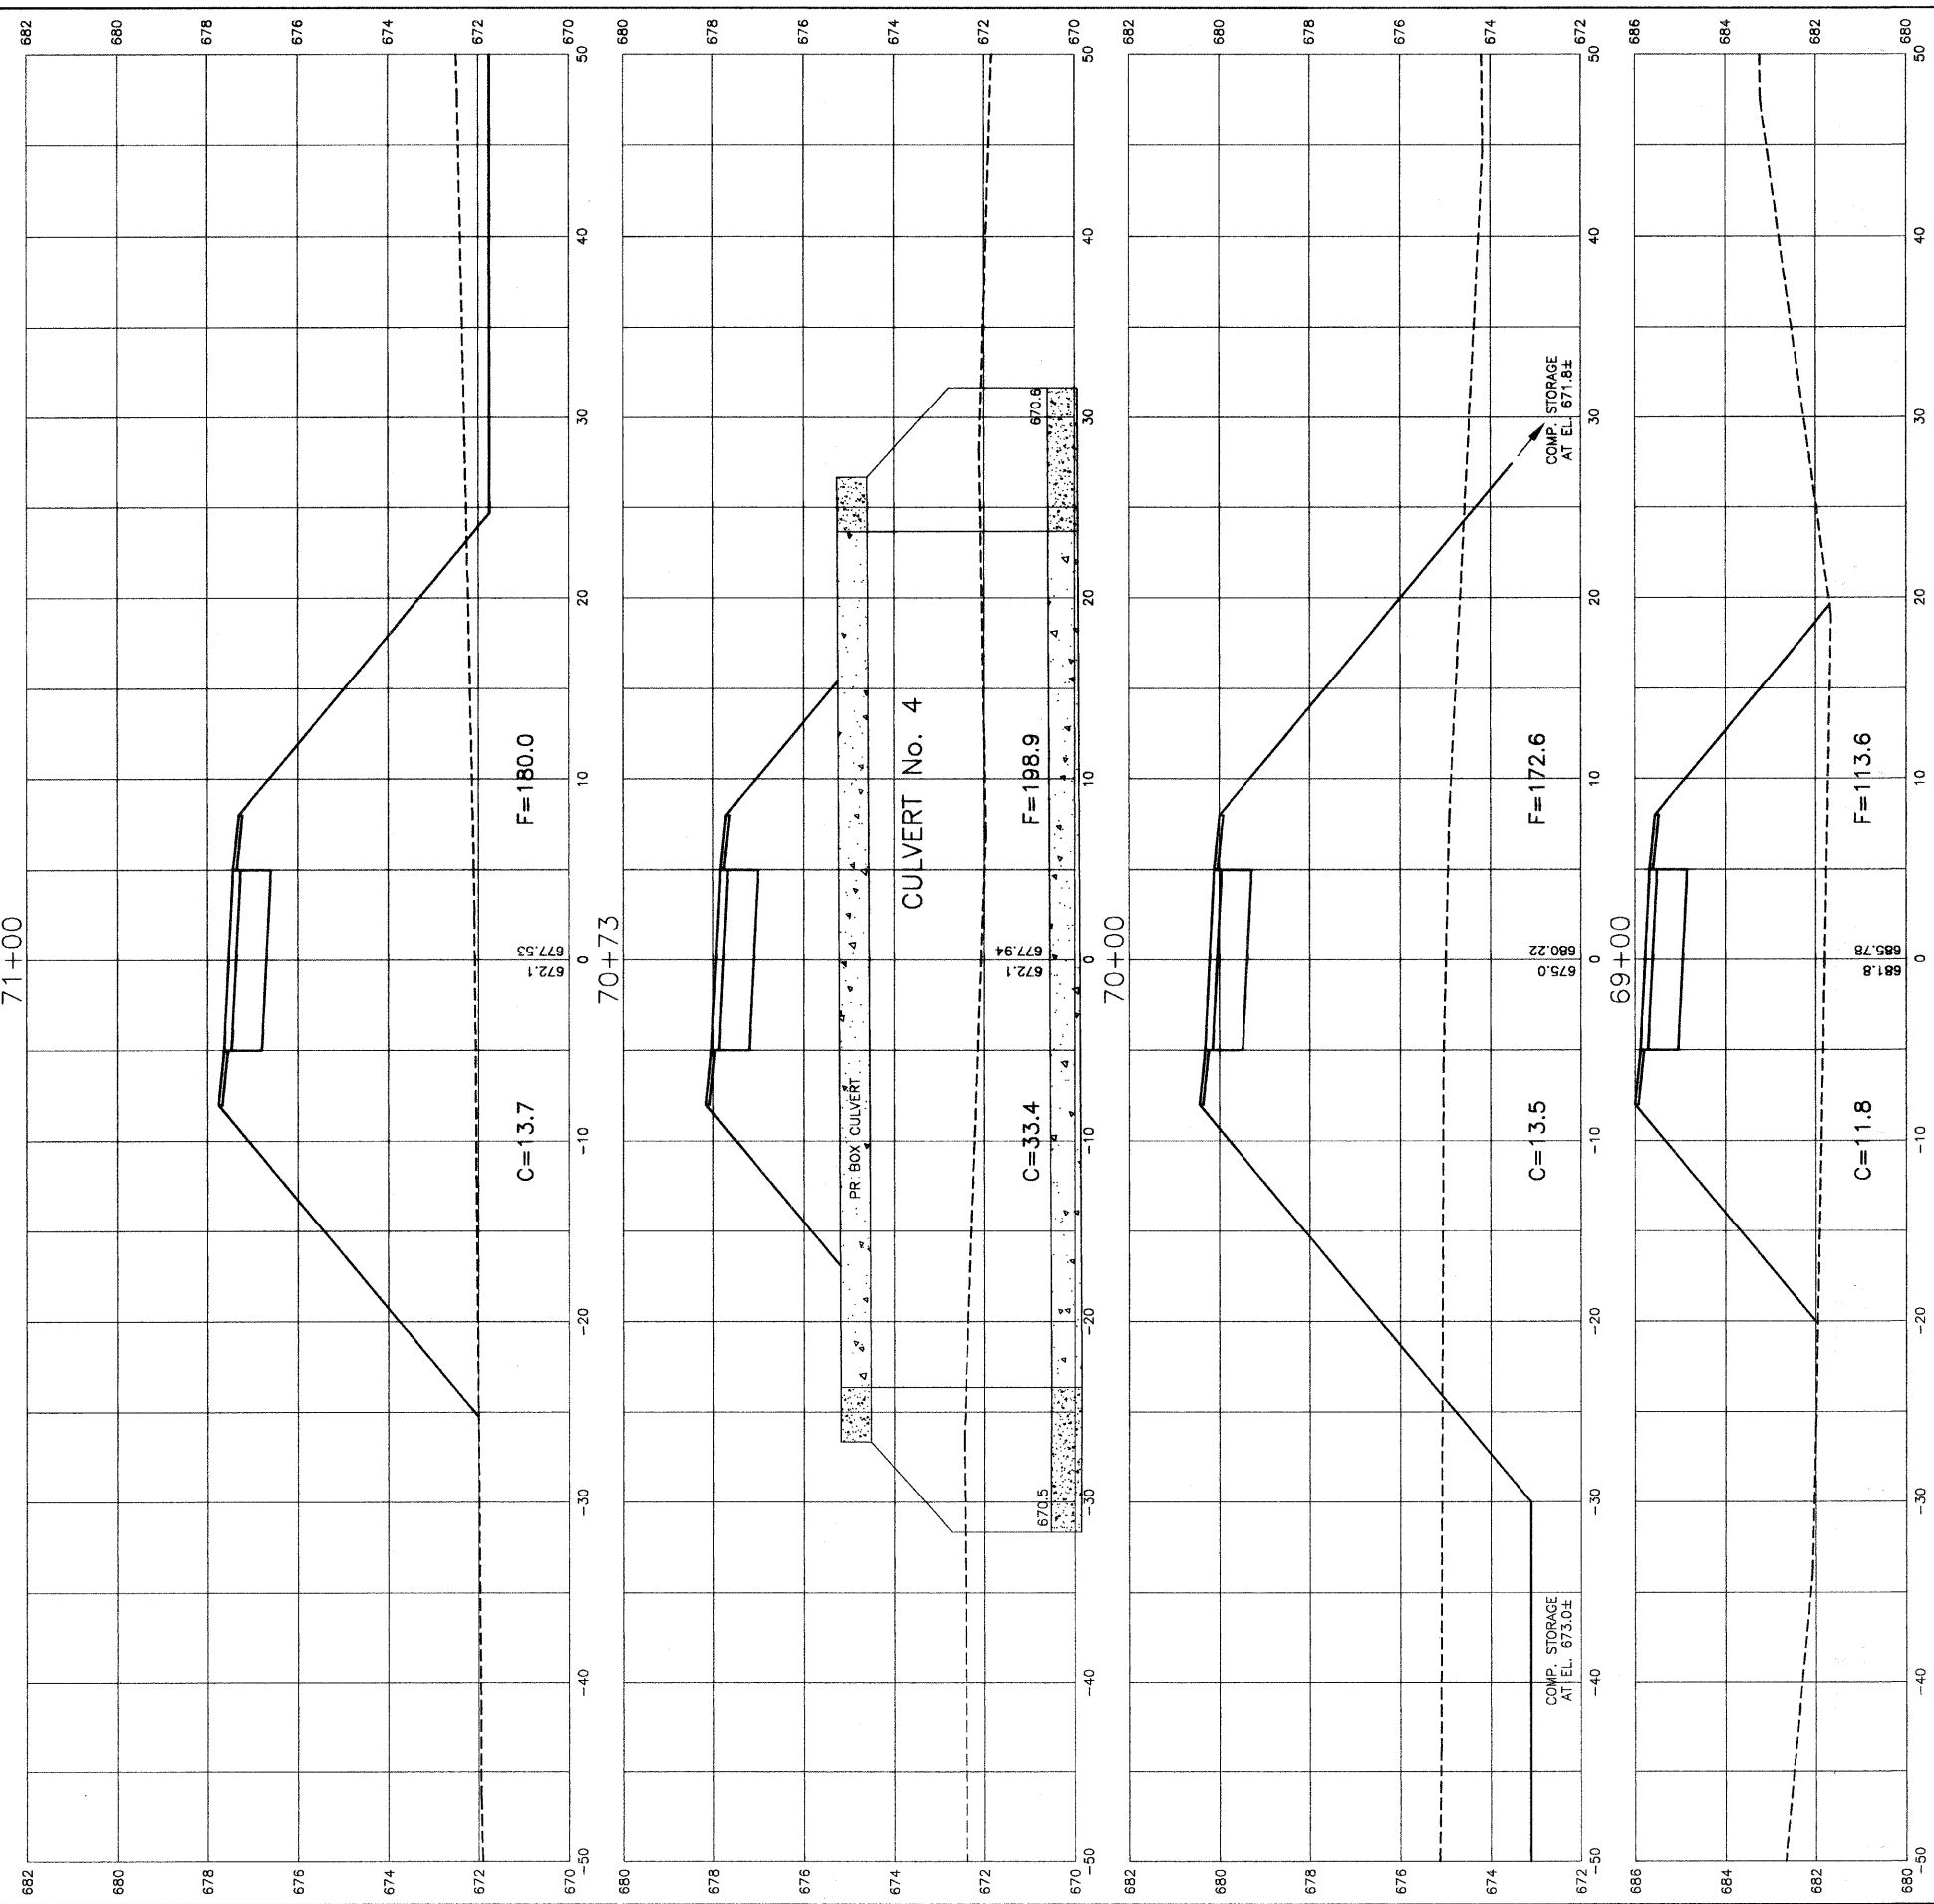

F. A. S. NO.	SECTION	COUNTY	TOTAL SHEETS	SHEET NO.
1800	08-00008-00-87	WILL	73	69
STA. 66+00	TO STA. 71+00			
FED. ROAD DIST. NO. 1	ALIGN.	FED. AID PROJECT	CMM-0001 (873)	

CONTRACT #63440

REVISIONS	
NAME	DATE

ILLINOIS DEPARTMENT OF TRANSPORTATION  
**HOMER GLEN GMAQ COMMUNITY BIKE TRAIL AND EAST EXTENSION CROSS SECTIONS**  
 PIN OAK DR. ALIGNMENT - 66+00 TO 71+00  
 SCALE: VERT. 1"=2'  
 HORIZ. 1"=5'  
 DATE: FEBRUARY 2, 2010  
 DRAWN BY: JJB  
 CHECKED BY: BDB