
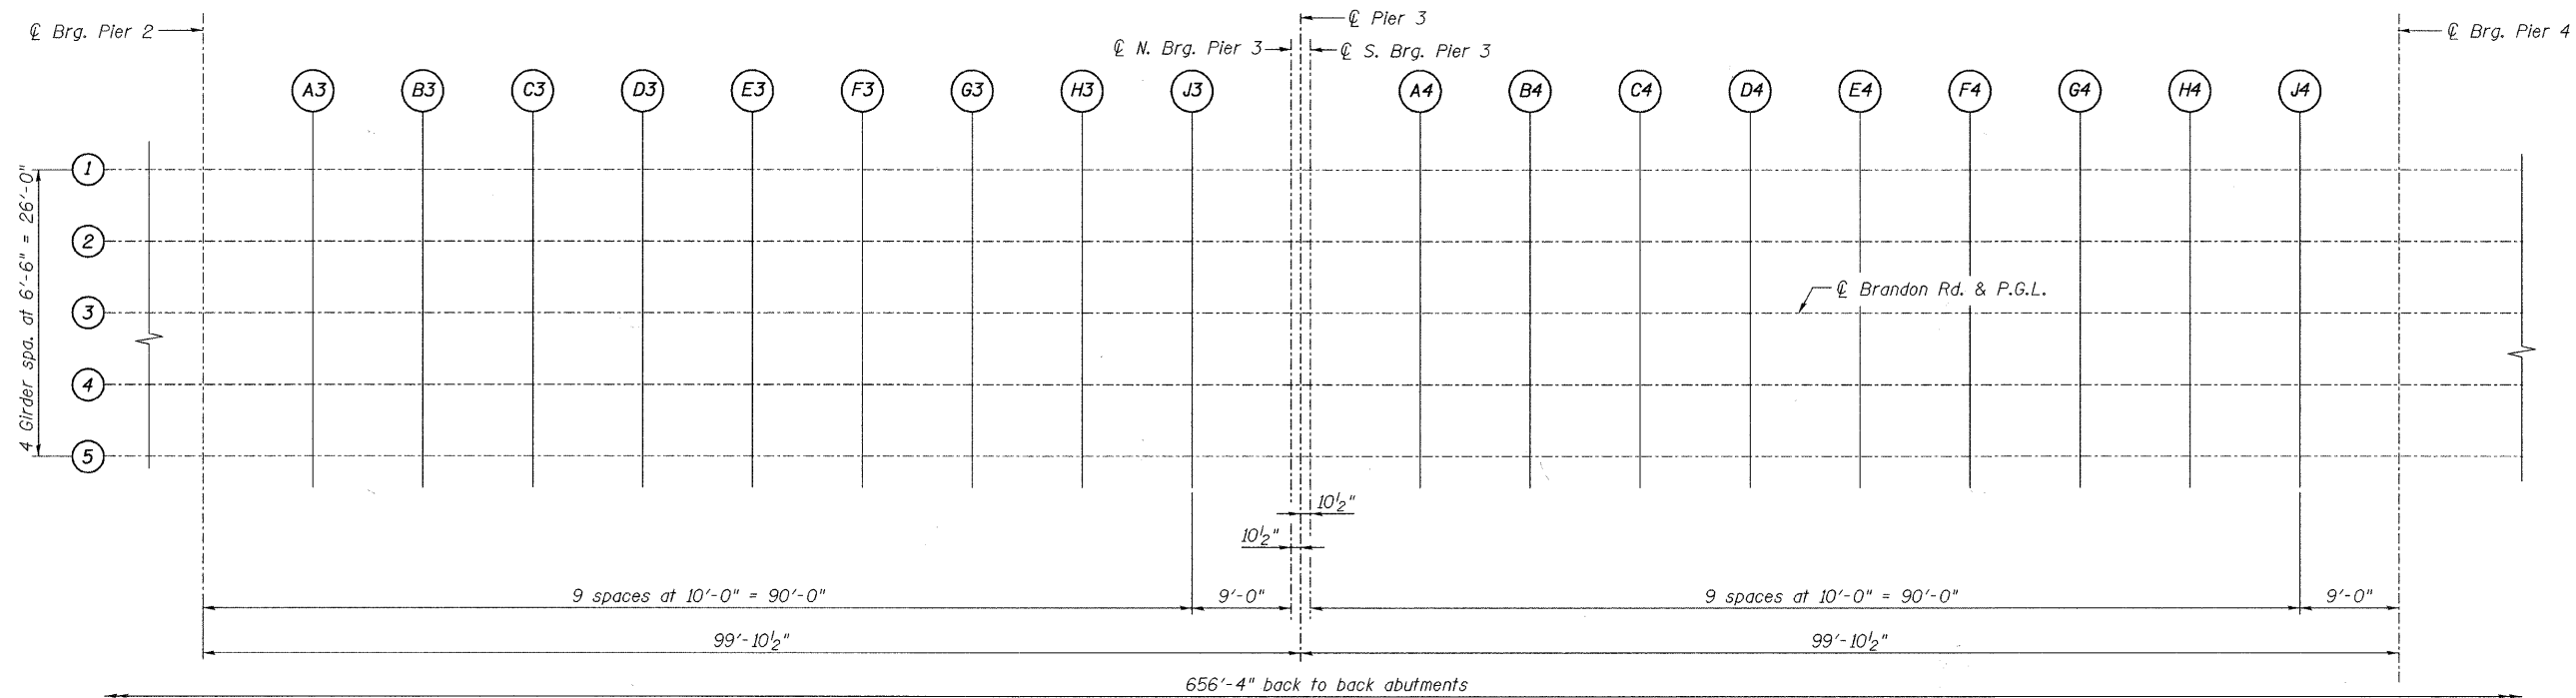


STATE OF ILLINOIS
DEPARTMENT OF TRANSPORTATION

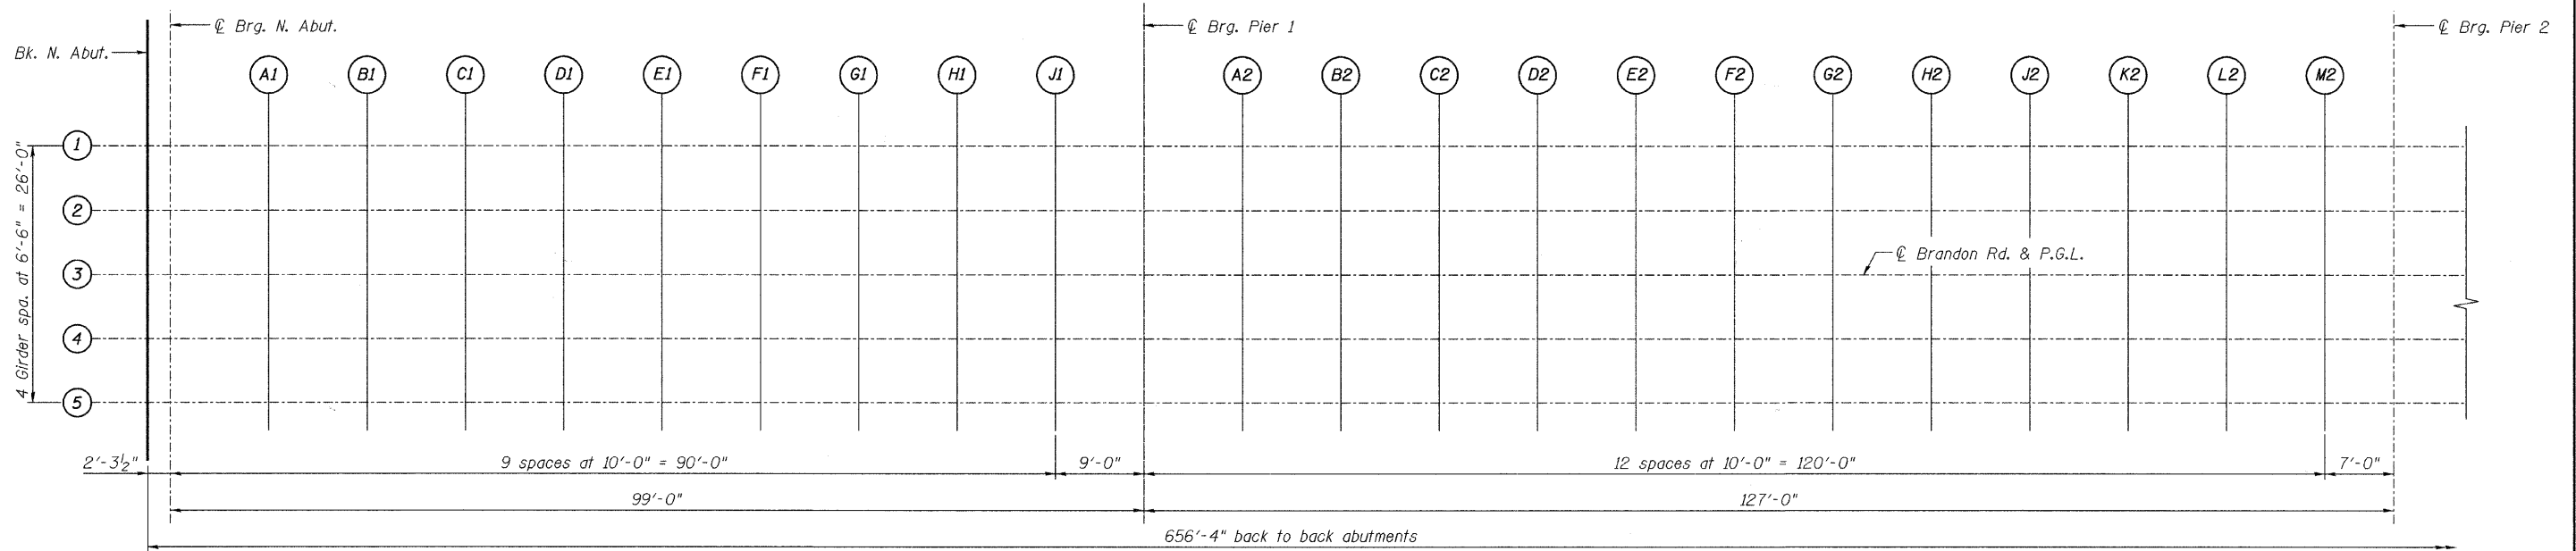

PARTIAL PLAN

**TOP OF SLAB ELEVATION LAYOUT 1 OF 2
STRUCTURE NO. 099-3298**

DESIGNED -	JLS
CHECKED -	KWS
DRAWN -	VH
CHECKED -	MRB

benesch

alfred benesch & company
Engineers - Surveyors - Planners
205 North Michigan Avenue, Suite 2400
Chicago, Illinois 60601
312-565-0490 Job No. 3808.02

SHEET NO. S6 S47 SHEETS	F.A.U. RTE.	SECTION	COUNTY	TOTAL SHEETS	SHEET NO.
	341	04-00090-07-BR	WILL	57	14
FED. ROAD DIST. NO.			ILLINOIS FED. AID PROJECT		
			CONTRACT NO. 63442		

x:\3800s\3808.02\engineering\ng_documents\phase.11\brandon_road_bridge\final\0993298-63442-006-topsl1.dgn 1/22/2010 10:03:23 AM