


STATE OF ILLINOIS  
DEPARTMENT OF TRANSPORTATION

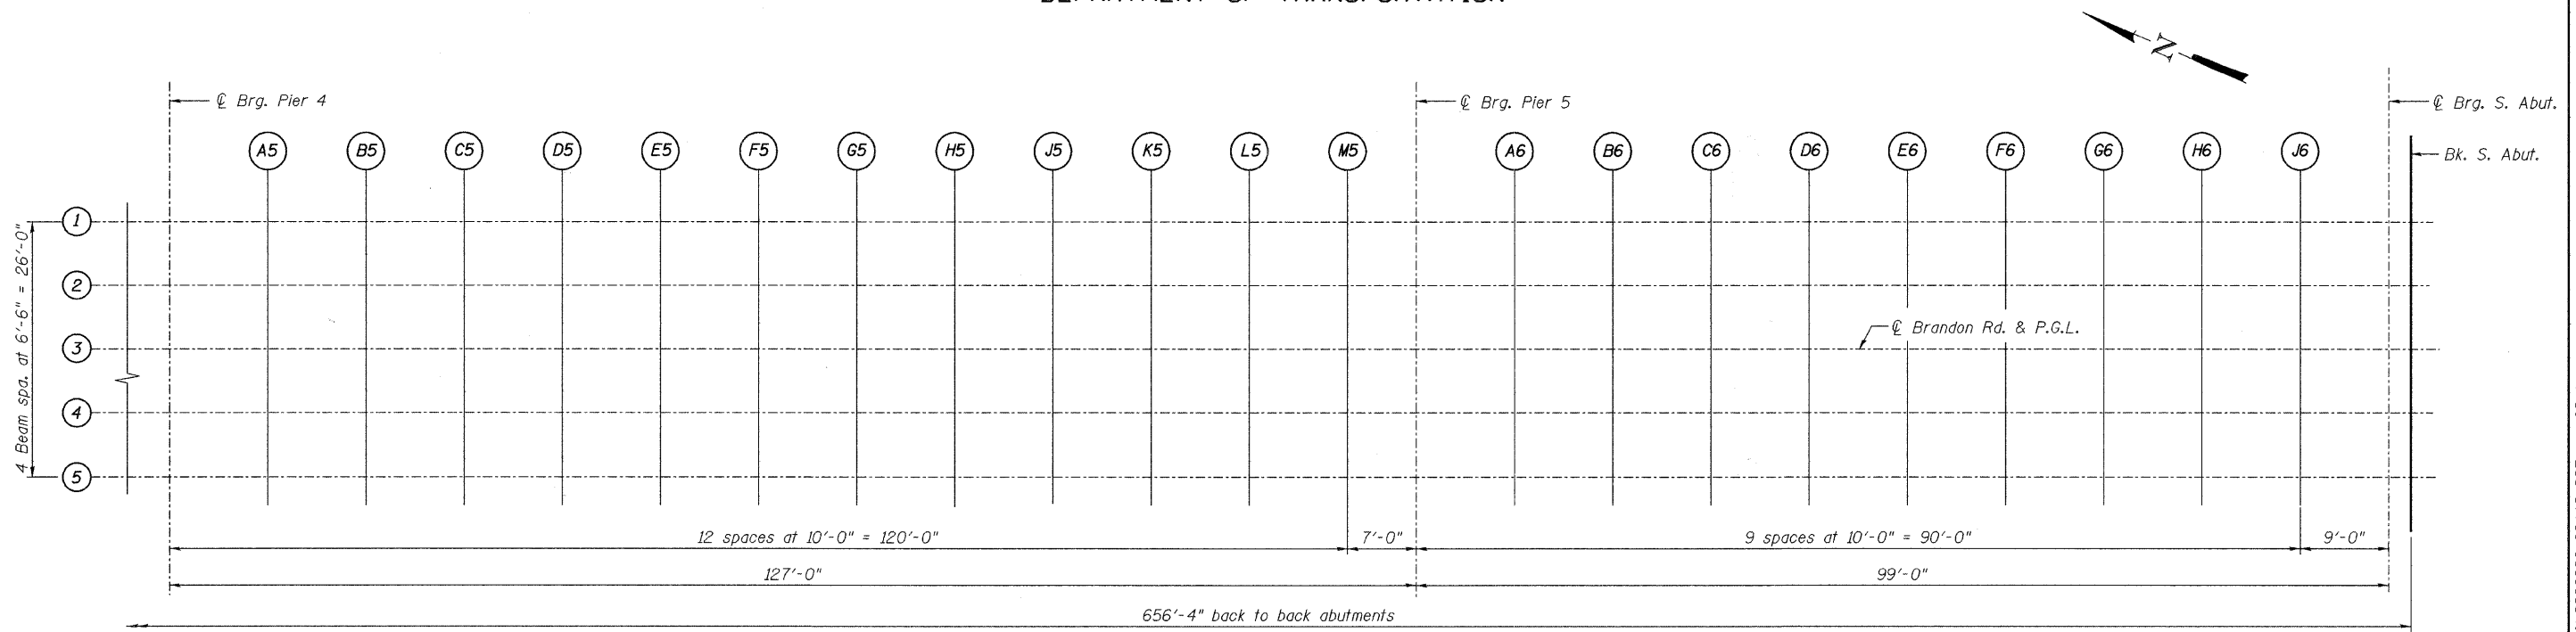

PARTIAL PLAN

|          |     |
|----------|-----|
| DESIGNED | JLS |
| CHECKED  | KWS |
| DRAWN    | VH  |
| CHECKED  | MRB |

**TOP OF SLAB ELEVATION LAYOUT 2 OF 2**  
**STRUCTURE NO. 099-3298**

**benesch**

alfred benesch & company  
Engineers • Surveyors • Planners  
205 North Michigan Avenue, Suite 2400  
Chicago, Illinois 60601  
312-566-0450 Job No. 3808.02

|                            |             |                |                           |              |           |
|----------------------------|-------------|----------------|---------------------------|--------------|-----------|
| SHEET NO. S7<br>S47 SHEETS | F.A.U. RTE. | SECTION        | COUNTY                    | TOTAL SHEETS | SHEET NO. |
|                            | 341         | 04-00090-07-BR | WILL                      | 57           | 15        |
| FED. ROAD DIST. NO.        |             |                | ILLINOIS FED. AID PROJECT |              |           |
|                            |             |                | CONTRACT NO. 63442        |              |           |