


STATE OF ILLINOIS  
DEPARTMENT OF TRANSPORTATION

SECTION	ROUTE No.	SHEET
02B-2-MFT	C.H. 42	11 OF 25
COUNTY	ROAD DISTRICT	
Will		

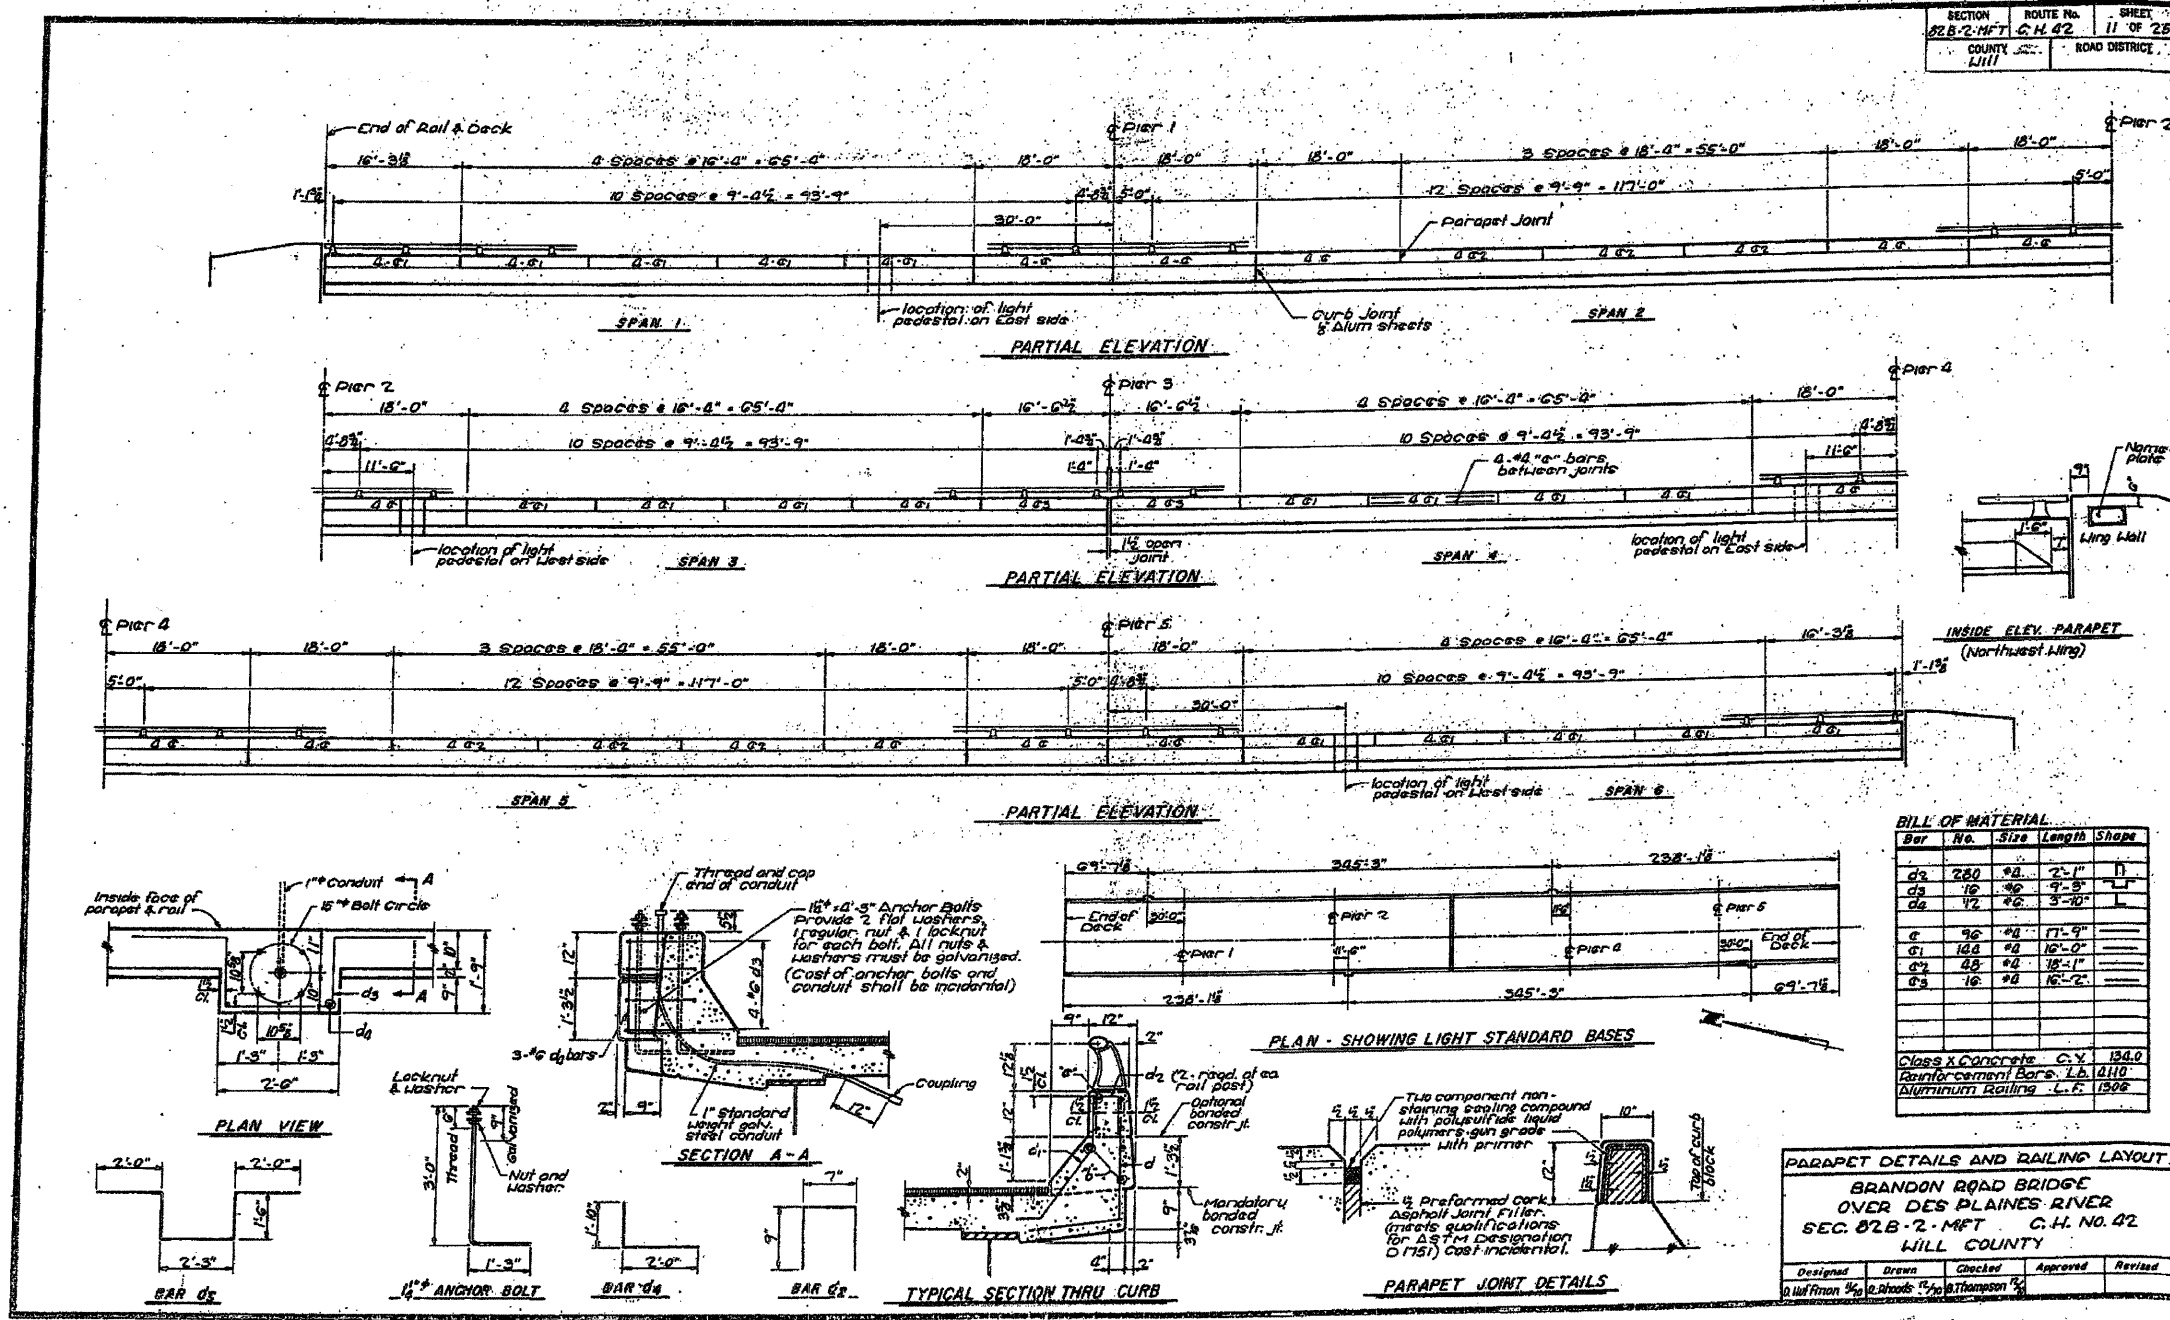

DESIGNED	JLS
CHECKED	MRB
DRAWN	VH
CHECKED	MRB

FOR INFORMATION ONLY

**benesch**  
alfred benesch & company  
Engineers - Surveyors - Planners  
205 North Michigan Avenue, Suite 2400  
Chicago, Illinois 60601  
312-866-0480 Job No. 3808.02

SHEET NO. S38	F.A.U. RTE.	SECTION	COUNTY	TOTAL SHEETS	SHEET NO.
	341	04-00090-07-BR	WILL	57	46
S47 SHEETS	CONTRACT NO. 63442				
	FED. ROAD DIST. NO.	ILLINOIS	FED. AID PROJECT		

EXISTING PLAN INFORMATION  
STRUCTURE NO. 099-3298

x:\3800s\3808.02\engineering\documents\phase.11\brandon\_road\_bridge\ina\0993298-63442-038-exst3.dgn 11:11:09 AM 1/22/2010