


STATE OF ILLINOIS
DEPARTMENT OF TRANSPORTATION

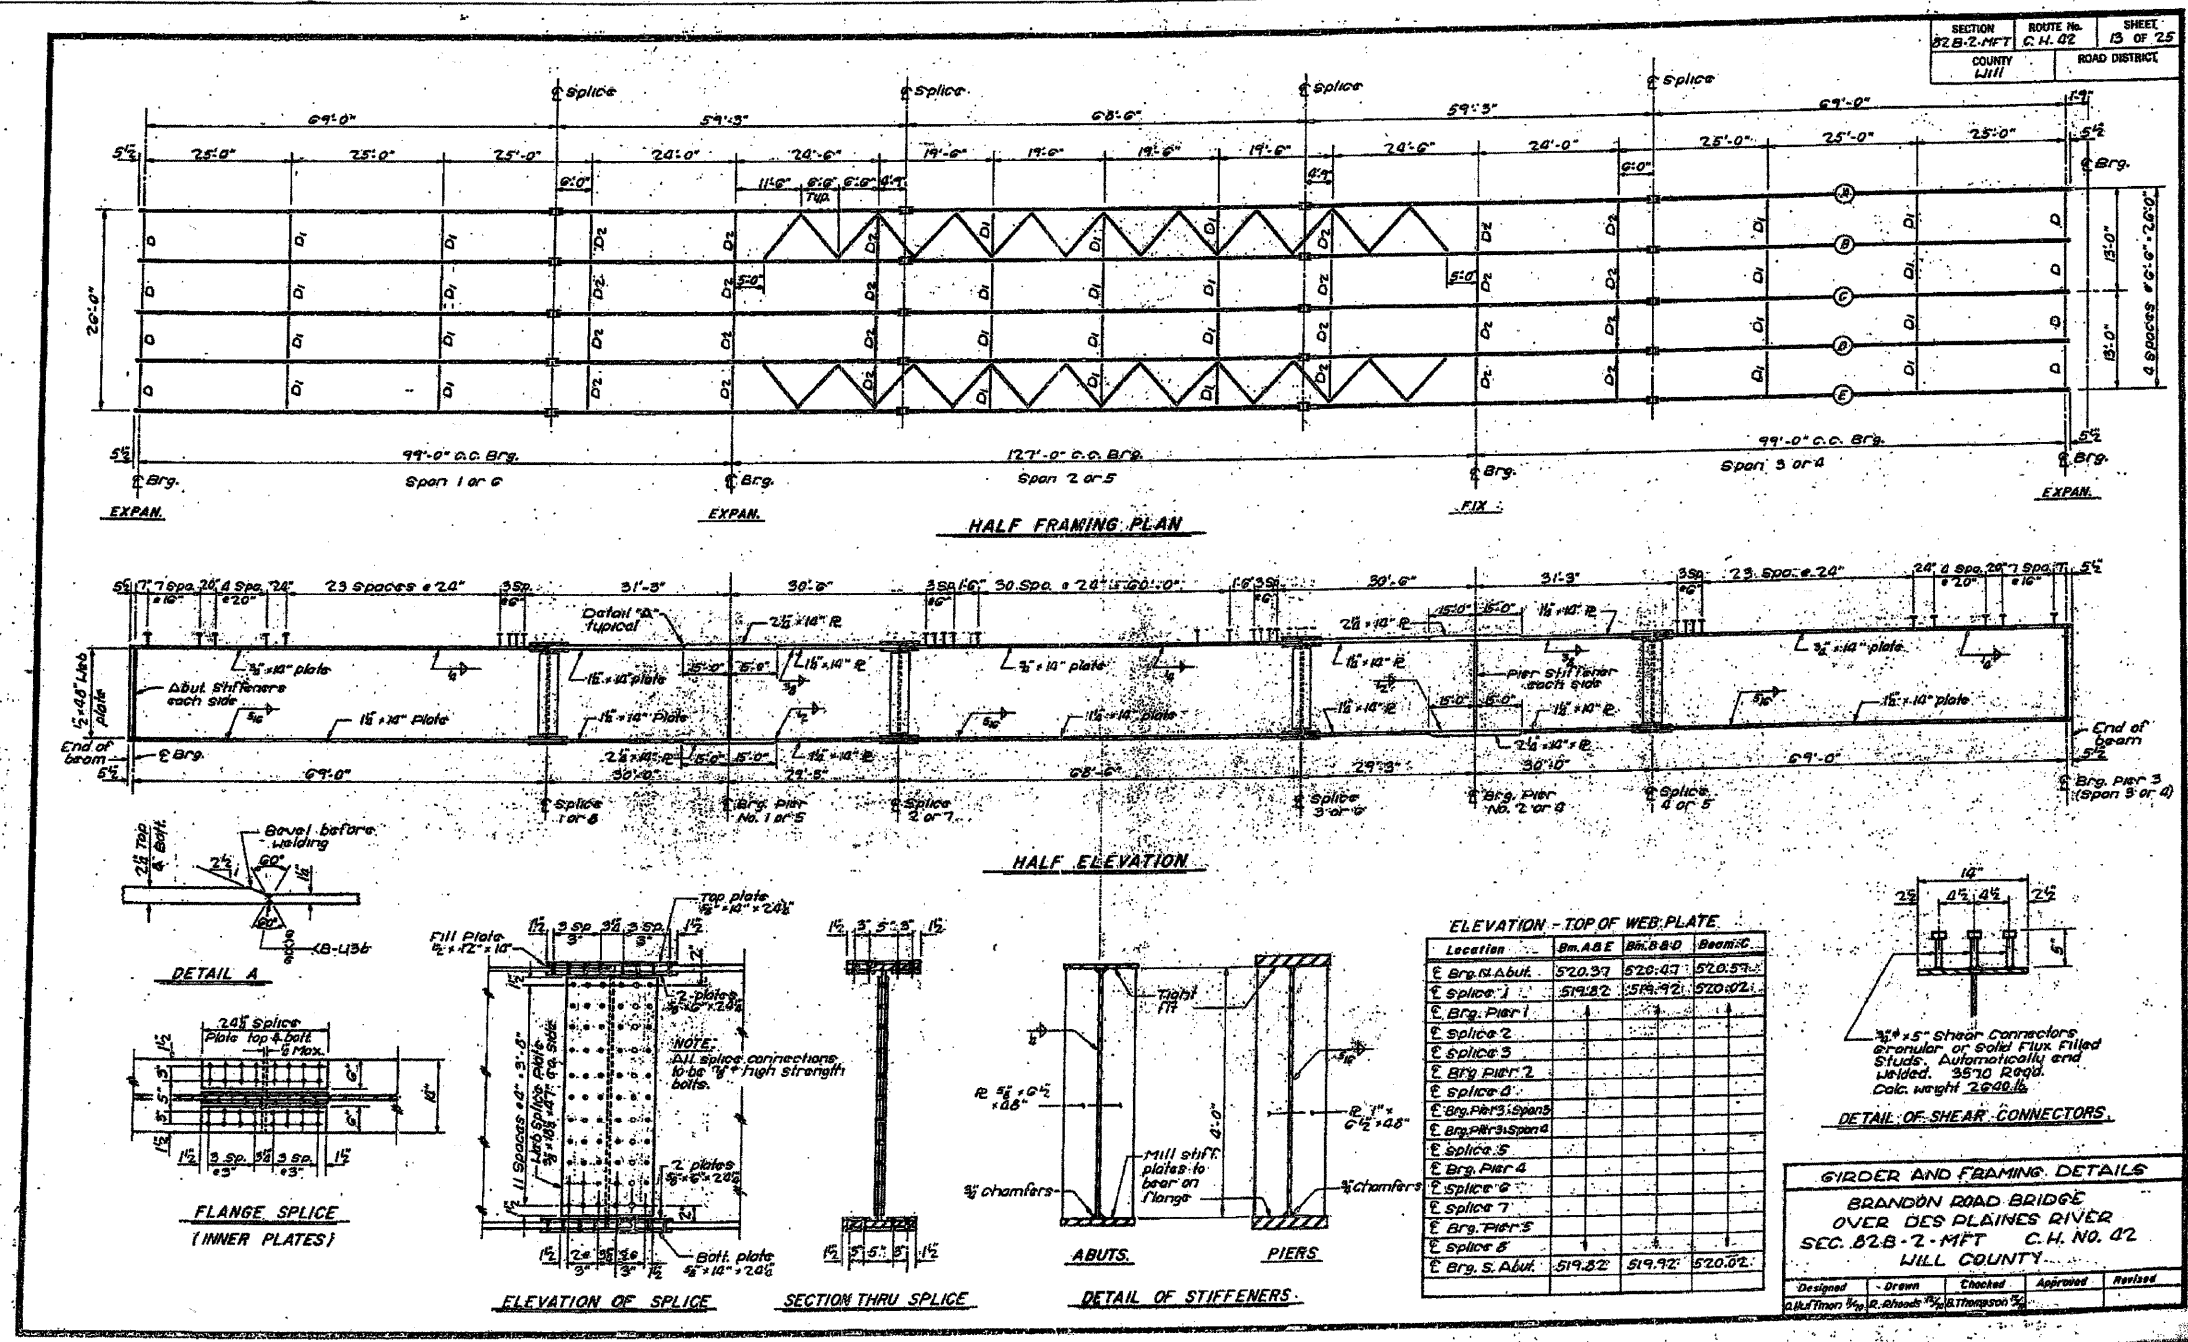

ELEVATION - TOP OF WEB PLATE

Location	9m.A.B.E.	9m.C.B.D.	Beam.C.
E. Brg. S. Abut.	520.37	520.47	520.57
E. Splice 1	519.82	519.92	520.02
E. Brg. Pier 1			
E. Splice 2			
E. Splice 3			
E. Brg. Pier 2			
E. Splice 4			
E. Brg. Pier 3			
E. Brg. Pier 3 Spand			
E. Splice 5			
E. Brg. Pier 4			
E. Splice 6			
E. Splice 7			
E. Brg. Pier 5			
E. Splice 8			
E. Brg. S. Abut.	519.82	519.92	520.02

GIRDER AND FRAMING DETAILS
BRANDON ROAD BRIDGE
OVER DES PLAINES RIVER
SEC. 82-B-2-MFT C.H. NO. 02
WILL COUNTY

Designed - Drawn - Checked - Approved - Revised
G. H. Thomsen J. R. Rhoads W. B. Thompson

DESIGNED -	JLS
CHECKED -	MRB
DRAWN -	VH
CHECKED -	MRB

FOR INFORMATION ONLY

benesch
alfred benesch & company
Engineers - Surveyors - Planners
206 North Michigan Avenue, Suite 2400
Chicago, Illinois 60601
312-565-0450 Job No. 3808.02

SHEET NO. S40	F.A.U. RTE.	SECTION	COUNTY	TOTAL SHEETS	SHEET NO.
	341	04-00090-07-BR	WILL	57	48
S47 SHEETS	FED. ROAD DIST. NO.		ILLINOIS FED. AID PROJECT		
CONTRACT NO. 63442					

EXISTING PLAN INFORMATION
STRUCTURE NO. 099-3298

11/11/16 AM x:\380802\engineering\documents\phase.11\brandon_road_bridge\final\0993298-63442-040-ekst5.dgn