


STATE OF ILLINOIS
DEPARTMENT OF TRANSPORTATION

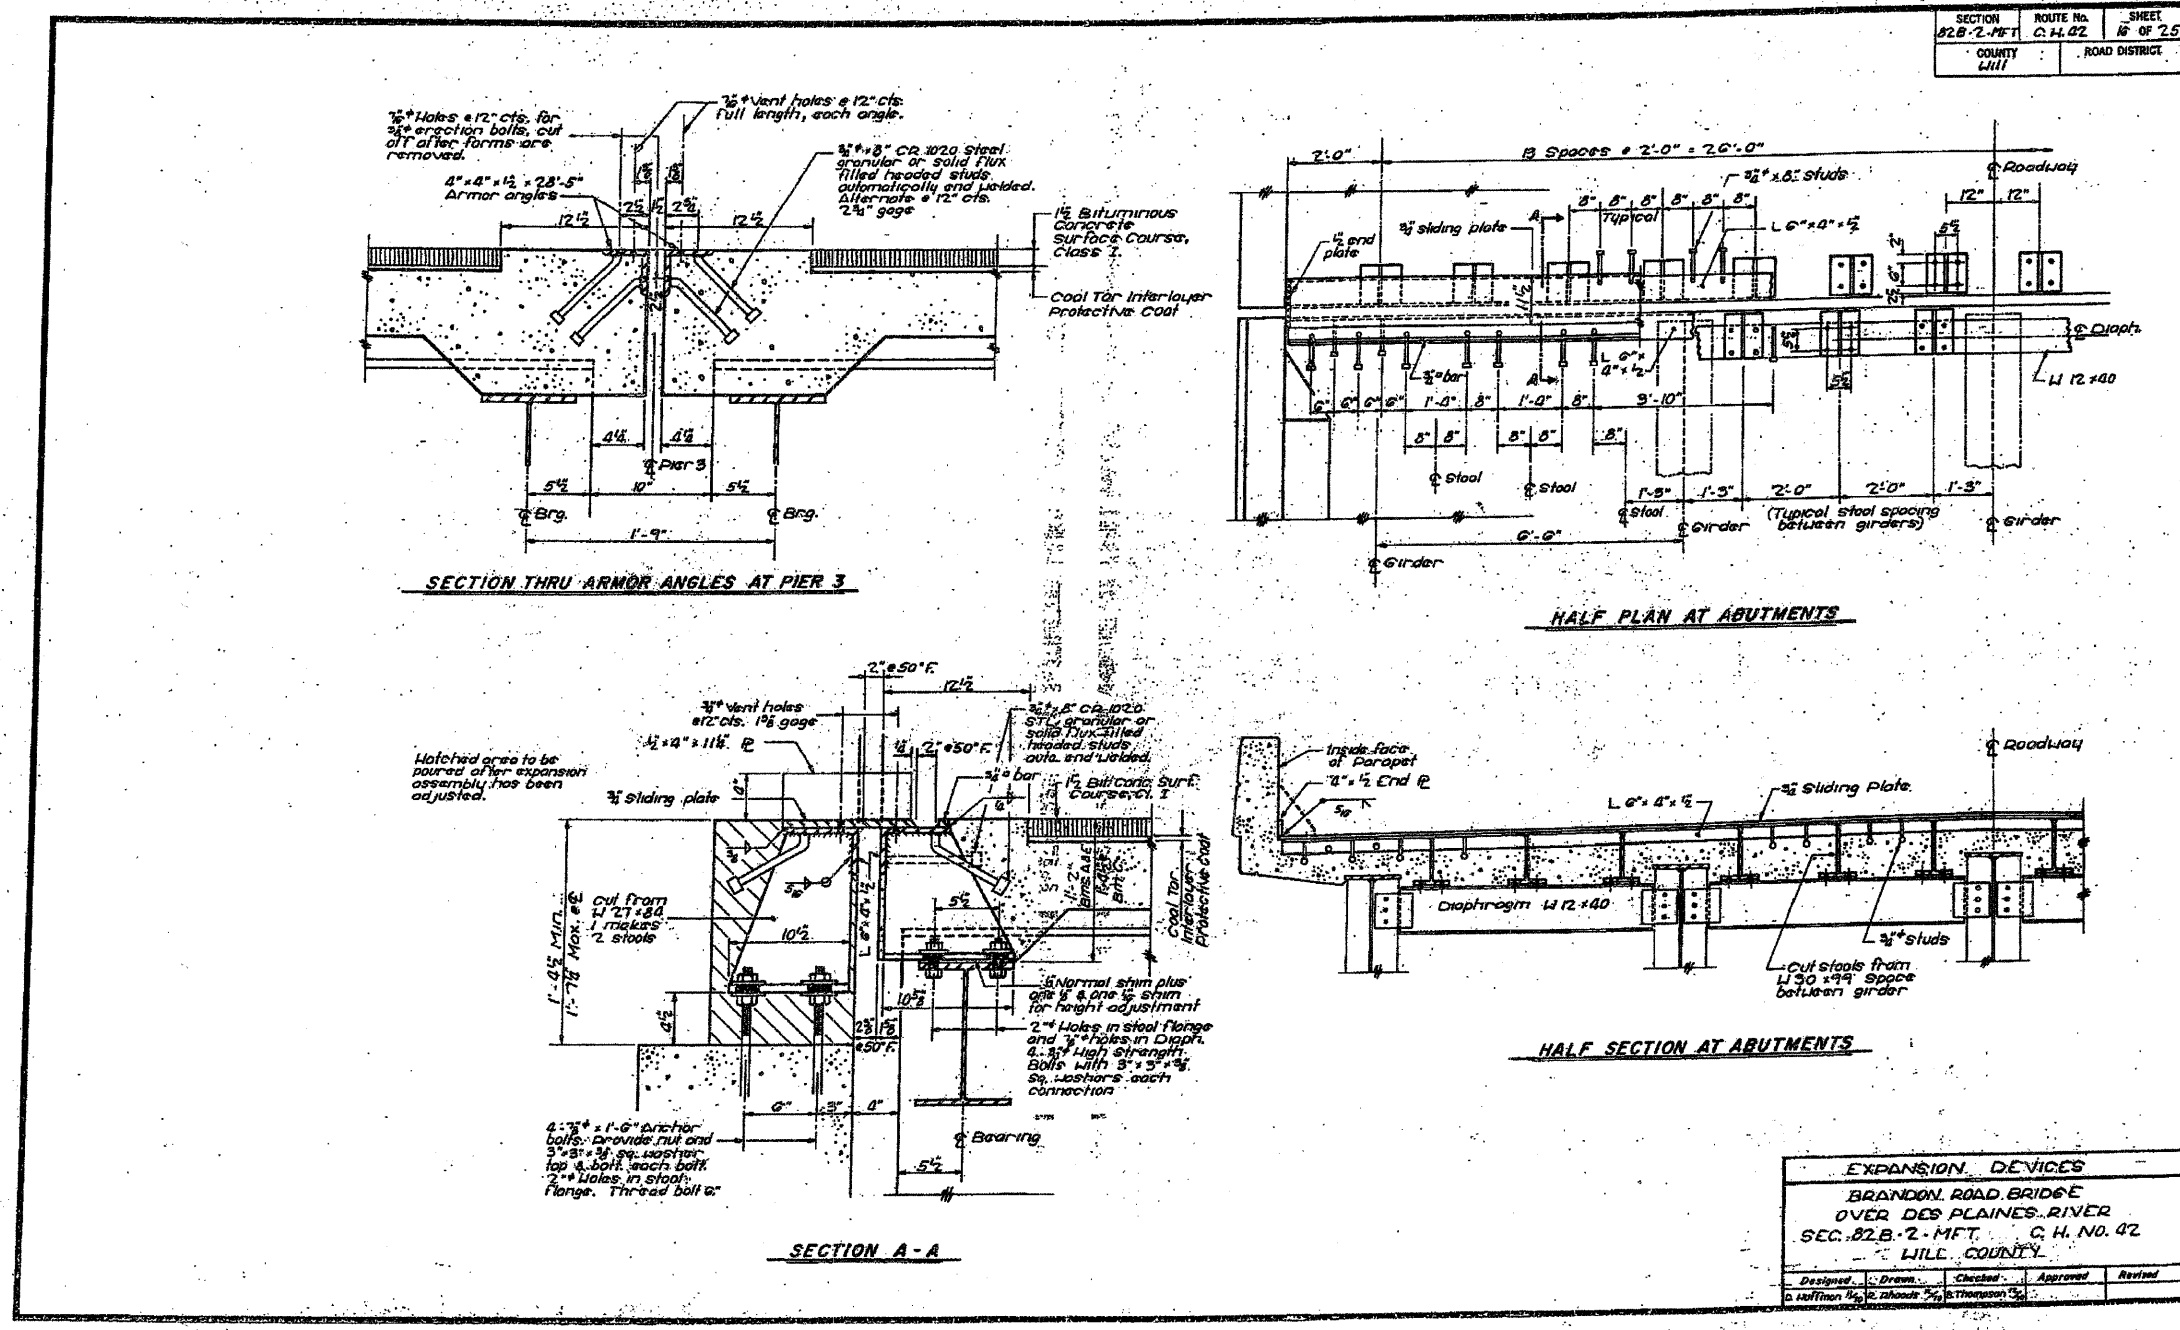

DESIGNED -	JLS
CHECKED -	MRB
DRAWN -	VH
CHECKED -	MRB

FOR INFORMATION ONLY

benesch
alfred benesch & company
Engineers - Surveyors - Planners
205 North Michigan Avenue, Suite 2400
Chicago, Illinois 60601
312-686-0460 Job No. 3808.02

SHEET NO. S43	F.A.U. RTE.	SECTION	COUNTY	TOTAL SHEETS	SHEET NO.
	341	04-00090-07-BR	WILL	57	51
S47 SHEETS	CONTRACT NO. 63442				
FED. ROAD DIST. NO.		ILLINOIS FED. AID PROJECT			

EXISTING PLAN INFORMATION
STRUCTURE NO. 099-3298

1/22/2010 11:11:26 AM x:\3808\3808.02\engineering\documents\phase.11\brandon_road_bridge\road_bridge\0993298-63442-043-exst8.dgn