




EXISTING TYPICAL SECTION
83RD STREET, STA 0+55 TO STA 119+00

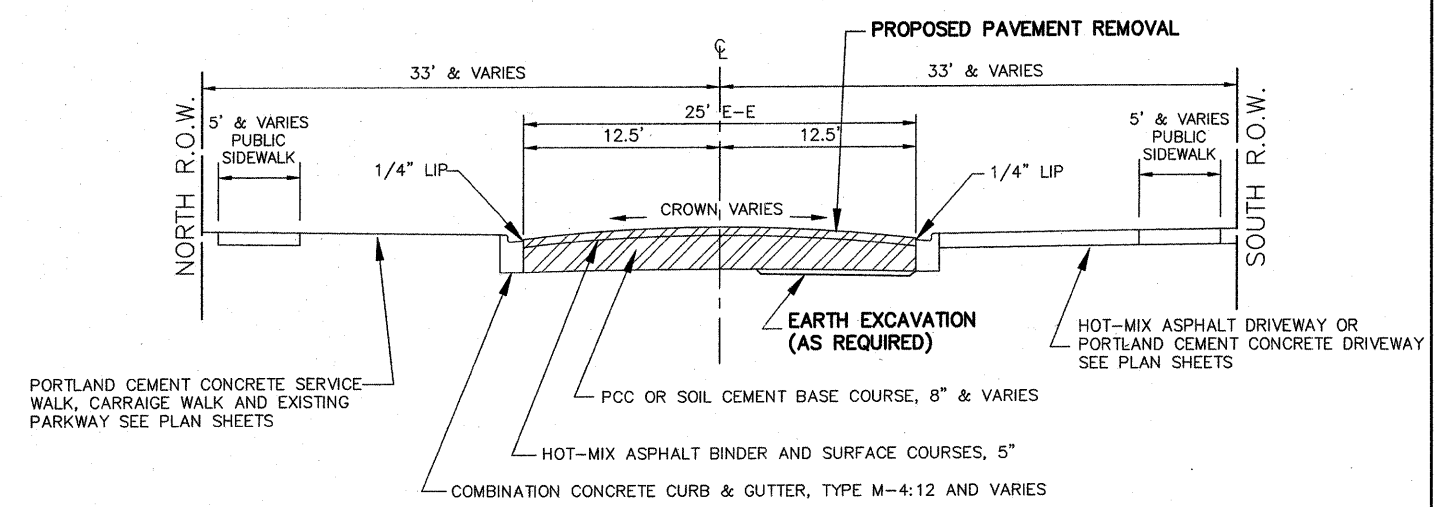

EXISTING TYPICAL SECTION
83RD STREET, STA 119+00 TO STA 158+85

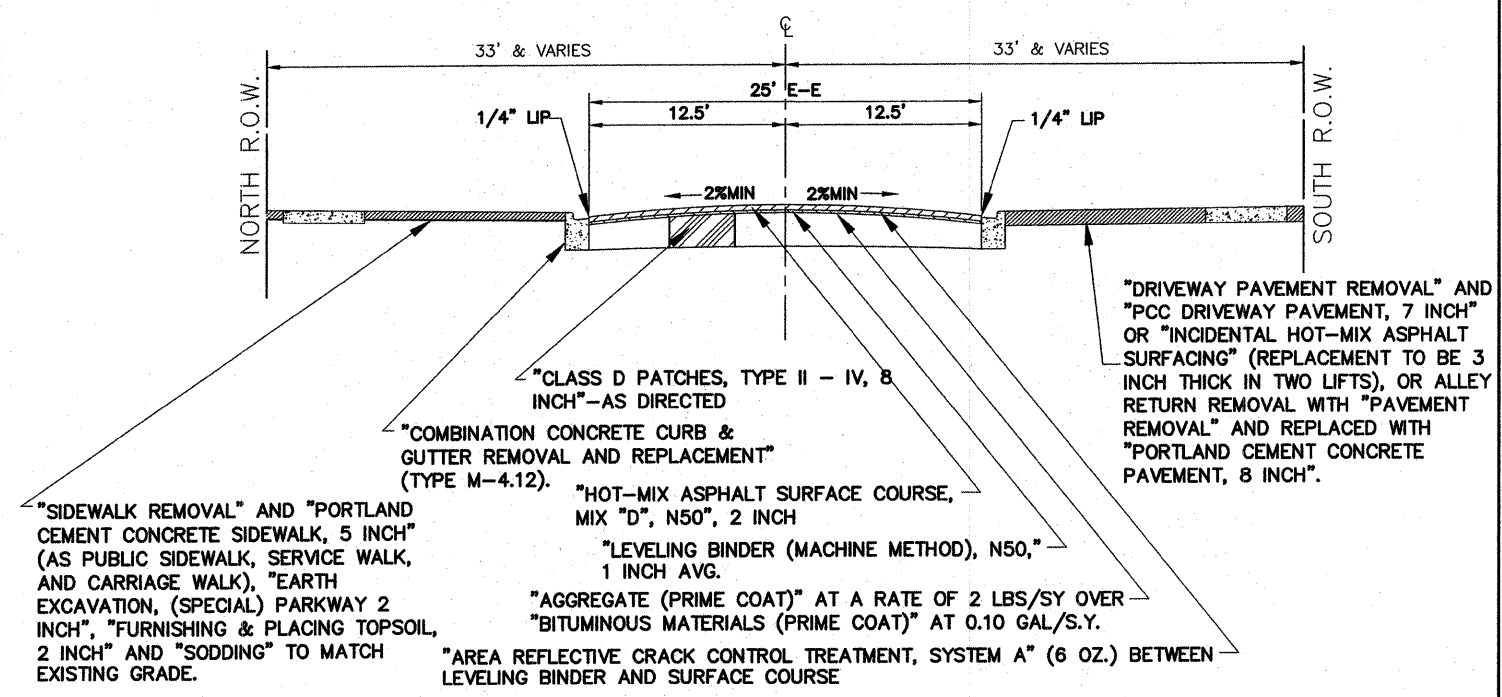

PROPOSED TYPICAL SECTION
83RD STREET, STA 0+55 TO STA 119+00

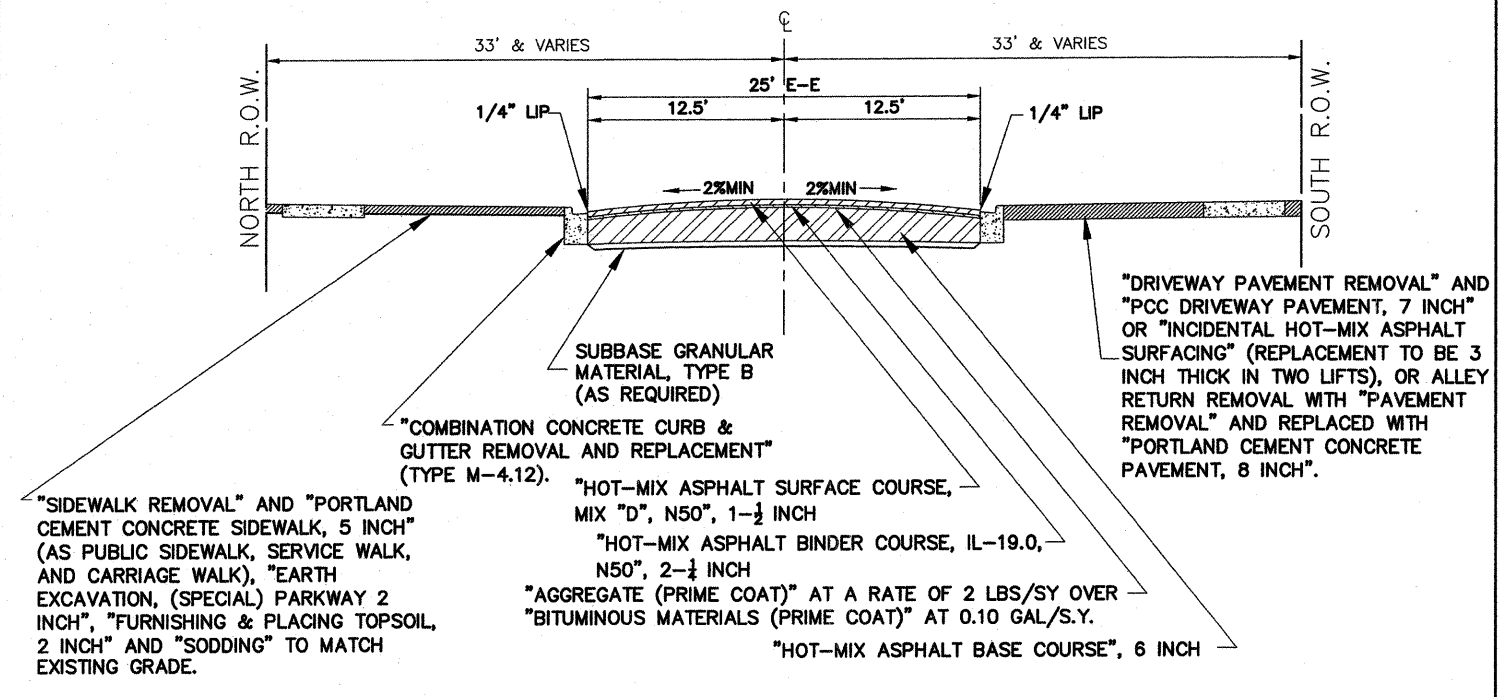

PROPOSED TYPICAL SECTION
83RD STREET, STA 119+00 TO STA 158+85

TYPICAL CROSS SECTIONS
SCALE: 1"=6'

TYPICAL CROSS SECTIONS
SCALE: 1"=6'

FILE NAME =	USER NAME =	DESIGNED -- THK	REVISED -- AMS 1/22/10
		DRAWN -- JFP-JEP	REVISED -- AMS 1/29/10
		CHECKED -- JLC	REVISED --
		DATE -- 1/22/10	REVISED --

STATE OF ILLINOIS
DEPARTMENT OF TRANSPORTATION

SCALE:	SHEET NO.	OF SHEETS	STA.	TO STA.
--------	-----------	-----------	------	---------

Frank Novotny & Associates, Inc.
805 Midway Drive • Willowbrook, IL • 60527 • Telephone: (630) 887-8640 • Fax: (630) 887-8132
Illinois Professional Design Firm No. 184-000288

F.A.R.T.E.	SECTION	COUNTY	TOTAL SHEETS	SHEET NO.
-	09-00047-00-RS	COOK	57	3
CONTRACT NO. 63443				
FED. ROAD DIST. NO. ILLINOIS FED. AID PROJECT HPP-0797(123)				