


FAU RTE	SECTION	COUNTY	TOTAL SHEETS	SHEET NO.
2798	03-00193-00-FP	COOK	51	38
F.H.W.A. REG.	ILLINOIS PROJECT	M-9003(488)		

CONTRACT NO. 63415  
4

- (A) - GROUND EXISTING HANDHOLE FRAME AND COVER
- (B) - REPLACE EXISTING CONFIRMATION LIGHT BULBS WITH LED CONFIRMATION LIGHT BULBS. THIS WORK WILL BE INCLUDED IN THE COST OF THE UNINTERRUPTIBLE POWER SUPPLY PAY ITEM
- (C) - INSTALL NEW GALVANIZED STEEL (NOT PAINTED) BASE ON THE EXISTING MAST ARM. CONTRACTOR TO VERIFY SIZE TO MATCH EACH MAST ARM BEFORE ORDERING

**NOTE:**  
THE TRAFFIC SIGNAL CONTROL EQUIPMENT FOR THIS PROJECT SHALL BE "ECONOLITE" TO ENSURE COMPATIBILITY WITH A FUTURE INTERCONNECT

**RESTORATION OF WORK AREA.** RESTORATION OF THE TRAFFIC SIGNAL WORK AREA SHALL BE INCLUDED IN THE COST OF THE RELATED PAY ITEM SUCH AS FOUNDATION, CONDUIT, HANDHOLE, TRENCH AND BACKFILL, ETC., AND NO EXTRA COMPENSATION SHALL BE ALLOWED. ALL ROADWAY SURFACES SUCH AS SHOULDERS, MEDIANS, SIDEWALKS, PAVEMENT, ETC. SHALL BE REPLACED IN KIND. ALL DAMAGE TO MOWED LAWNS SHALL BE REPLACED WITH AN APPROVED SOD, AND ALL DAMAGE TO UNMOWED FIELDS SHALL BE SEEDED IN ACCORDANCE WITH STANDARD SPECIFICATIONS 252 AND 250 RESPECTIVELY.

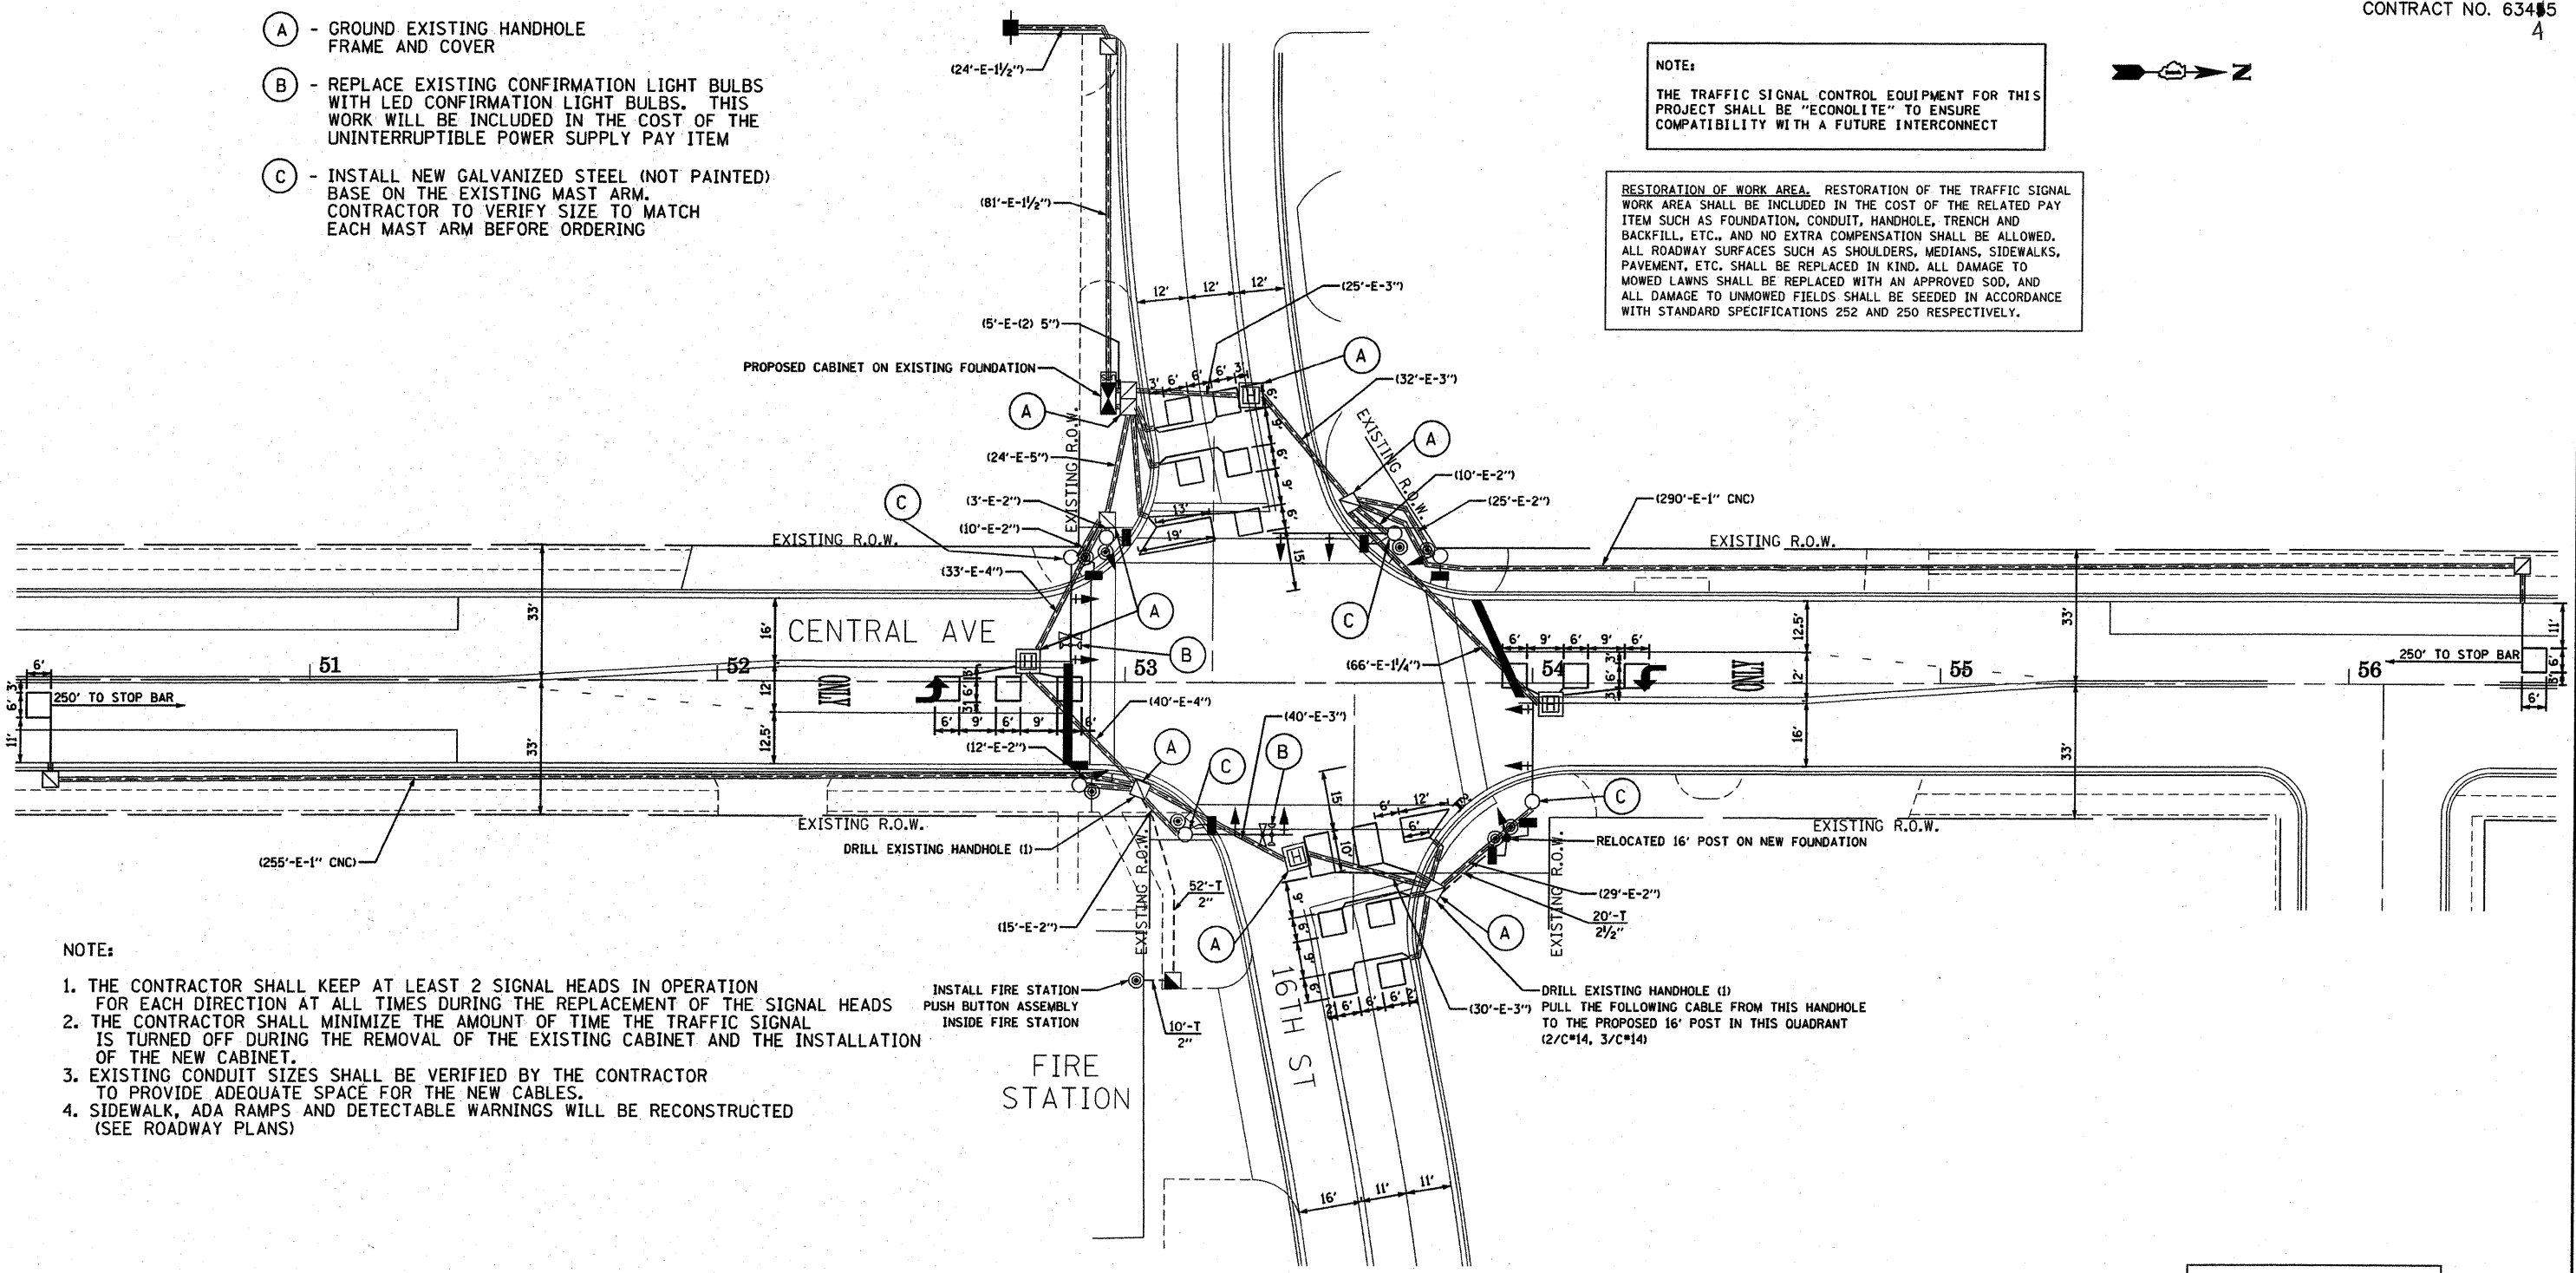

- NOTE:**
1. THE CONTRACTOR SHALL KEEP AT LEAST 2 SIGNAL HEADS IN OPERATION FOR EACH DIRECTION AT ALL TIMES DURING THE REPLACEMENT OF THE SIGNAL HEADS
  2. THE CONTRACTOR SHALL MINIMIZE THE AMOUNT OF TIME THE TRAFFIC SIGNAL IS TURNED OFF DURING THE REMOVAL OF THE EXISTING CABINET AND THE INSTALLATION OF THE NEW CABINET.
  3. EXISTING CONDUIT SIZES SHALL BE VERIFIED BY THE CONTRACTOR TO PROVIDE ADEQUATE SPACE FOR THE NEW CABLES.
  4. SIDEWALK, ADA RAMPS AND DETECTABLE WARNINGS WILL BE RECONSTRUCTED (SEE ROADWAY PLANS)

**KLOAN**  
Kenig, Lindgren, O'Hara, Aboona, Inc.  
9875 West Higgins Road, Suite 400  
Rosemont, Illinois 60018  
P: (847) 518-9990 F: (847) 518-9987  
PROJECT # 09-158

**IMPORTANT!**  
FULL SIZE PLANS HAVE BEEN PREPARED USING STANDARD ENGINEERING SCALES. REDUCED SIZED PLANS WILL NOT CONFORM TO STANDARD SCALES INDICATED IN TITLE BLOCK.

**Frank Novotny & Associates, Inc.**  
Civil Engineers  
825 Midway Drive ♦ Willowbrook, IL ♦ 60527 ♦ Telephone: (630) 887-8640 ♦ Fax: (630) 887-0132  
Illinois Professional Design Firm No. 184-000928

PROJECT  
**TOWN OF CICERO, ILLINOIS  
CENTRAL AVENUE RESURFACING  
SECTION 03-00193-00-FP**

REVISIONS			
NO.	BY	DATE	DESCRIPTION
1	THK/DMS	1-22-10	PER IDOT REVIEW
2	THK/DMS	2-8-10	PER IDOT REVIEW

**TRAFFIC SIGNAL  
MODIFICATION PLAN  
CENTRAL AVE AT 16TH ST**

PROJECT NO. 05043	SCALE 1"=20'
DRAWN/DESIGNED JFP/THK-DMS	DATE DEC., 2009
CHECKED/APPROVED TPG/THK	FIELD BOOK NO. FILE

SHEET  
**38**  
OF  
**51**  
SHEETS