


FINAL SURVEY	SURVEYED	DATE
NOTE BOOK	PLOTTED	BY
NO.	TEMPLATE	
	AREAS	
	CHECKED	

ORIGINAL SURVEY	SURVEYED	DATE
NOTE BOOK	PLOTTED	BY
NO.	TEMPLATE	
	AREAS	
	CHECKED	

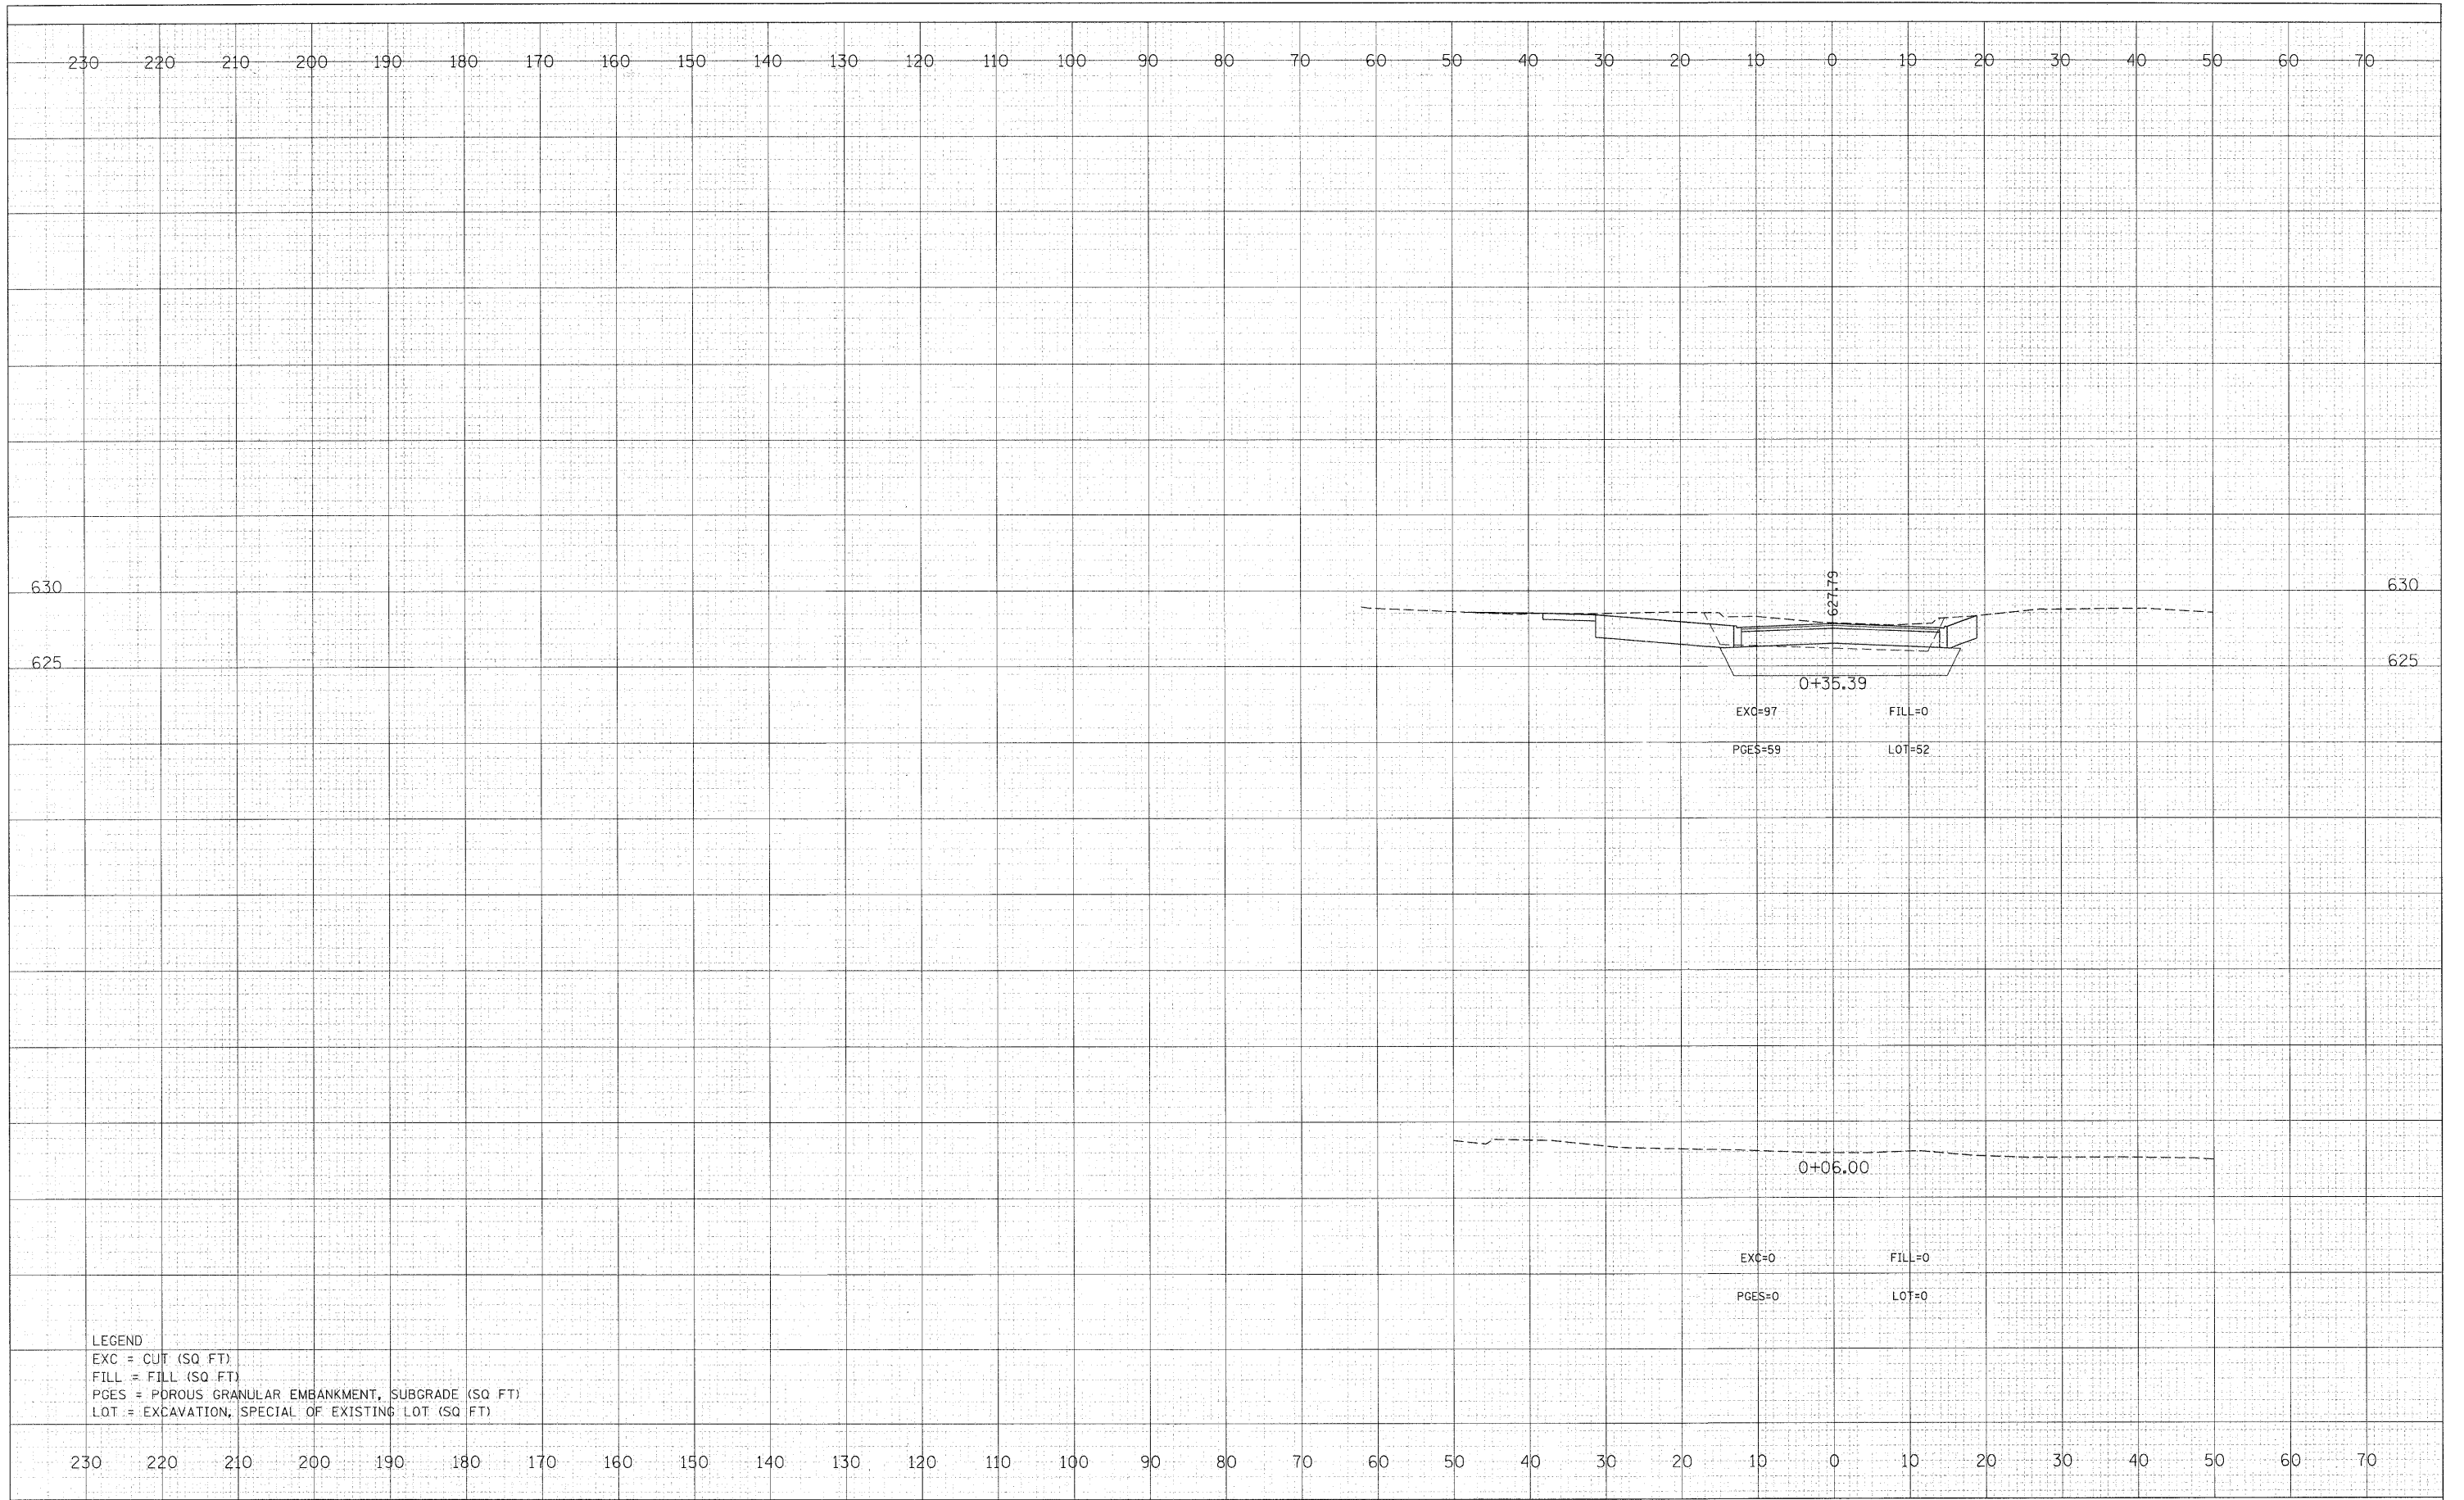

LEGEND  
 EXC = CUT (SQ FT)  
 FILL = FILL (SQ FT)  
 PGES = POROUS GRANULAR EMBANKMENT, SUBGRADE (SQ FT)  
 LOT = EXCAVATION, SPECIAL OF EXISTING LOT (SQ FT)

FILE NAME = 49105_sht.entryway.dgn	USER NAME = lsupencheck	DESIGNED - LLS	REVISIED -
DESIGNED BY <b>HNTB</b>	PLOT DATE =	CHECKED -	REVISIED -
		DRAWN - LLS	REVISIED -
		CHECKED -	REVISIED -

**STATE OF ILLINOIS  
DEPARTMENT OF TRANSPORTATION**

**CHICAGO BOTANIC GARDEN - CLC ENTRYWAY  
NORTH-END CROSS SECTIONS**

SCALE: 1"=10'    SHEET NO. 1 OF 11 SHEETS    STA. +06.00 TO STA. +35.39

F.A. RTE. N/A	SECTION 08-00061-00-RS	COUNTY COOK	TOTAL SHEETS 28	SHEET NO. 17
FED. ROAD DIST. NO.		ILLINOIS FED. AID PROJECT		
		CONTRACT NO. 63449		