


DATE	
BY	
FINAL SURVEYED	
SHIRVEY PLOTTED	
NOTE BOOK TEMPLATE	
AREAS CHECKED	
NO.	

DATE	
BY	
ORIGINAL SURVEY	
SHIRVEY PLOTTED	
NOTE BOOK TEMPLATE	
AREAS CHECKED	
NO.	

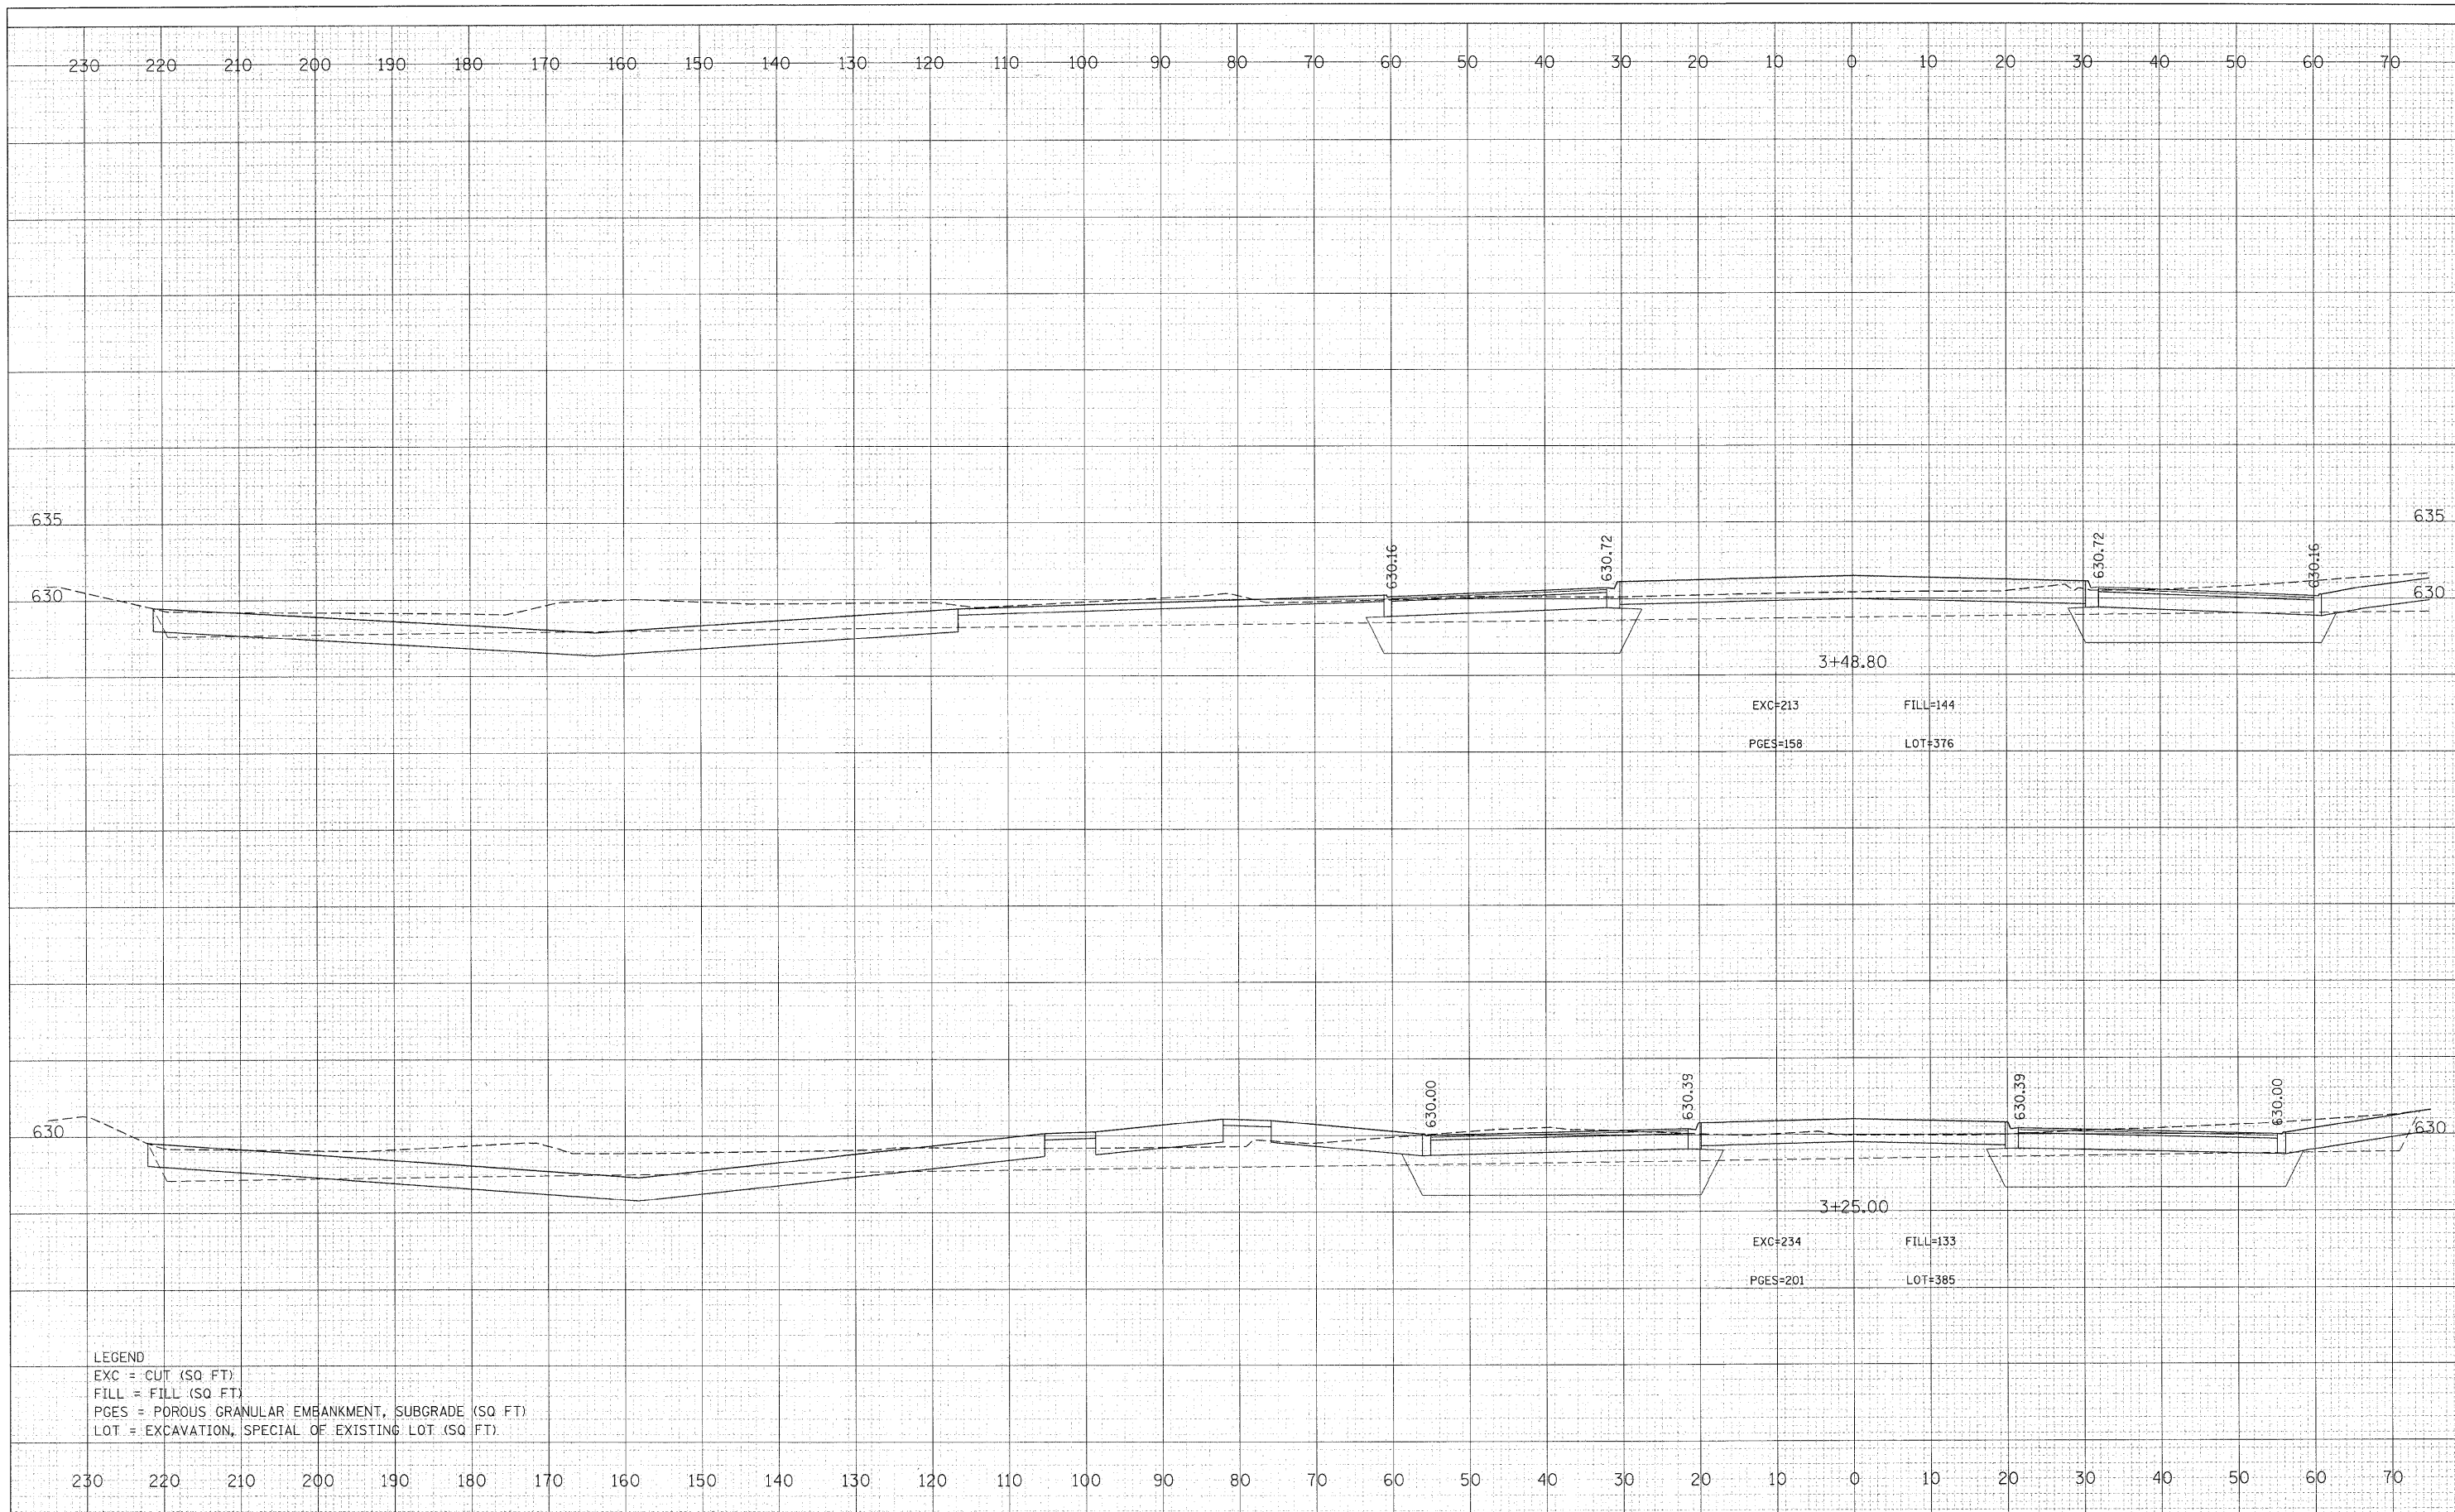

LEGEND
 EXC = CUT (SQ FT)
 FILL = FILL (SQ FT)
 PGES = POROUS GRANULAR EMBANKMENT, SUBGRADE (SQ FT)
 LOT = EXCAVATION, SPECIAL OF EXISTING LOT (SQ FT)

FILE NAME = 49105_sht_entryway.dgn	USER NAME = Isupencheck	DESIGNED - LLS	REVISED -	STATE OF ILLINOIS DEPARTMENT OF TRANSPORTATION	CHICAGO BOTANIC GARDEN - CLC ENTRYWAY NORTH-END CROSS SECTIONS	F.A. RTE. N/A	SECTION 08-00061-00-RS	COUNTY COOK	TOTAL SHEETS 28	SHEET NO. 25	
DESIGNED BY HNTB	PLOT SCALE = 10:1	DRAWN - LLS	REVISED -			SCALE: 1"=10'	SHEET NO. 9 OF 11 SHEETS	STA. 3+25.00 TO STA. 3+48.80	CONTRACT NO. 63449		
	PLOT DATE =	CHECKED -	REVISED -			FED. ROAD DIST. NO. ILLINOIS FED. AID PROJECT					