


DATE	
BY	
FINL SURVEY	SURVEYED
NOTE BOOK	PLOTTED
NO.	TEMPLATE
	AREAS CHECKED
	AREAS CHECKED

DATE	
BY	
ORIGINAL SURVEY	SURVEYED
NOTE BOOK	PLOTTED
NO.	TEMPLATE
	AREAS CHECKED
	AREAS CHECKED

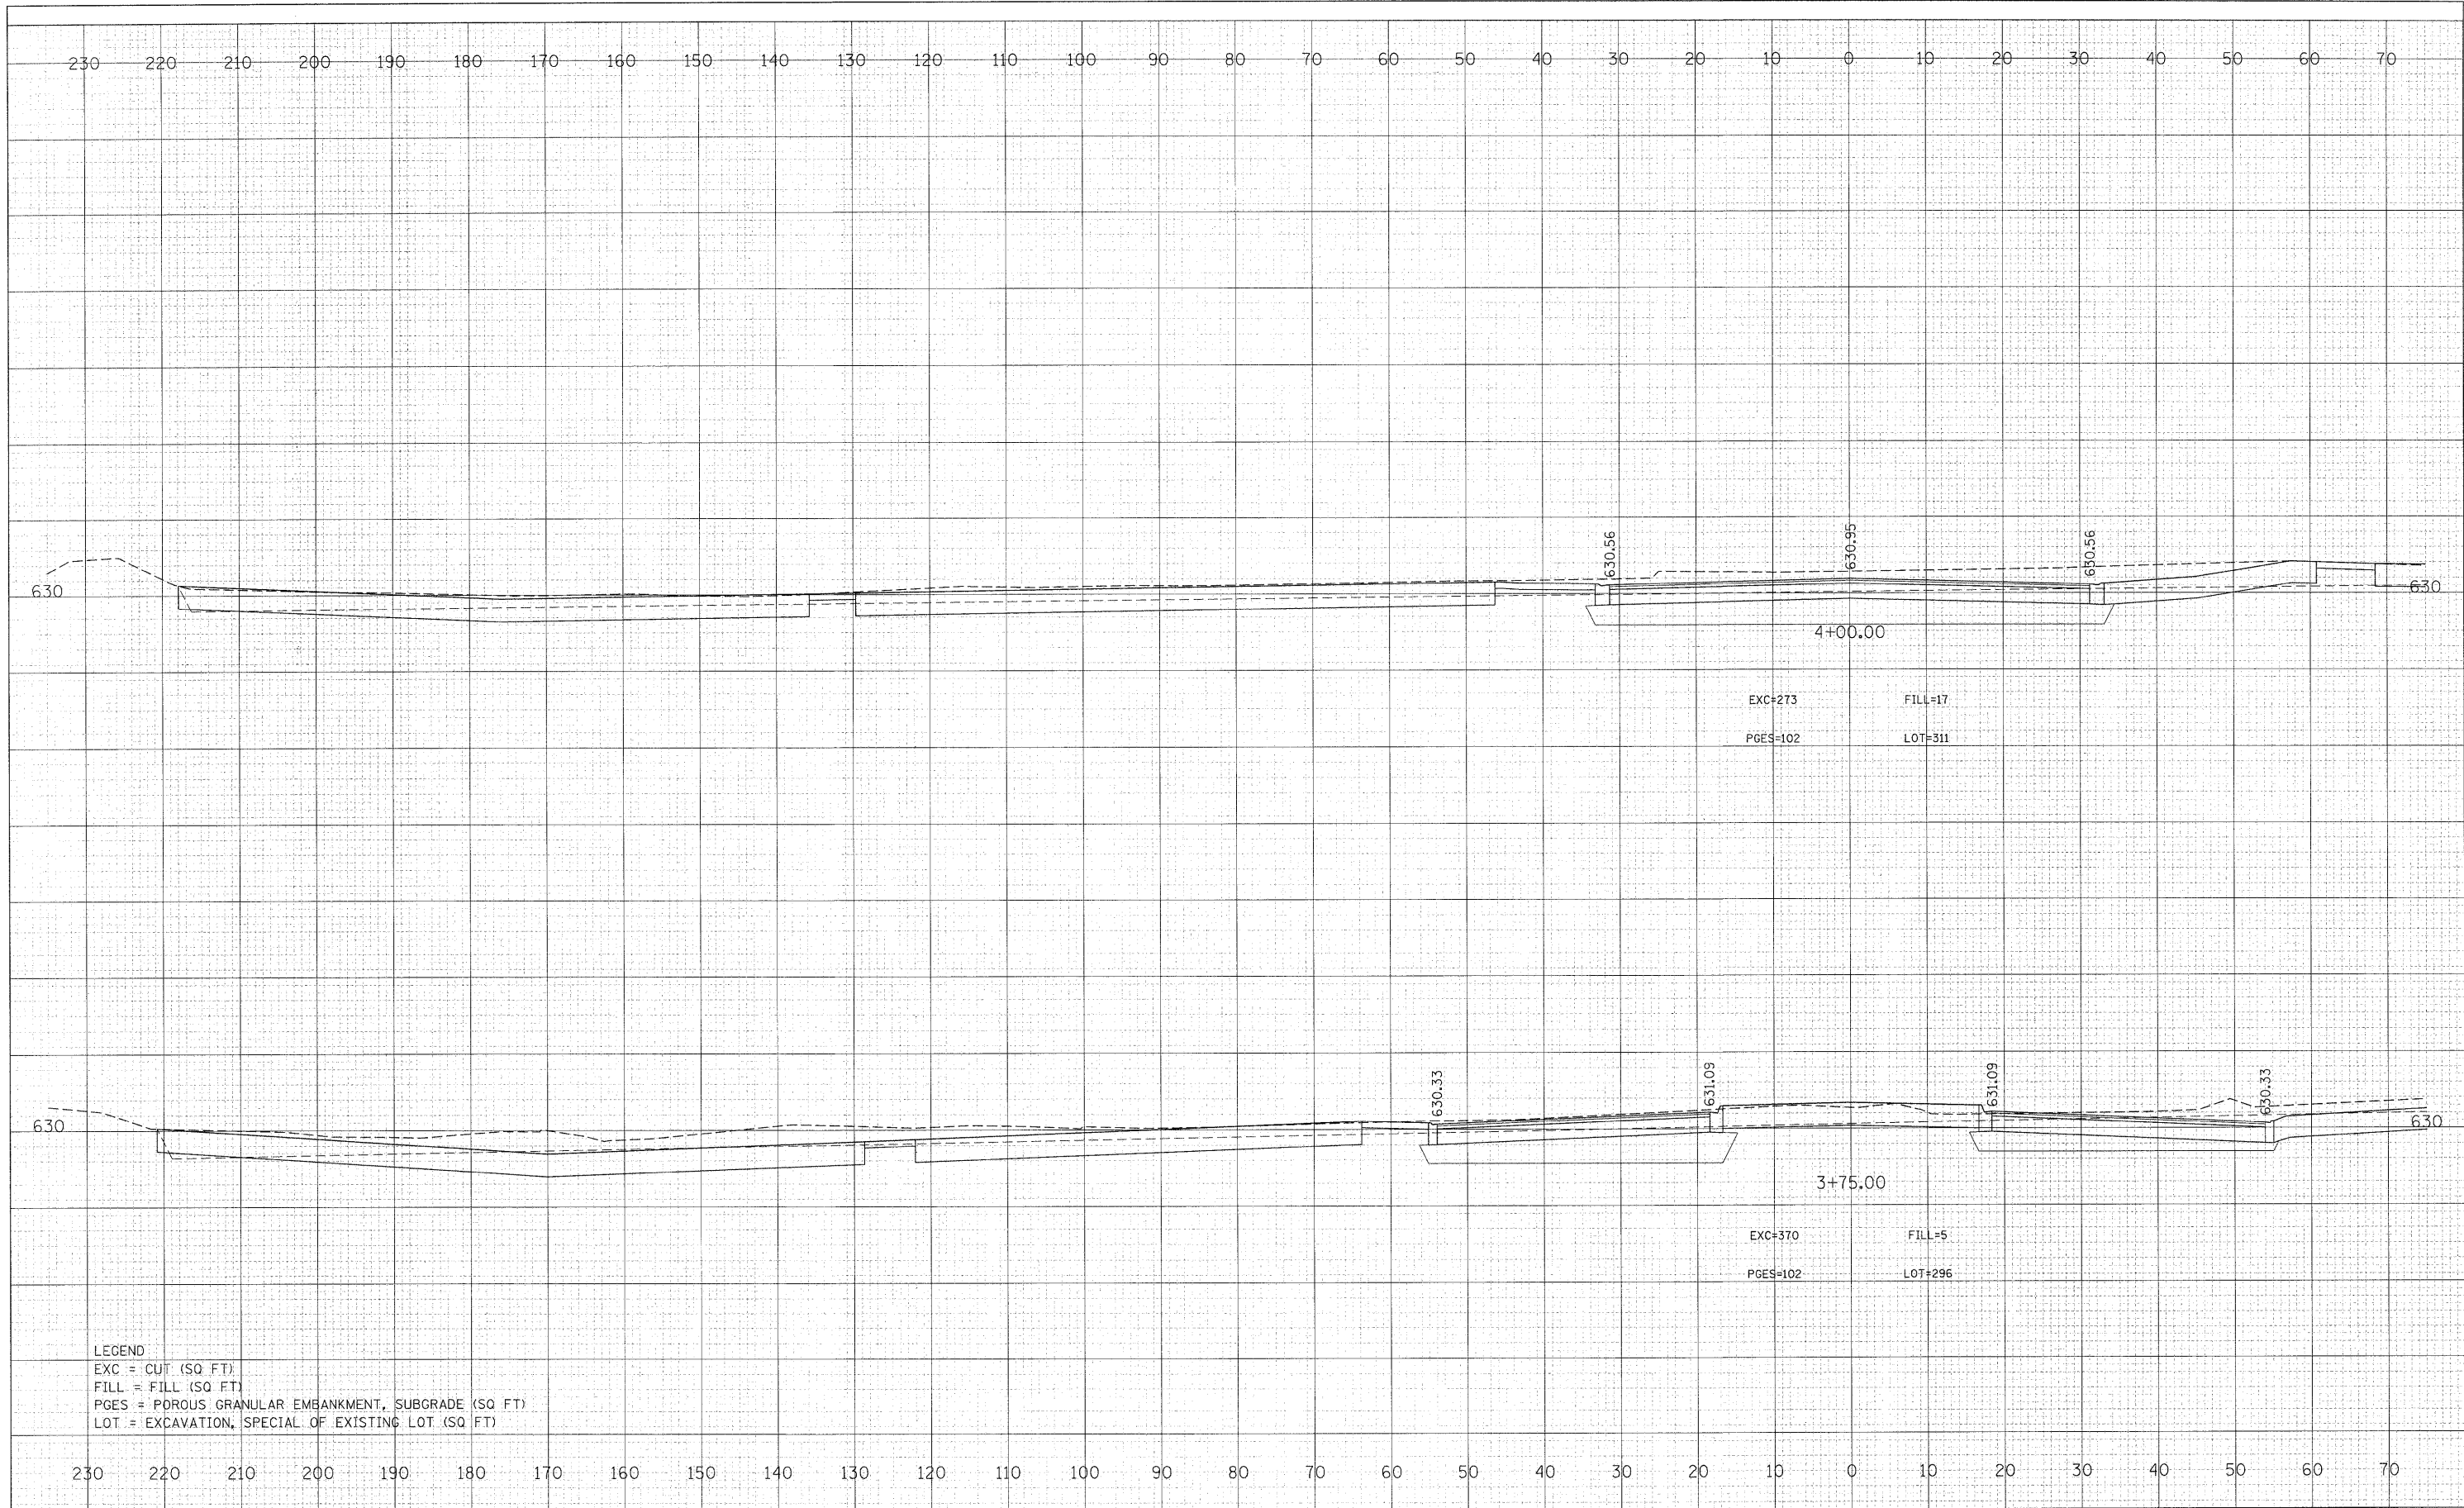

LEGEND
 EXC = CUT (SQ FT)
 FILL = FILL (SQ FT)
 PGES = POROUS GRANULAR EMBANKMENT, SUBGRADE (SQ FT)
 LOT = EXCAVATION, SPECIAL OF EXISTING LOT (SQ FT)

FILE NAME = 49125_sht_entryway.dgn
 DESIGNED BY **HNTB**

USER NAME = Isupancheck
 PLOT SCALE = 1/8"=1'
 PLOT DATE =

DESIGNED - LLS	REVISIED -
CHECKED -	REVISIED -
DRAWN - LLS	REVISIED -
CHECKED -	REVISIED -

**STATE OF ILLINOIS
 DEPARTMENT OF TRANSPORTATION**

**CHICAGO BOTANIC GARDEN - CLC ENTRYWAY
 NORTH-END CROSS SECTIONS**

SCALE: 1"=10' SHEET NO. 10 OF 11 SHEETS STA. 3+75.00 TO STA. 4+00.00

F.A. RTE.	SECTION	COUNTY	TOTAL SHEETS	SHEET NO.
N/A	08-00061-00-RS	COOK	28	26
CONTRACT NO. 63449				
FED. ROAD DIST. NO.		ILLINOIS FED. AID PROJECT		