



TYPICAL SECTIONS

STA 296+21.7 TO STA 301+79.6 RT
 STA 296+34.3 TO STA 301+79.6 LT

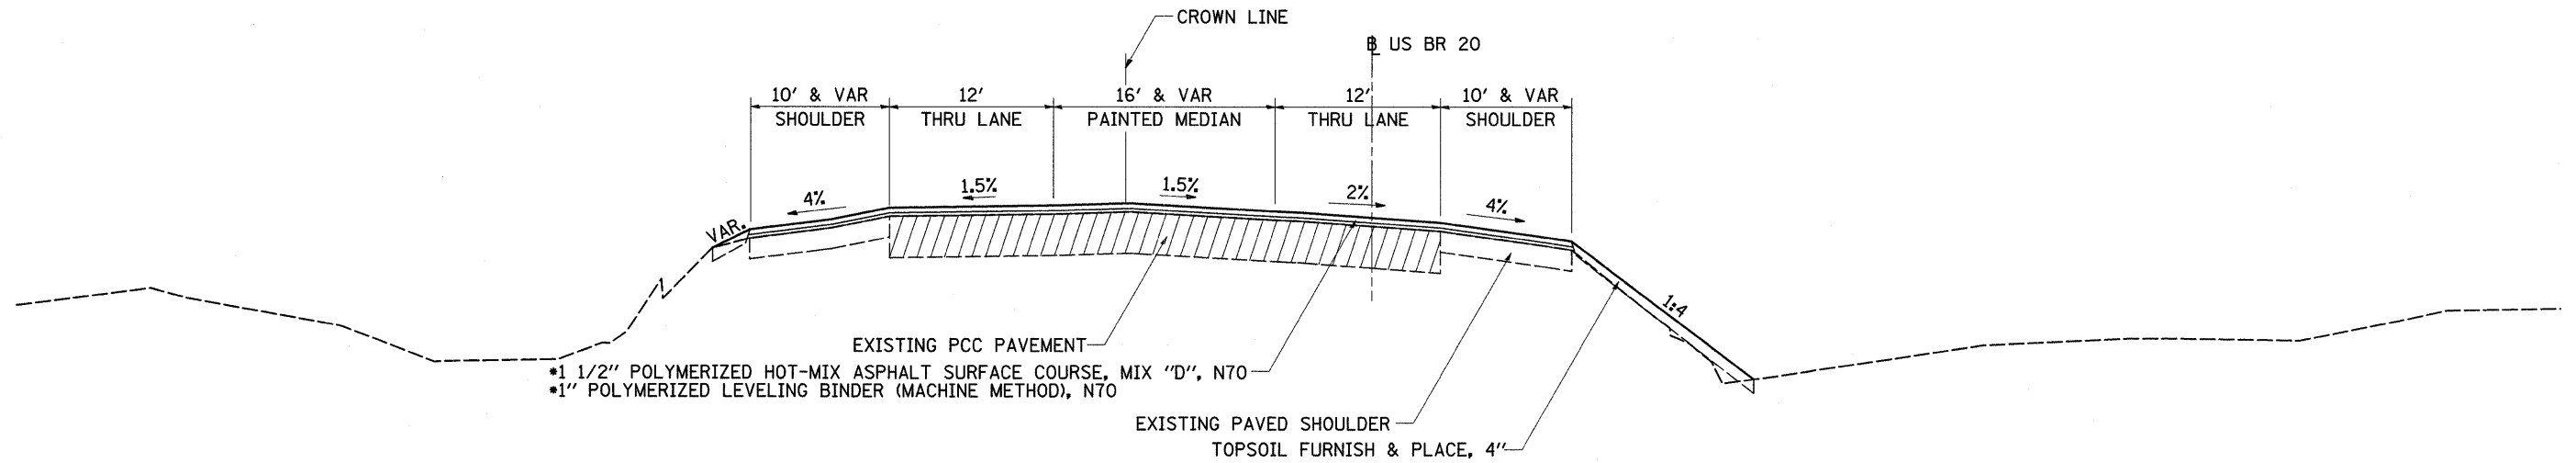

 EXISTING PAVEMENT

 SHOULDER REMOVAL

* RATE OF APPLICATION 112 LB/SQ YD/IN

FILE NAME =	USER NAME = dossed	DESIGNED -	REVISED -
c:\pwork\PWIDOT\DOSSDD\dms50090\0205704-sht-typical.dgn		DRAWN -	REVISED -
PLOT SCALE = 50.0000' / IN.		CHECKED -	REVISED -
PLOT DATE = Wed Dec 30 11:58:00 2009		DATE -	REVISED -

STATE OF ILLINOIS
 DEPARTMENT OF TRANSPORTATION

US BR 20
 TYPICAL SECTIONS

SCALE: SHEET NO. OF SHEETS STA. TO STA.

F.A.P. RTE.	SECTION	COUNTY	TOTAL SHEETS	SHEET NO.
517	(1-2)M & TS	BOONE	74	10
CONTRACT NO. 64A09				
ILLINOIS FED. AID PROJECT				