

DATE	
BY	
PLAN	
NO.	
DATE	
BY	
PROFILE	
NO.	



DATE	
BY	
PROFILE	
NO.	

FILE NAME	USER NAME	DESIGNED	REVISED
DATE	BY	CHECKED	REVISED
NO.	NO.	DATE	DATE

HOT-MIX ASPHALT SHOULDERS, 5 1/2"
 2 1/2" HOT-MIX ASPHALT SURFACE COURSE, MIX "C", N50

1 1/2" POLYMERIZED HOT-MIX ASPHALT SURFACE COURSE, MIX "D", N70
 1" POLYMERIZED LEVELING BINDER (MACHINE METHOD), N70

STA 280+75.8 TO STA 283+81.8
 INTERSECTION MILLING
 PCC SURFACE REMOVAL, 2 1/2" (EXISTING THRU LANES)
 HOT-MIX ASPHALT SURFACE REMOVAL, 2 1/2"
 1 1/2" POLYMERIZED HOT-MIX ASPHALT SURFACE COURSE, MIX "D", N70
 1" POLYMERIZED LEVELING BINDER (MACHINE METHOD), N70

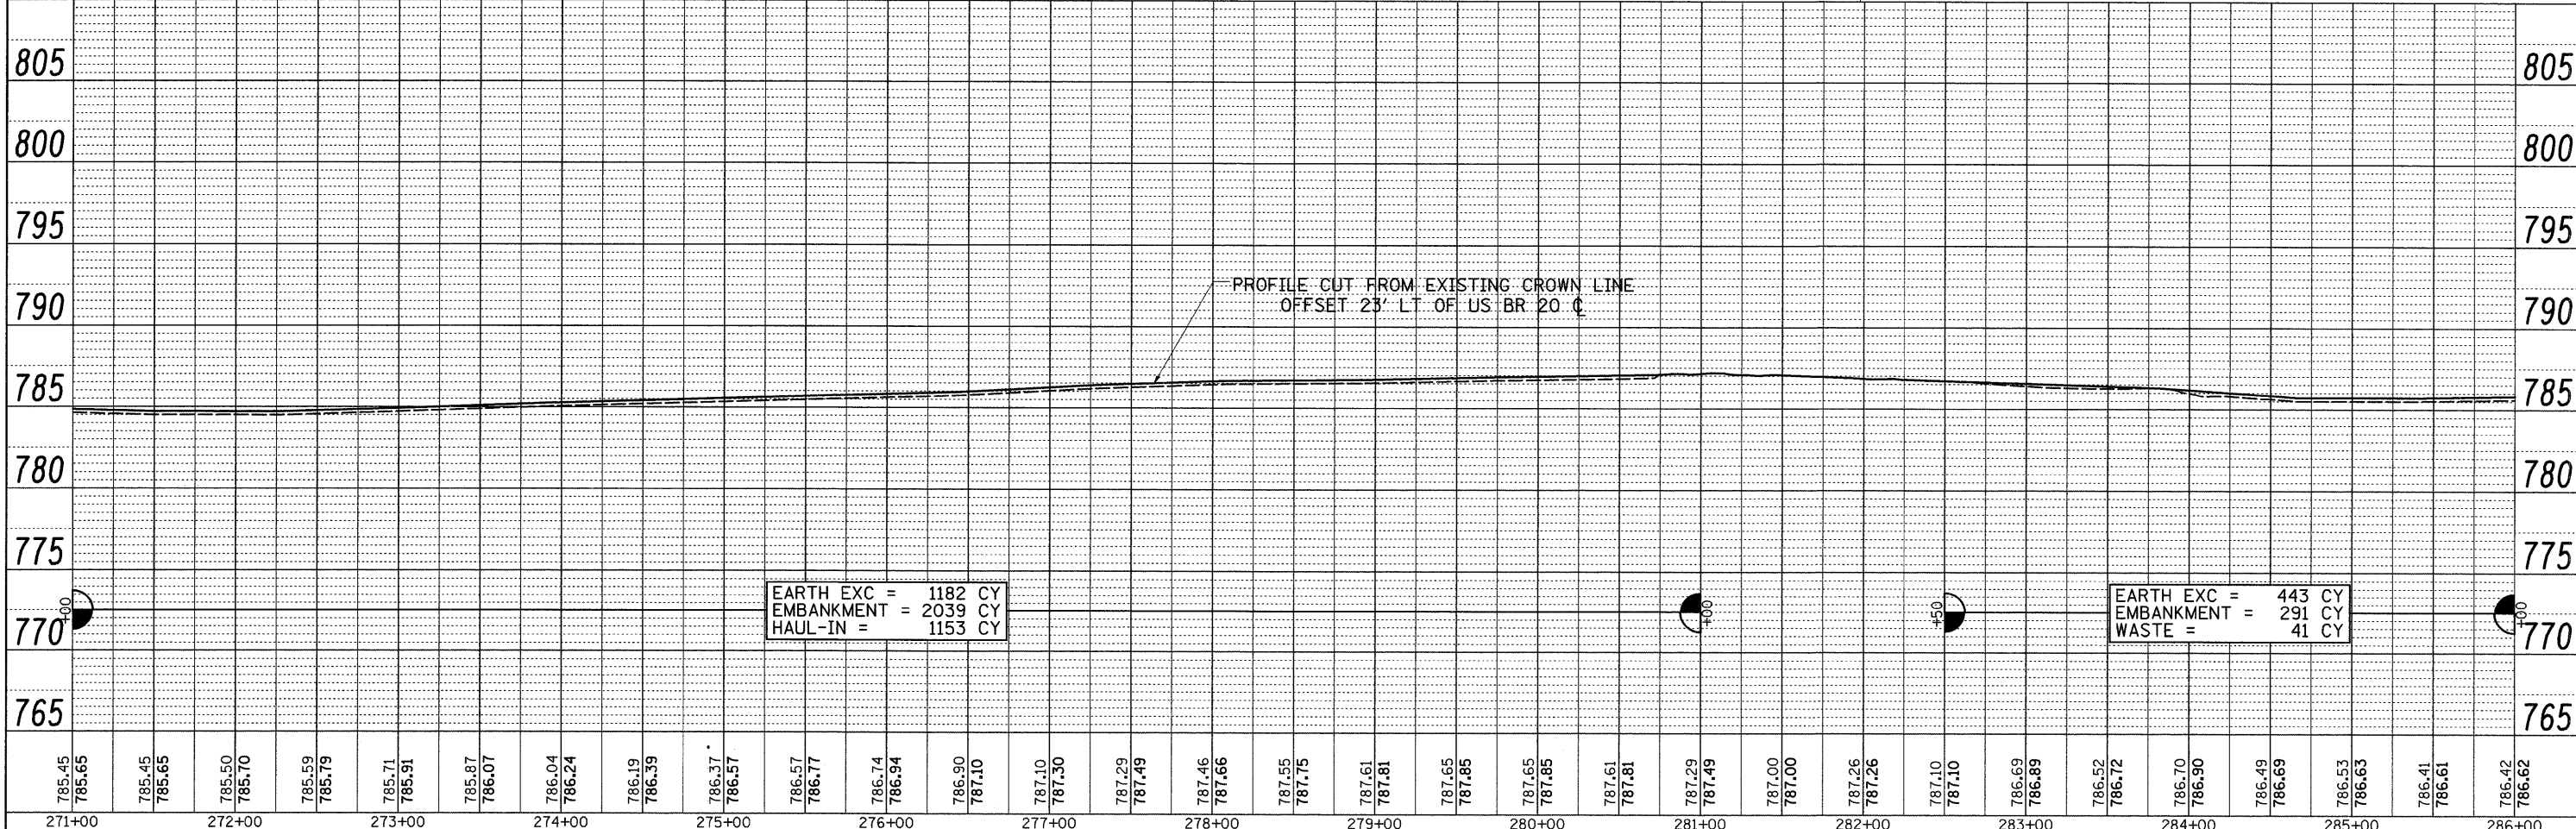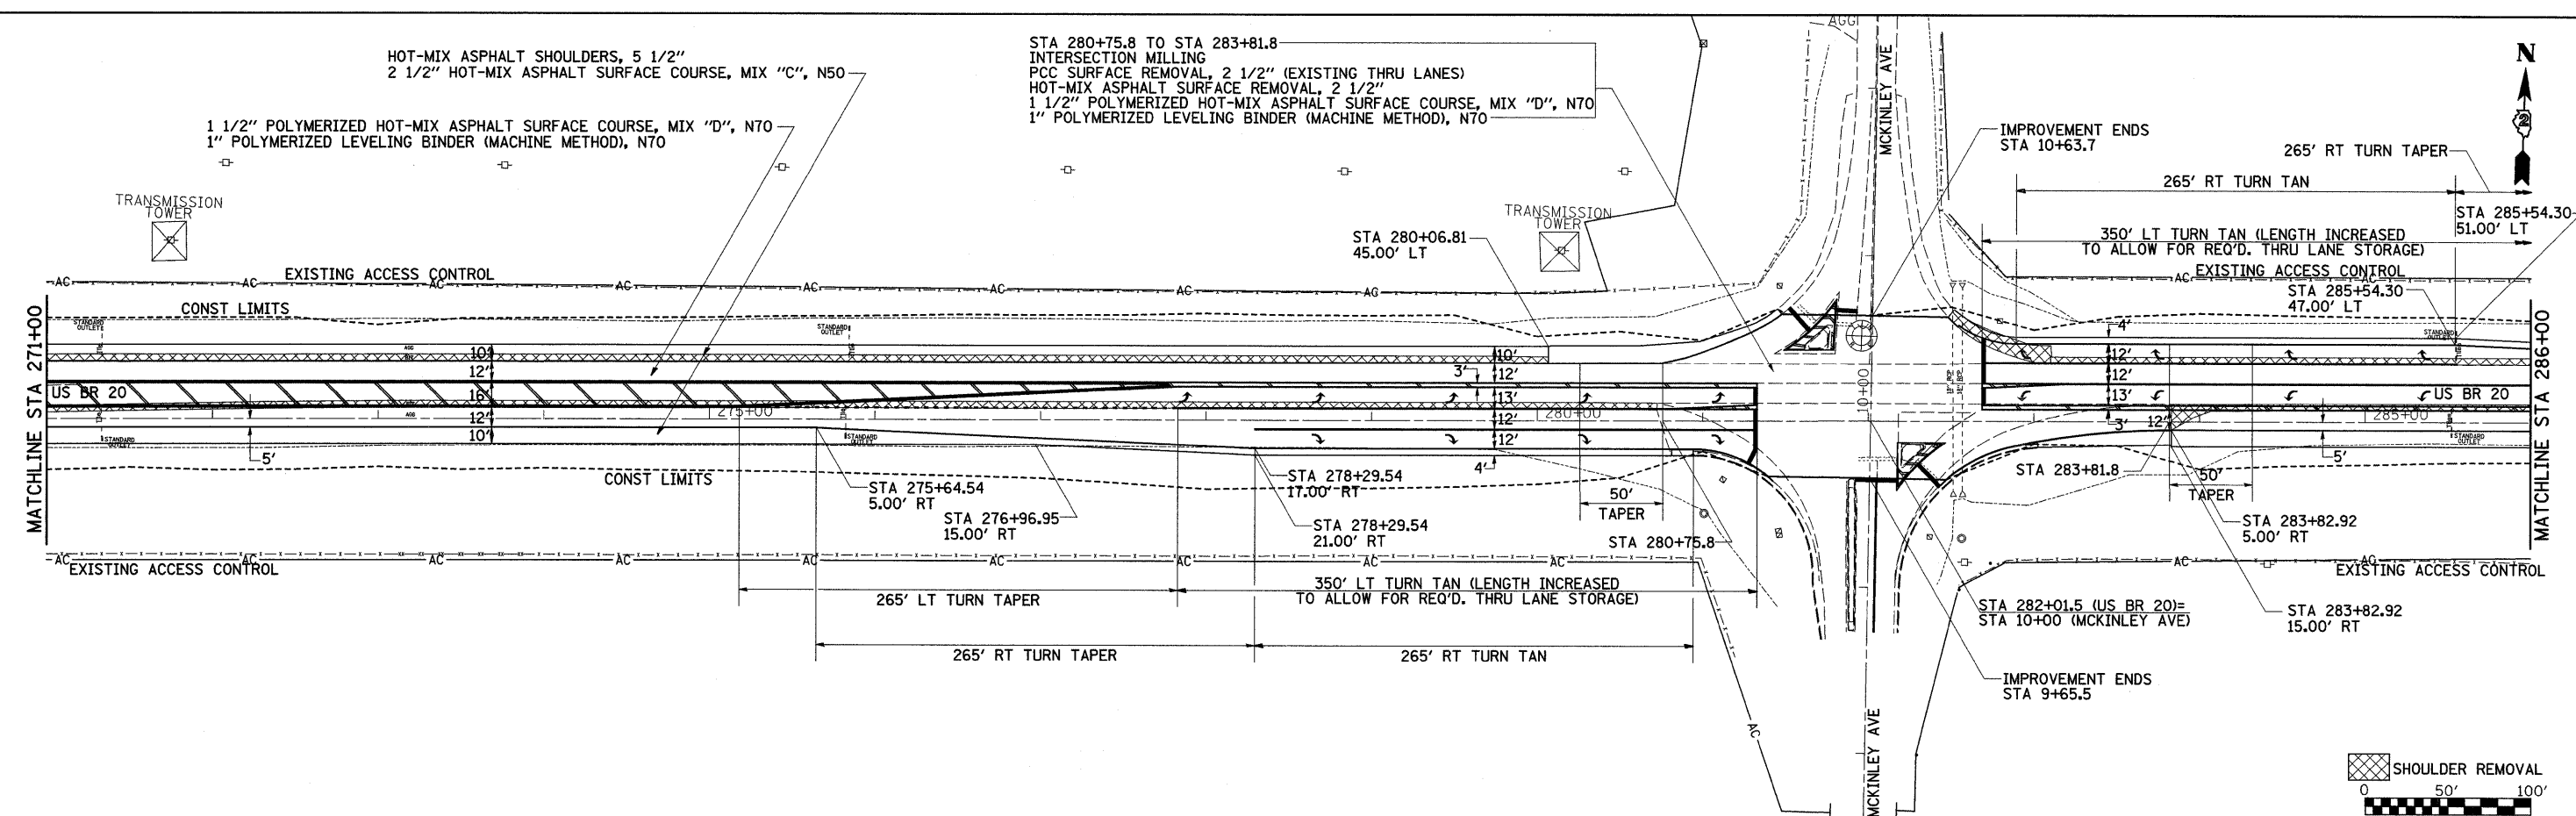

**STATE OF ILLINOIS
 DEPARTMENT OF TRANSPORTATION**

**US BR 20
 PLAN & PROFILE**

FILE NAME =	USER NAME =	DESIGNED -	REVISED -	US BR 20 PLAN & PROFILE	F.A.P. RTE.	SECTION	COUNTY	TOTAL SHEETS	SHEET NO.
DATE	BY	CHECKED -	REVISED -		517	(1-2)M & TS	BOONE	74	29
NO.	NO.	DATE	DATE		CONTRACT NO. 64A09				
					ILLINOIS FED. AID PROJECT				