
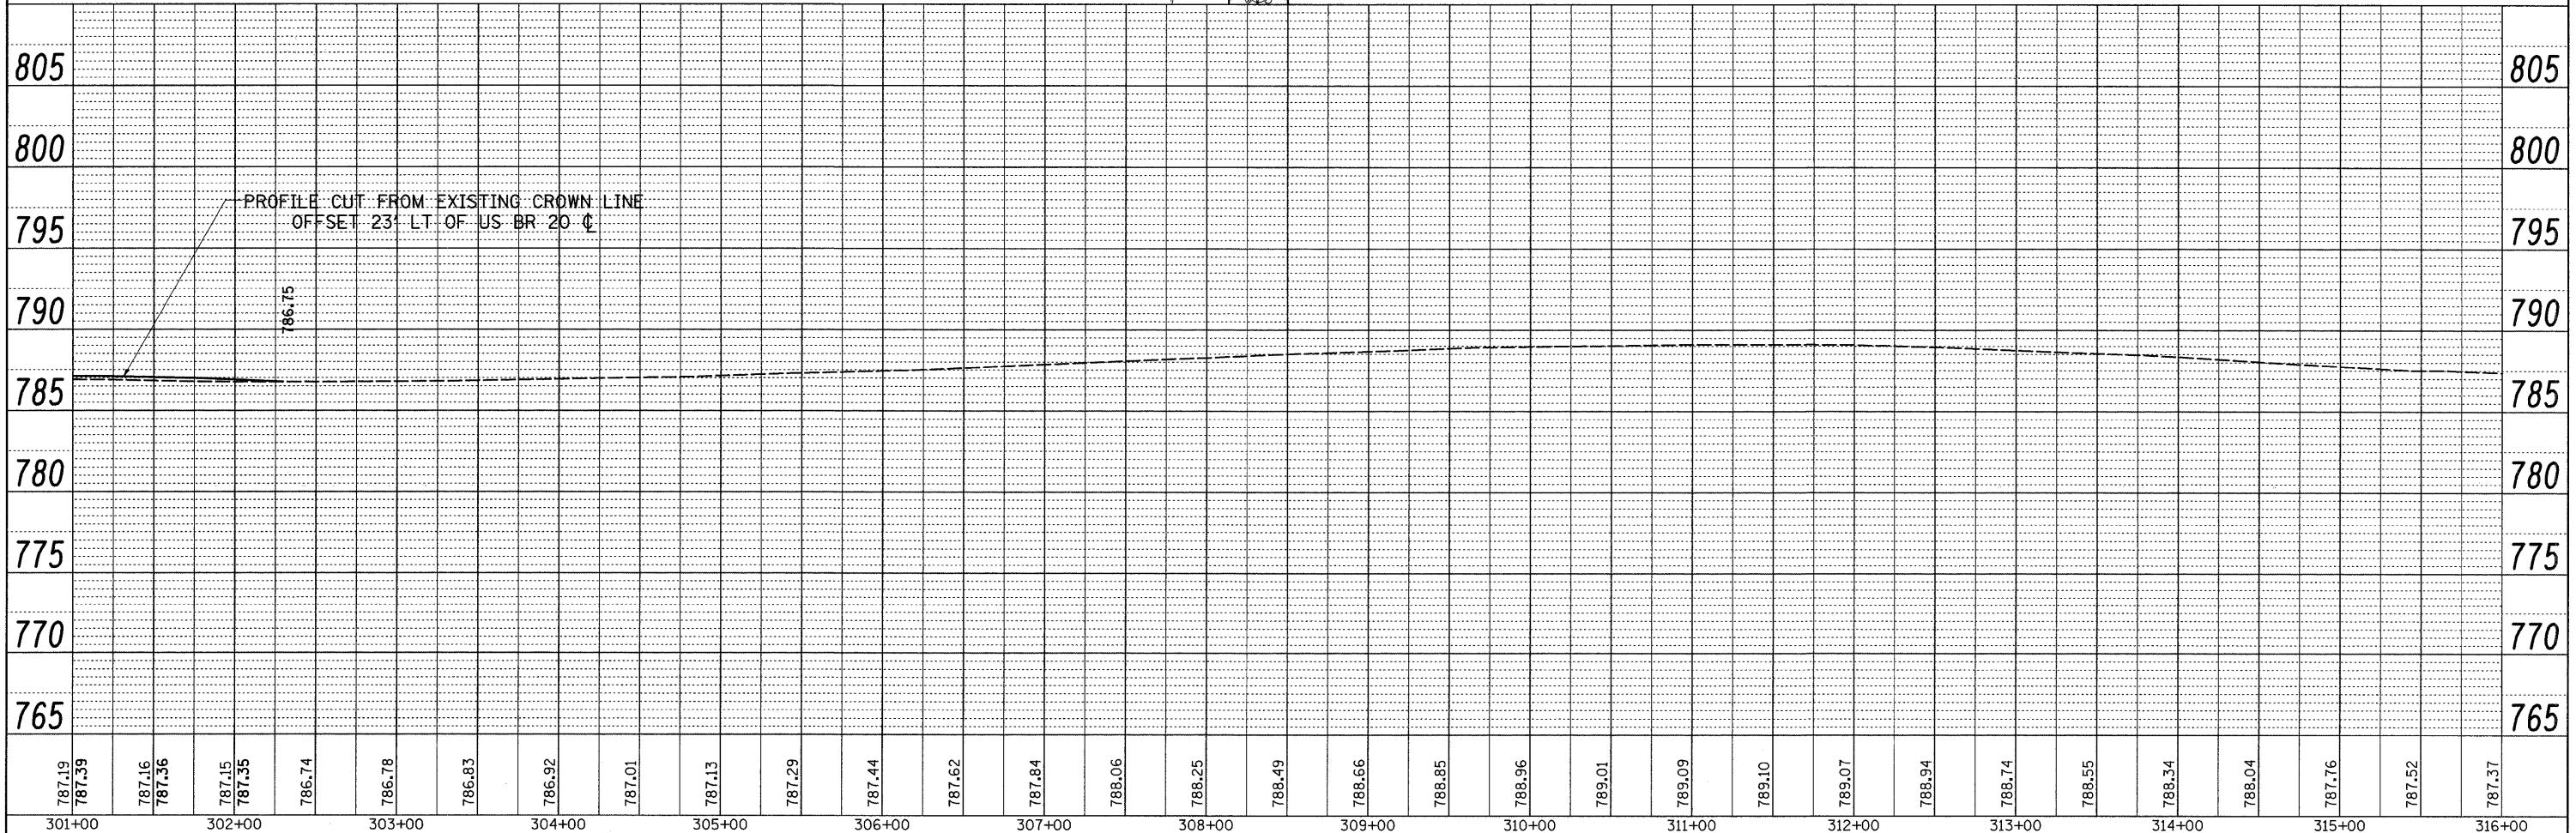


PLAN
 SURVEYED _____
 ALIGNED _____
 CHECKED _____
 DATE _____
 BY _____
 NO. _____

PROFILE
 SURVEYED _____
 GRADES CHECKED _____
 DATE _____
 BY _____
 NO. _____

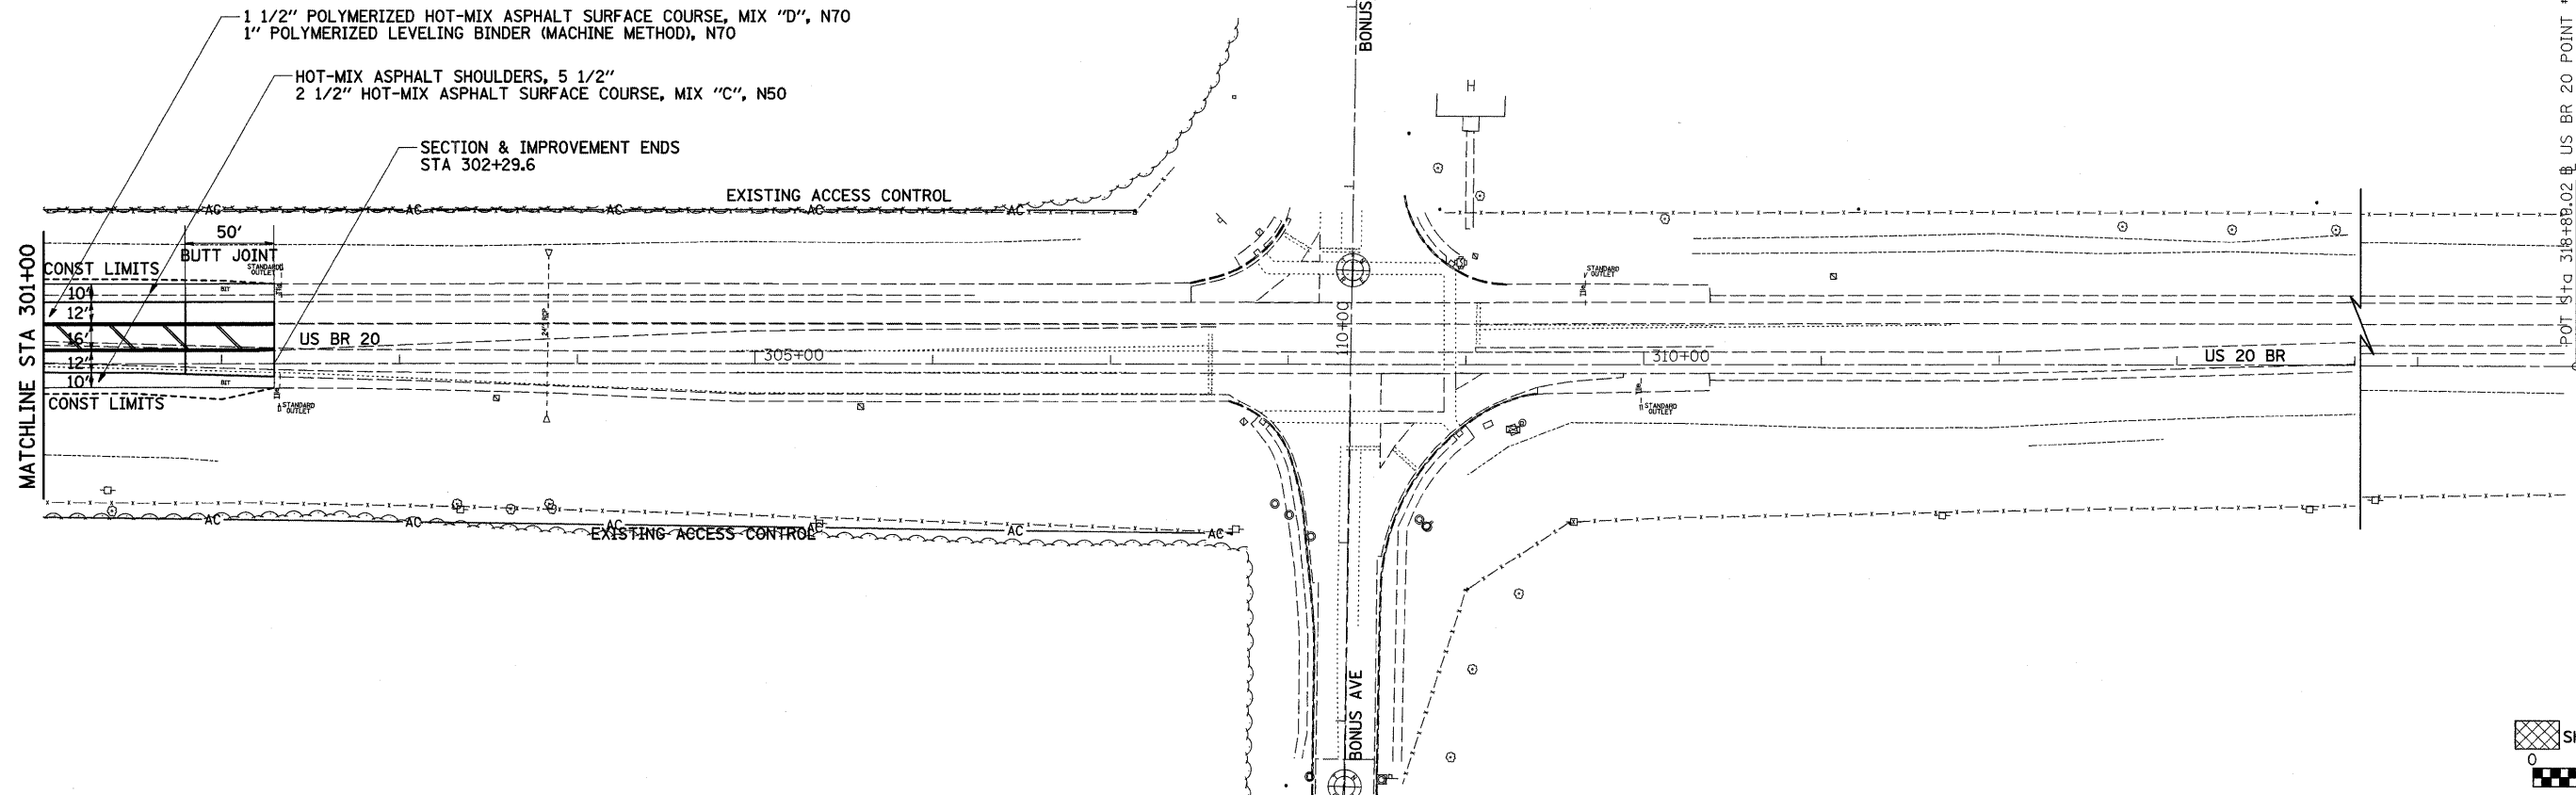

787.19	787.39	787.16	787.36	787.15	787.35	786.74	786.78	786.83	786.92	787.01	787.13	787.29	787.44	787.62	787.84	788.06	788.25	788.49	788.66	788.85	788.96	789.01	789.09	789.10	789.07	788.94	788.74	788.55	788.34	788.04	787.76	787.52	787.37	
301+00	302+00	303+00	304+00	305+00	306+00	307+00	308+00	309+00	310+00	311+00	312+00	313+00	314+00	315+00	316+00																			