

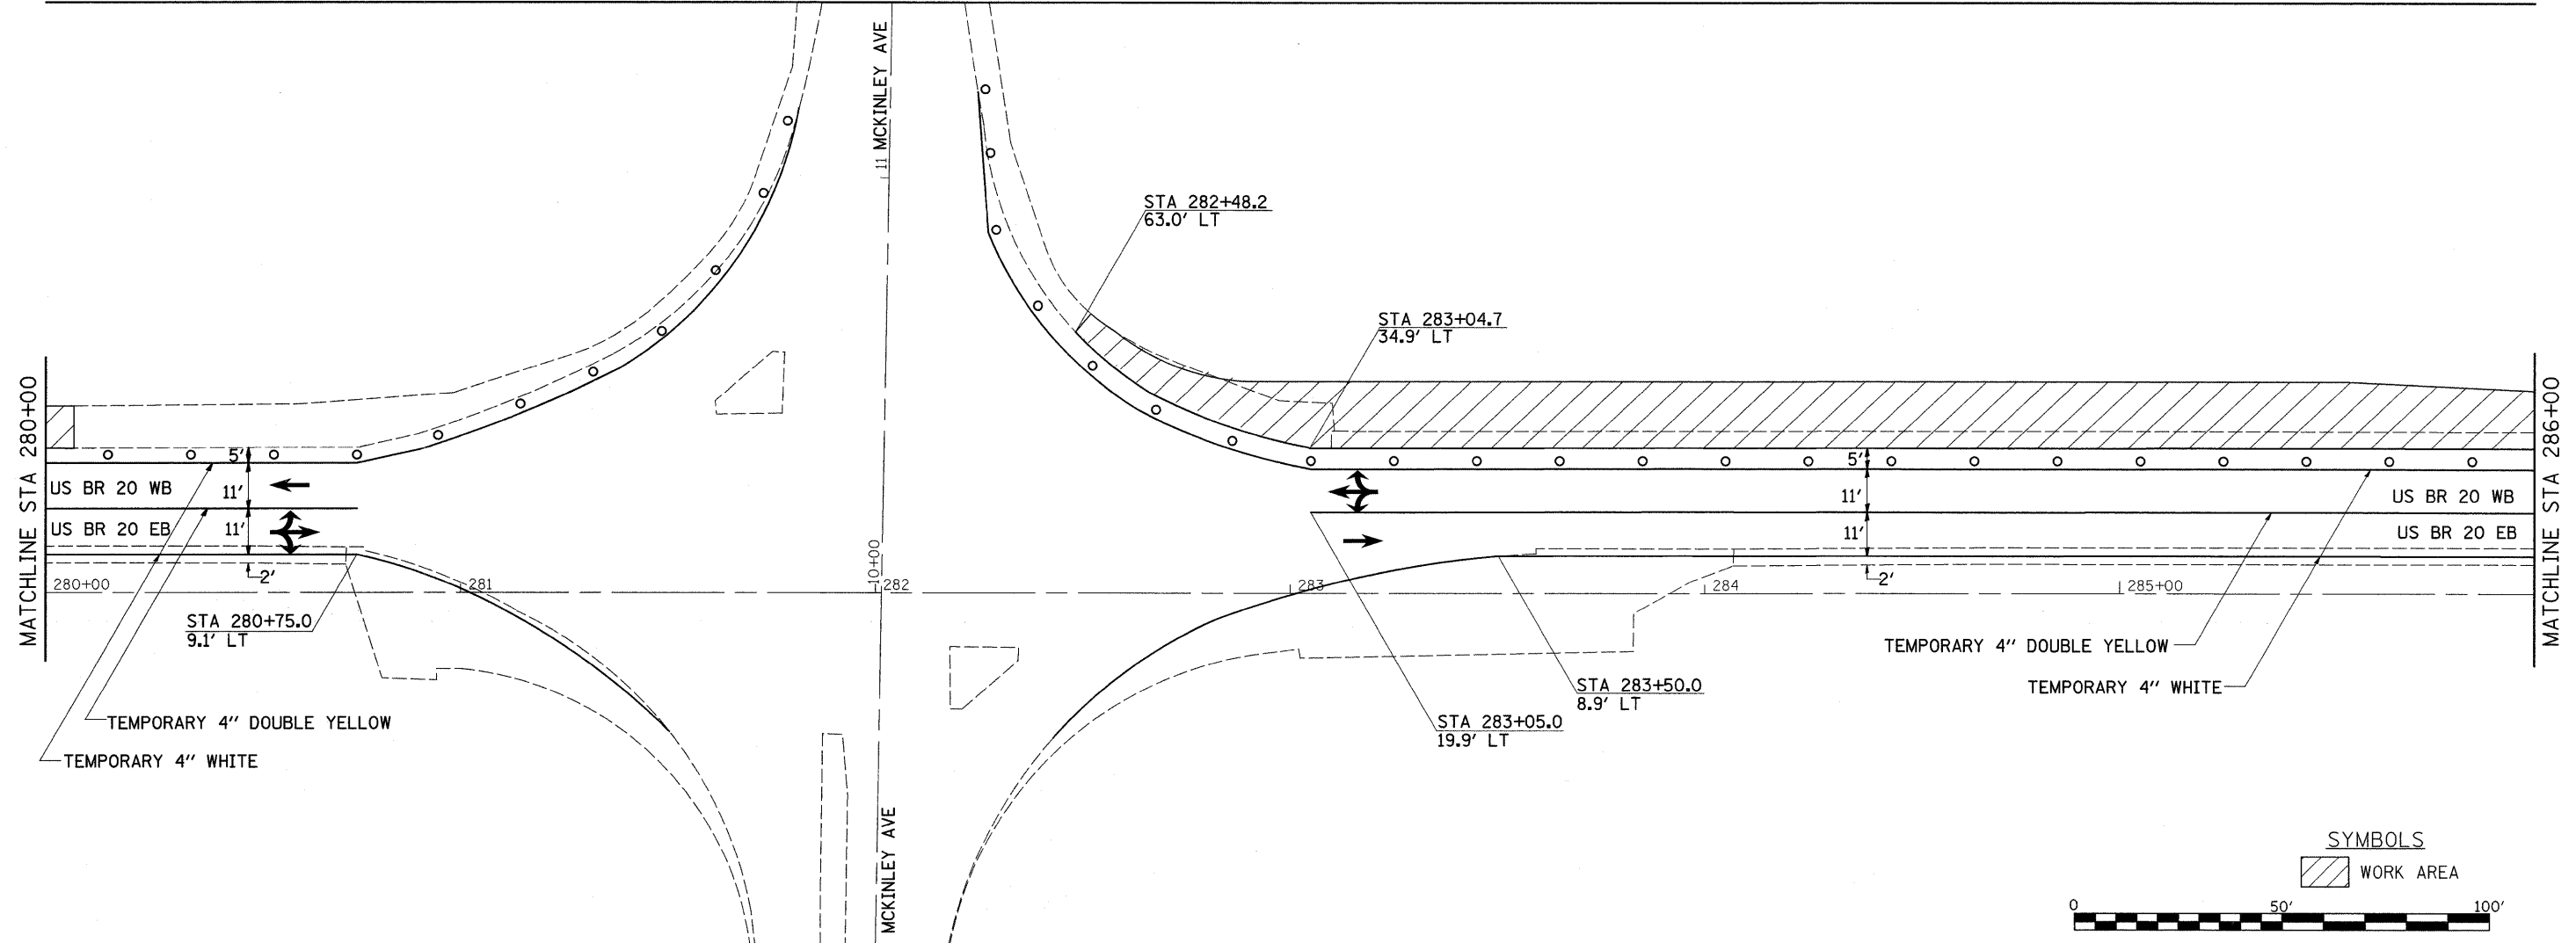
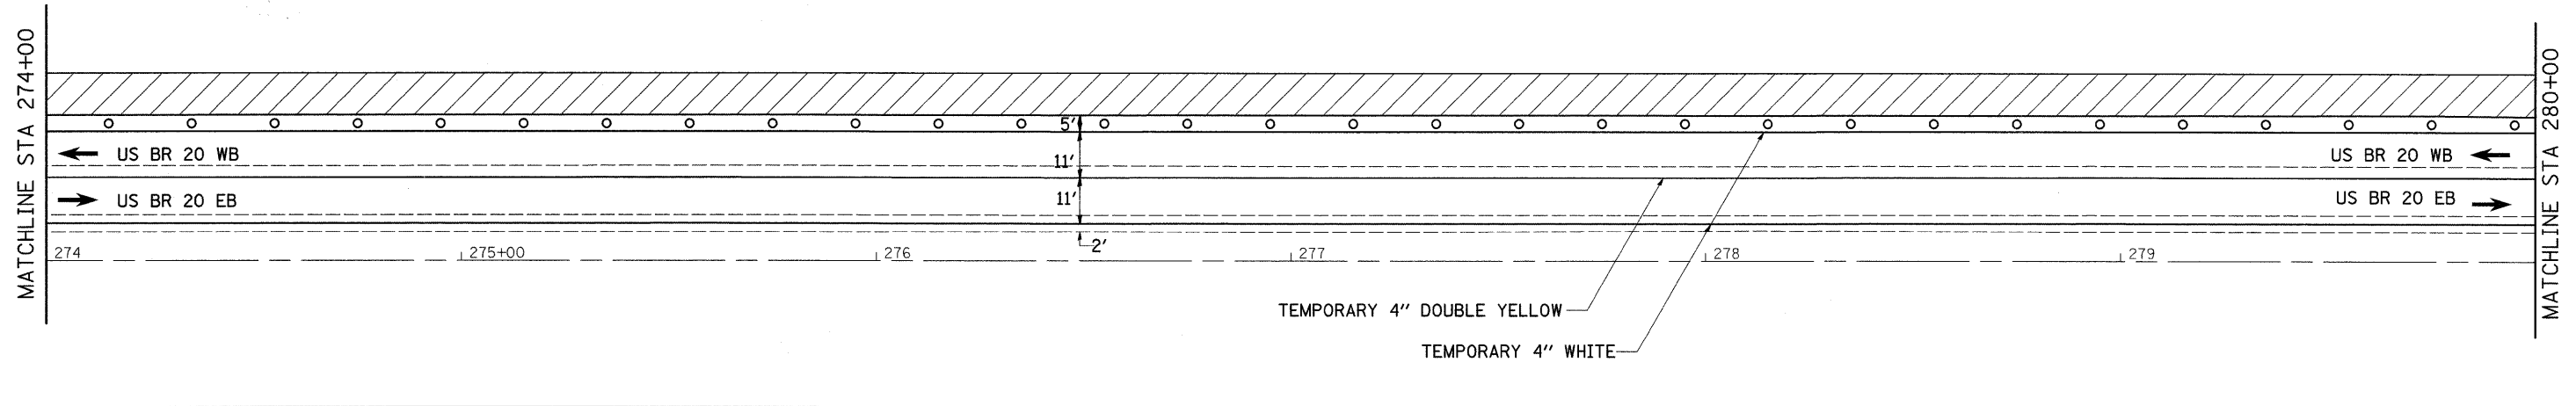


STAGE 2

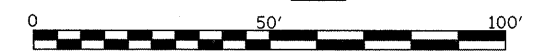

SYMBOLS

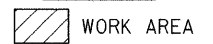

FILE NAME =	USER NAME = dossdd	DESIGNED -	REVISED -
ct:\pw_work\PWIDOT\DOSSDD\dms50890\0205784-sht-staging.dgn		DRAWN -	REVISED -
PLOT SCALE = 20.0000' / IN.		CHECKED -	REVISED -
PLOT DATE = Wed Dec 30 11:58:38 2009		DATE -	REVISED -

**STATE OF ILLINOIS
DEPARTMENT OF TRANSPORTATION**

**US BR 20
STAGING PLANS**

SCALE: SHEET NO. OF SHEETS STA. TO STA.

F.A.P. RTE.	SECTION	COUNTY	TOTAL SHEETS	SHEET NO.
517	(1-2)M & TS	BOONE	74	36
CONTRACT NO. 64A09				
ILLINOIS FED. AID PROJECT				