

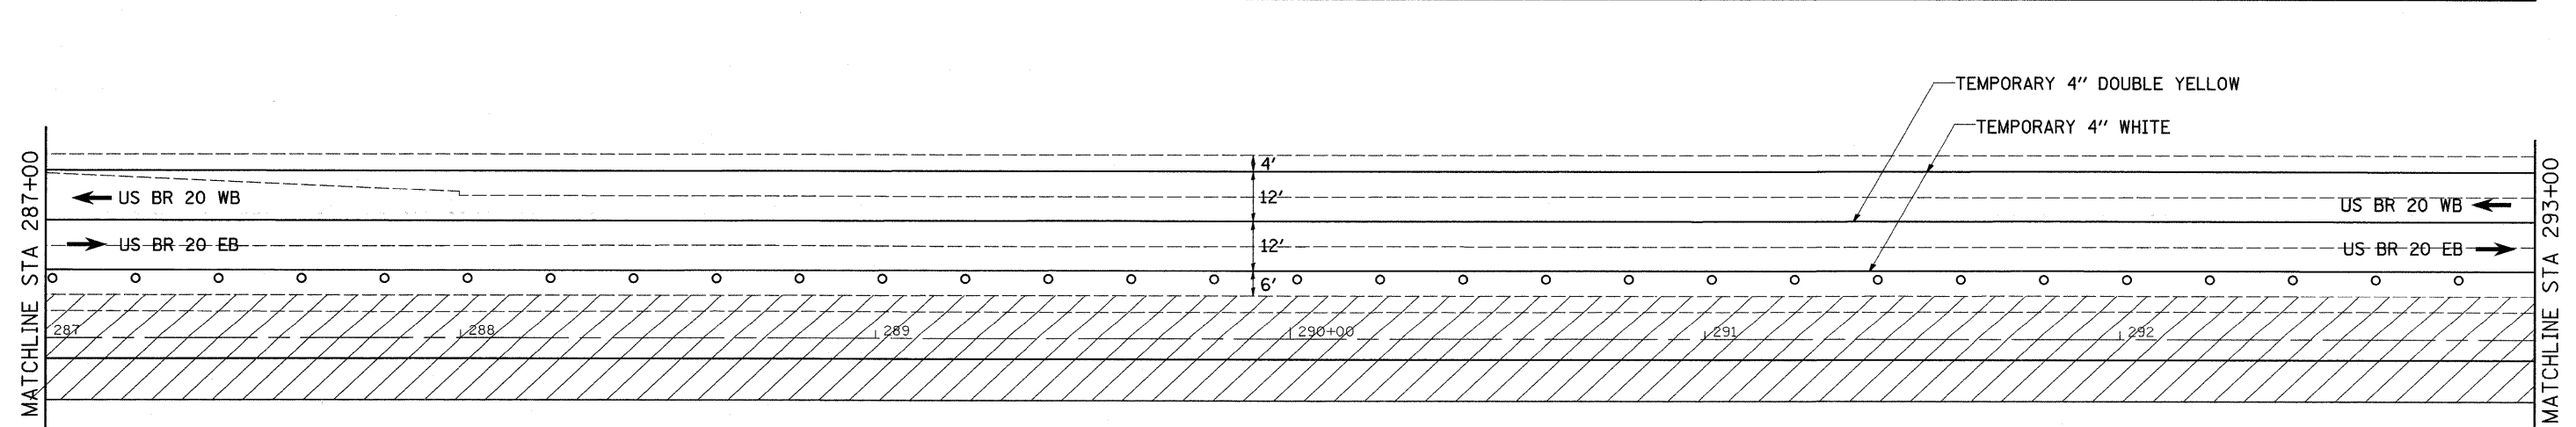
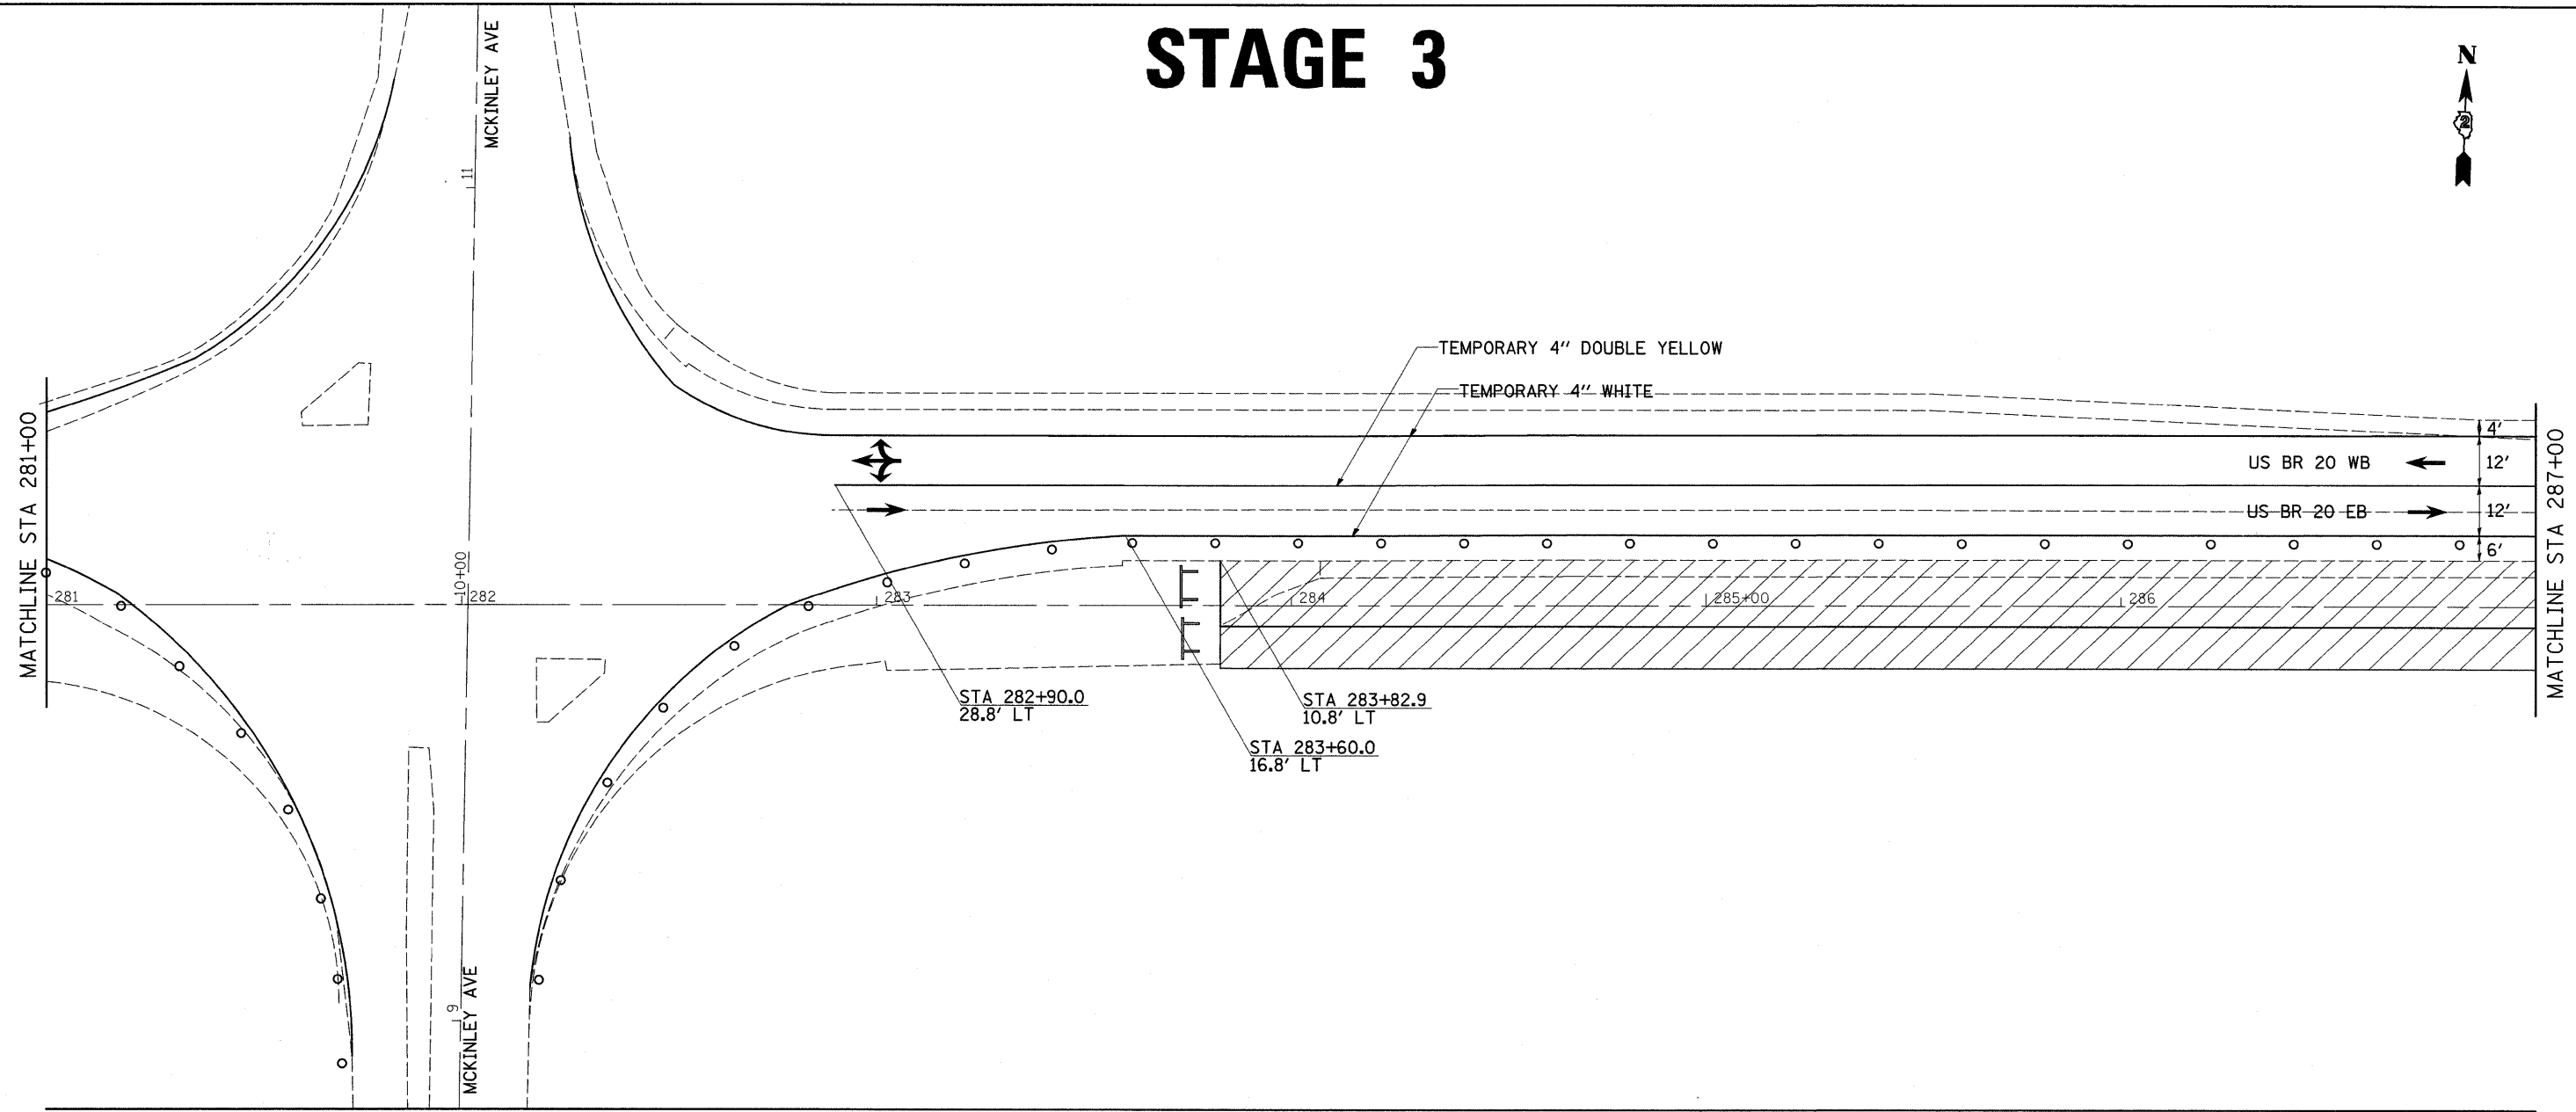


# STAGE 3

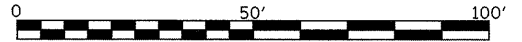

**SYMBOLS**

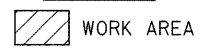

FILE NAME =	USER NAME = dossdd	DESIGNED -	REVISED -
c:\pwork\PW100T\DOSSDD\dms58898\0205784-sht-staging.dgn		DRAWN -	REVISED -
PLOT SCALE = 20.0000' / IN.		CHECKED -	REVISED -
PLOT DATE = Wed Dec 30 11:58:42 2009		DATE -	REVISED -

**STATE OF ILLINOIS  
DEPARTMENT OF TRANSPORTATION**

<b>US BR 20 STAGING PLANS</b>				
SCALE:	SHEET NO.	OF	SHEETS	STA. TO STA.

F.A.P. RTE.	SECTION	COUNTY	TOTAL SHEETS	SHEET NO.
517	(1-2)M & TS	BOONE	74	41
CONTRACT NO. 64A09				
ILLINOIS FED. AID PROJECT				