



PAVEMENT ELEVATIONS

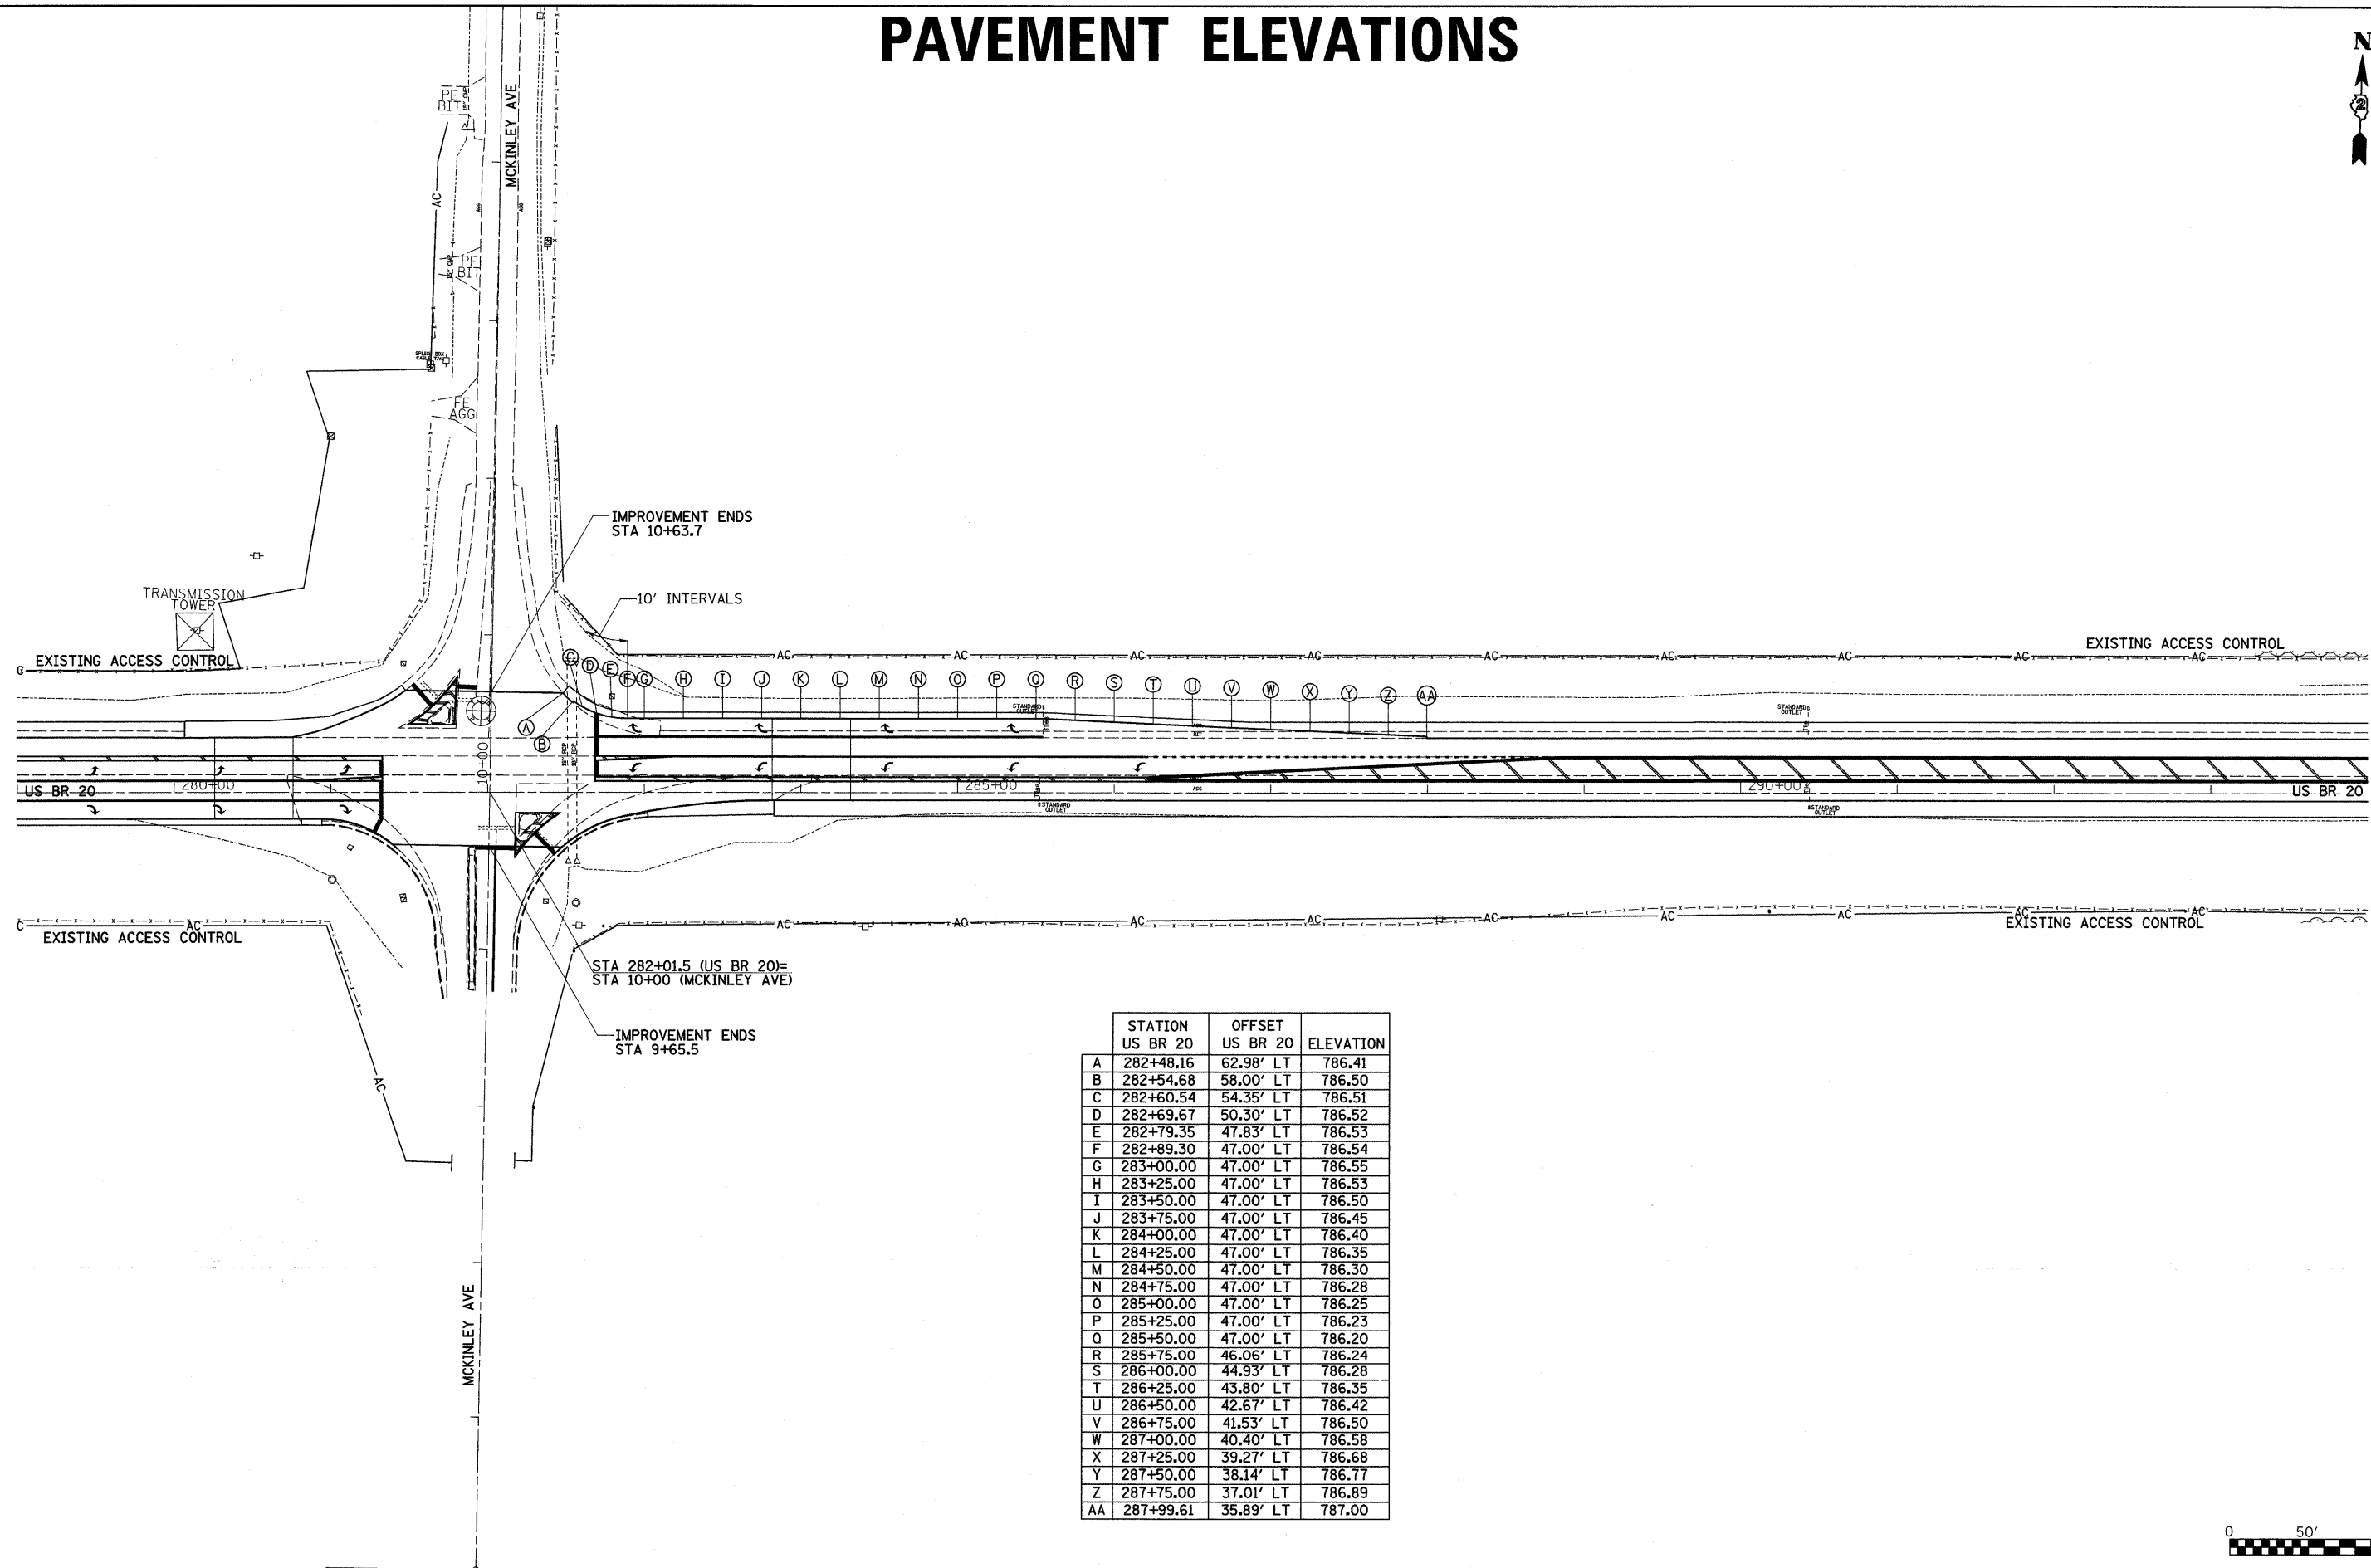

	STATION US BR 20	OFFSET US BR 20	ELEVATION
A	282+48.16	62.98' LT	786.41
B	282+54.68	58.00' LT	786.50
C	282+60.54	54.35' LT	786.51
D	282+69.67	50.30' LT	786.52
E	282+79.35	47.83' LT	786.53
F	282+89.30	47.00' LT	786.54
G	283+00.00	47.00' LT	786.55
H	283+25.00	47.00' LT	786.53
I	283+50.00	47.00' LT	786.50
J	283+75.00	47.00' LT	786.45
K	284+00.00	47.00' LT	786.40
L	284+25.00	47.00' LT	786.35
M	284+50.00	47.00' LT	786.30
N	284+75.00	47.00' LT	786.28
O	285+00.00	47.00' LT	786.25
P	285+25.00	47.00' LT	786.23
Q	285+50.00	47.00' LT	786.20
R	285+75.00	46.06' LT	786.24
S	286+00.00	44.93' LT	786.28
T	286+25.00	43.80' LT	786.35
U	286+50.00	42.67' LT	786.42
V	286+75.00	41.53' LT	786.50
W	287+00.00	40.40' LT	786.58
X	287+25.00	39.27' LT	786.68
Y	287+50.00	38.14' LT	786.77
Z	287+75.00	37.01' LT	786.89
AA	287+99.61	35.89' LT	787.00

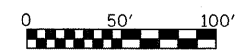

FILE NAME =	USER NAME = dossed	DESIGNED -	REVISED -
c:\pwork\PWIDOT\DOSSDD\dms58898\12205704-sht-elev.dgn		DRAWN -	REVISED -
	PLOT SCALE = 50.0000' / IN.	CHECKED -	REVISED -
	PLOT DATE = Wed Dec 30 11:30:58 2009	DATE -	REVISED -

**STATE OF ILLINOIS
DEPARTMENT OF TRANSPORTATION**

US BR 20 PAVEMENT ELEVATIONS			
SCALE:	SHEET NO.	OF SHEETS	STA. 282+25 TO STA. 304+00

F.A.P. RTE.	SECTION	COUNTY	TOTAL SHEETS	SHEET NO.
517	(1-2)M & TS	BOONE	74	43
CONTRACT NO. 64A09				
ILLINOIS FED. AID PROJECT				