


FINAL SURVEY	DATE
SURVEYED	BY
NOTE BOOK	
NO.	
TEMPLATE	
AREAS CHECKED	

ORIGINAL SURVEY	DATE
SURVEYED	BY
NOTE BOOK	
NO.	
TEMPLATE	
AREAS CHECKED	

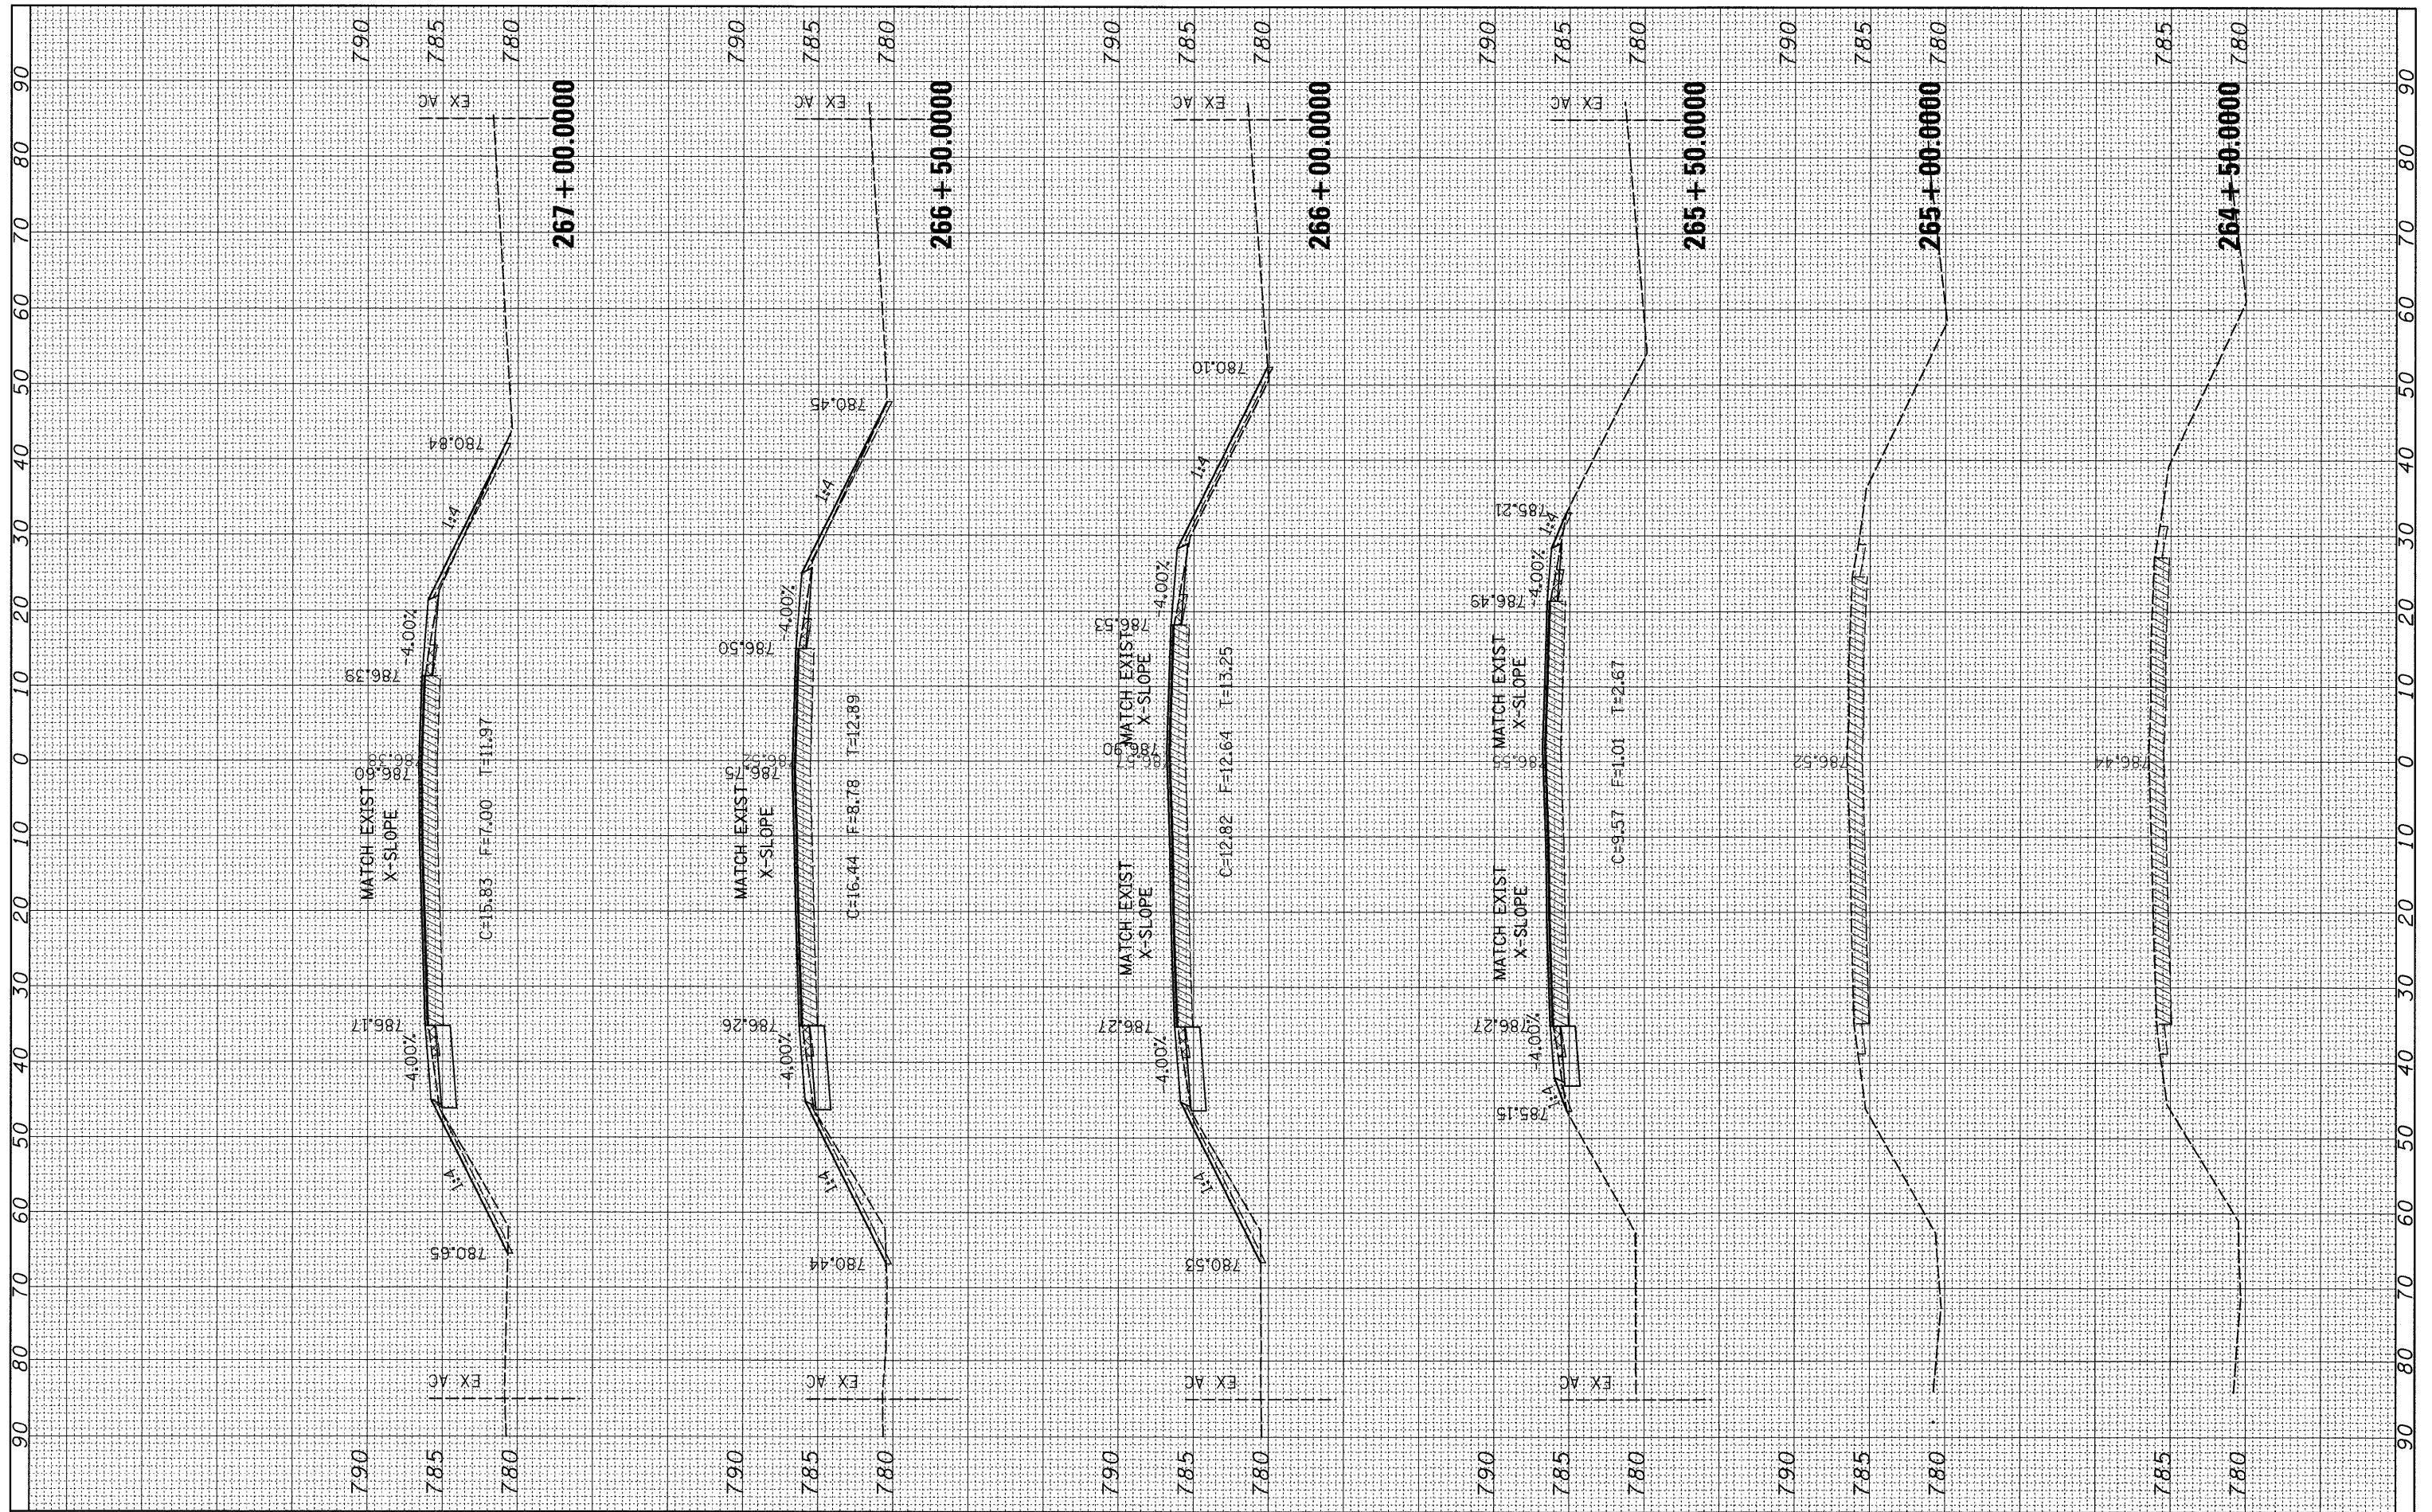

FILE NAME = c:\pw_work\pwsdot\dossdd\dms50866\0205704.xml.dgn

USER NAME = dossdd
 PLOT SCALE = 10.0000' / IN.
 PLOT DATE = Wed Dec 30 13:32:51 2009

DESIGNED -
 DRAWN -
 CHECKED -
 DATE -

REVISED -
 REVISED -
 REVISED -
 REVISED -

**STATE OF ILLINOIS
 DEPARTMENT OF TRANSPORTATION**

**US BR 20
 CROSS SECTIONS**

SCALE: SHEET NO. OF SHEETS STA. 264+50.0000 TO STA. 267+00.0000

F.A.P. RTE. 517	SECTION (1-2M & TS)	COUNTY BOONE	TOTAL SHEETS 74	SHEET NO. 62
CONTRACT NO. 64A09				
ILLINOIS FED. AID PROJECT				