


FINAL SURVEY	BY	DATE
NO. _____		
NOTE BOOK		
AREAS CHECKED		

ORIGINAL SURVEY	BY	DATE
NO. _____		
NOTE BOOK		
AREAS CHECKED		

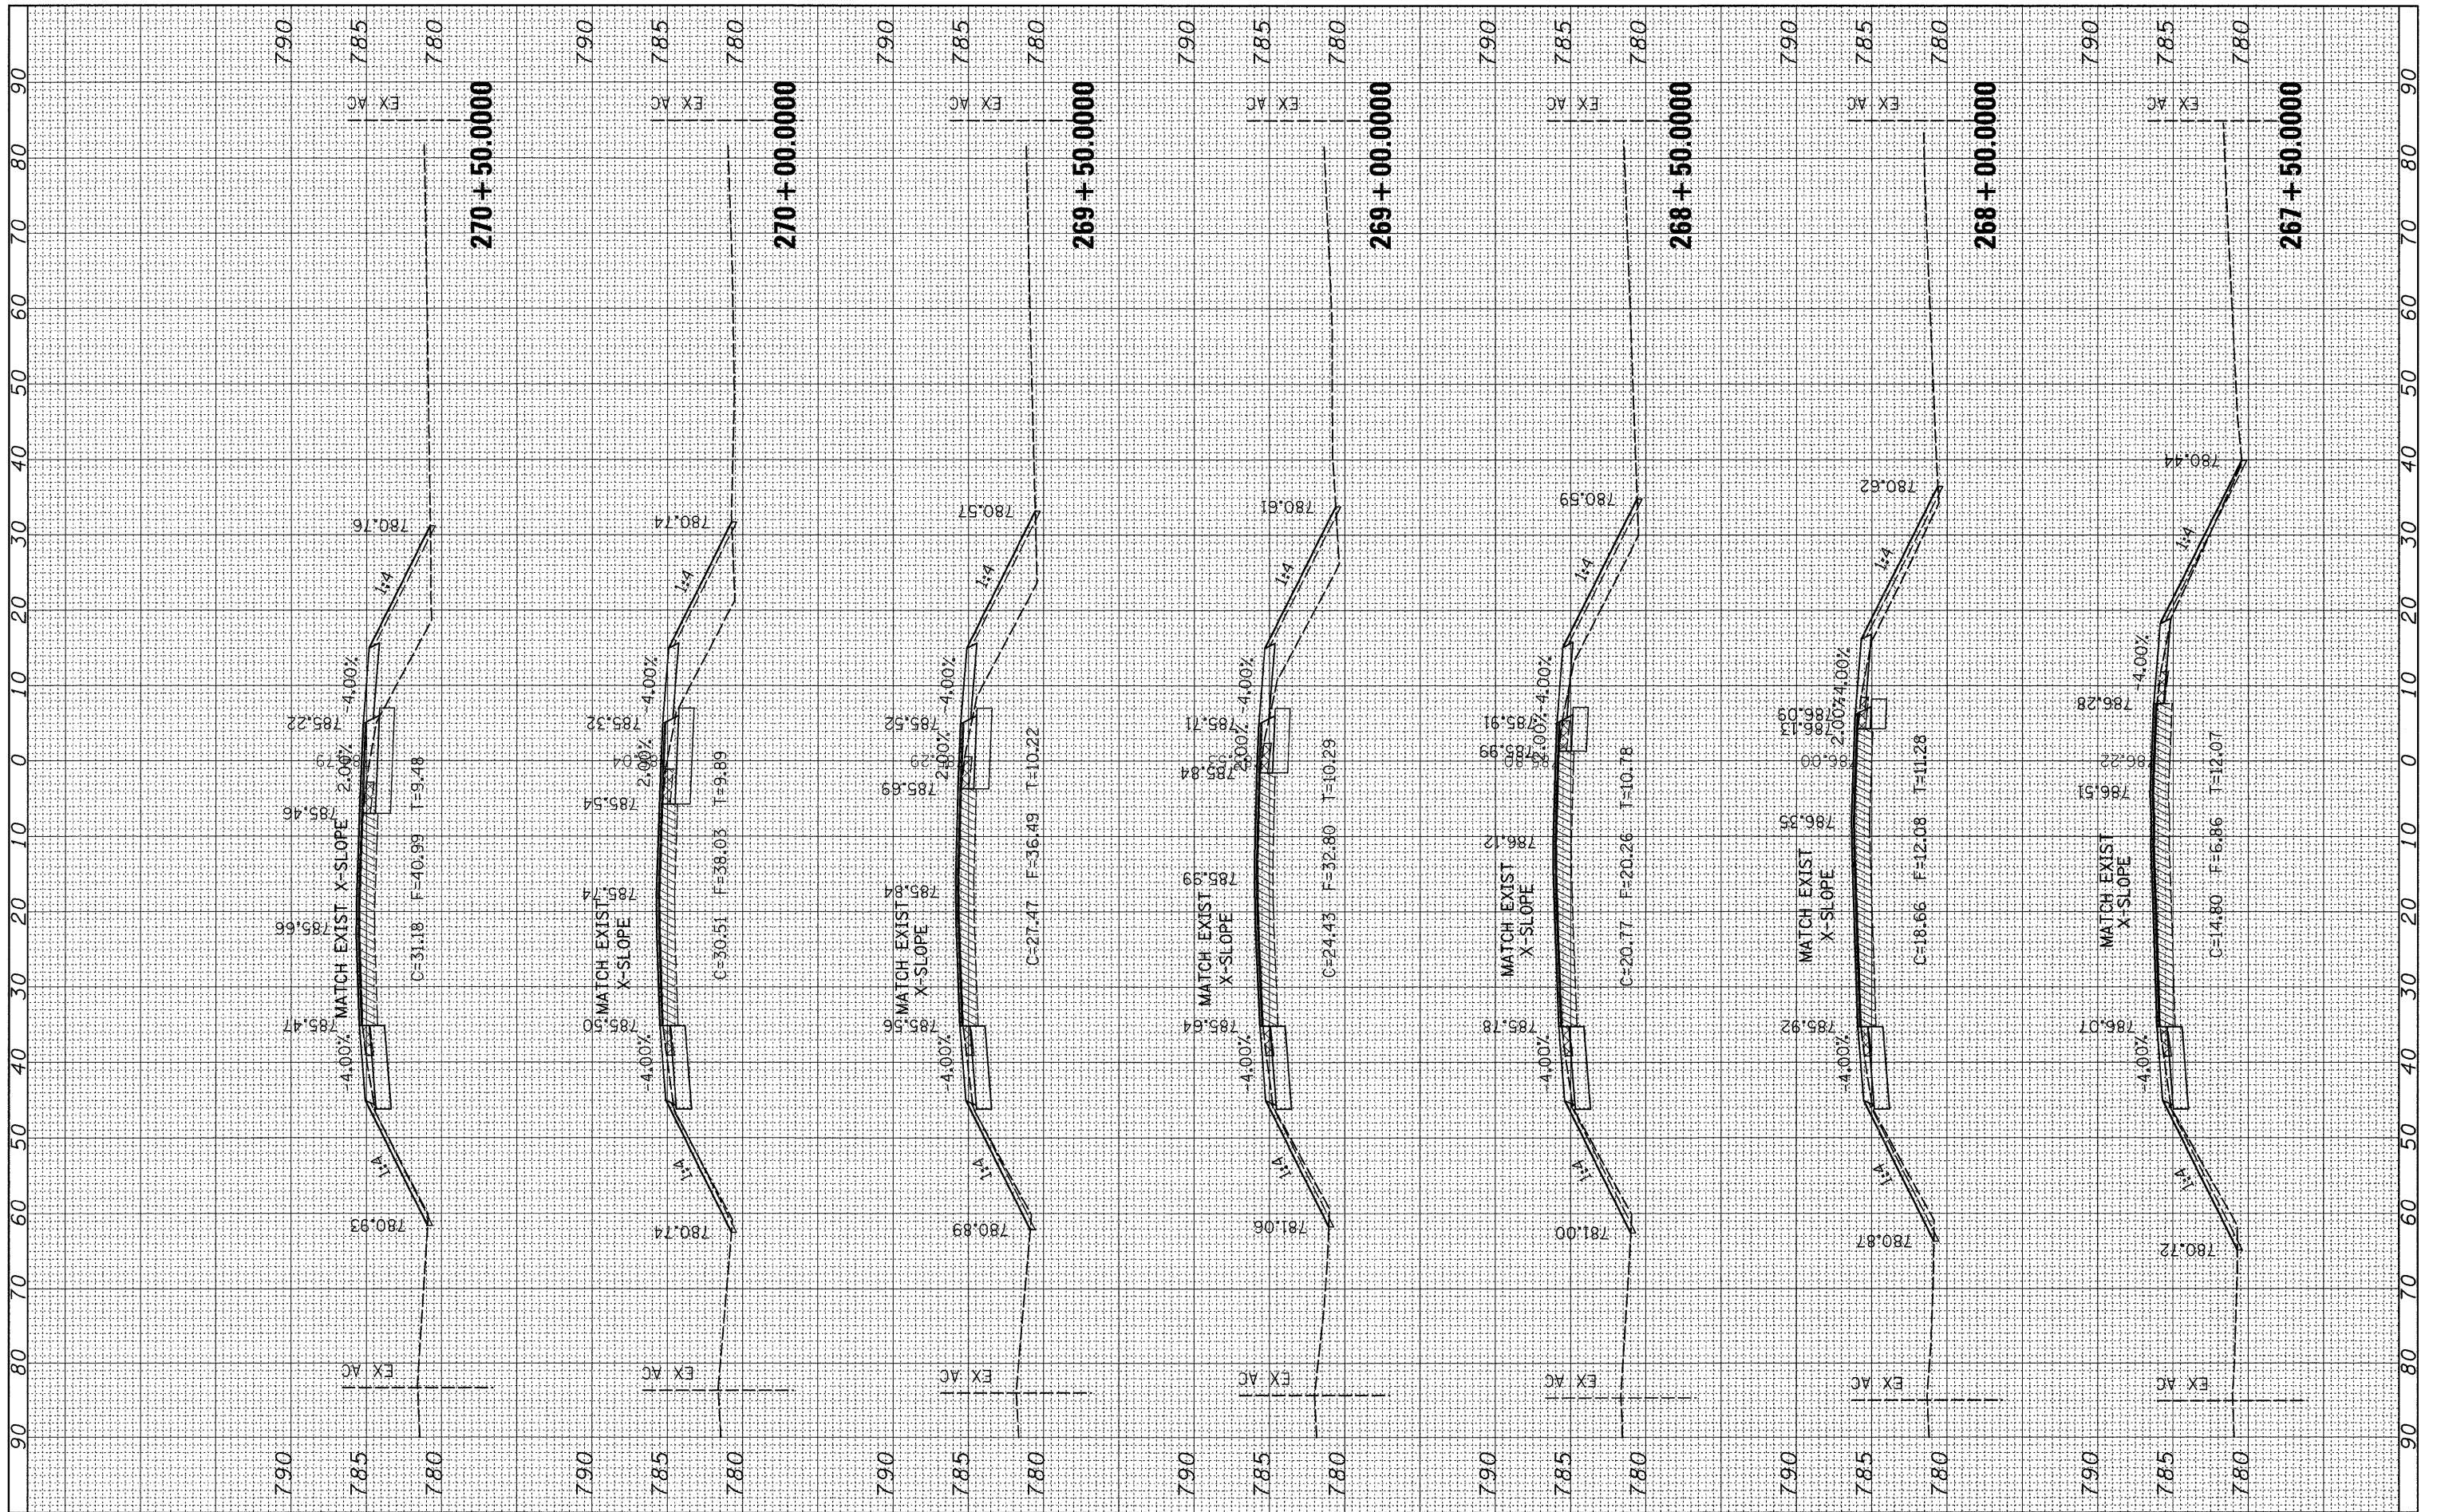

FILE NAME =  
 c:\pw\_work\pwsdot\dossdd\dms50866\0205704.xml.dgn

USER NAME = dossdd  
 PLOT SCALE = 18,0000' / IN.  
 PLOT DATE = Wed Dec 30 13:32:52 2009

DESIGNED -  
 DRAWN -  
 CHECKED -  
 DATE -

REVISED -  
 REVISED -  
 REVISED -  
 REVISED -

**STATE OF ILLINOIS  
 DEPARTMENT OF TRANSPORTATION**

**US BR 20  
 CROSS SECTIONS**

SCALE: SHEET NO. OF SHEETS STA. 267+50.0000 TO STA. 270+50.0000

F.A.P. RTE. 517	SECTION (1-2)M & TS	COUNTY BOONE	TOTAL SHEETS 74	SHEET NO. 63
ILLINOIS FED. AID PROJECT			CONTRACT NO. 64A09	