


FINAL SURVEY NO.	DATE
SURVEYED BY	
TEMPLATE NO.	
NOTE BOOK NO.	
AREAS CHECKED	

ORIGINAL SURVEY NO.	DATE
SURVEYED BY	
TEMPLATE NO.	
NOTE BOOK NO.	
AREAS CHECKED	

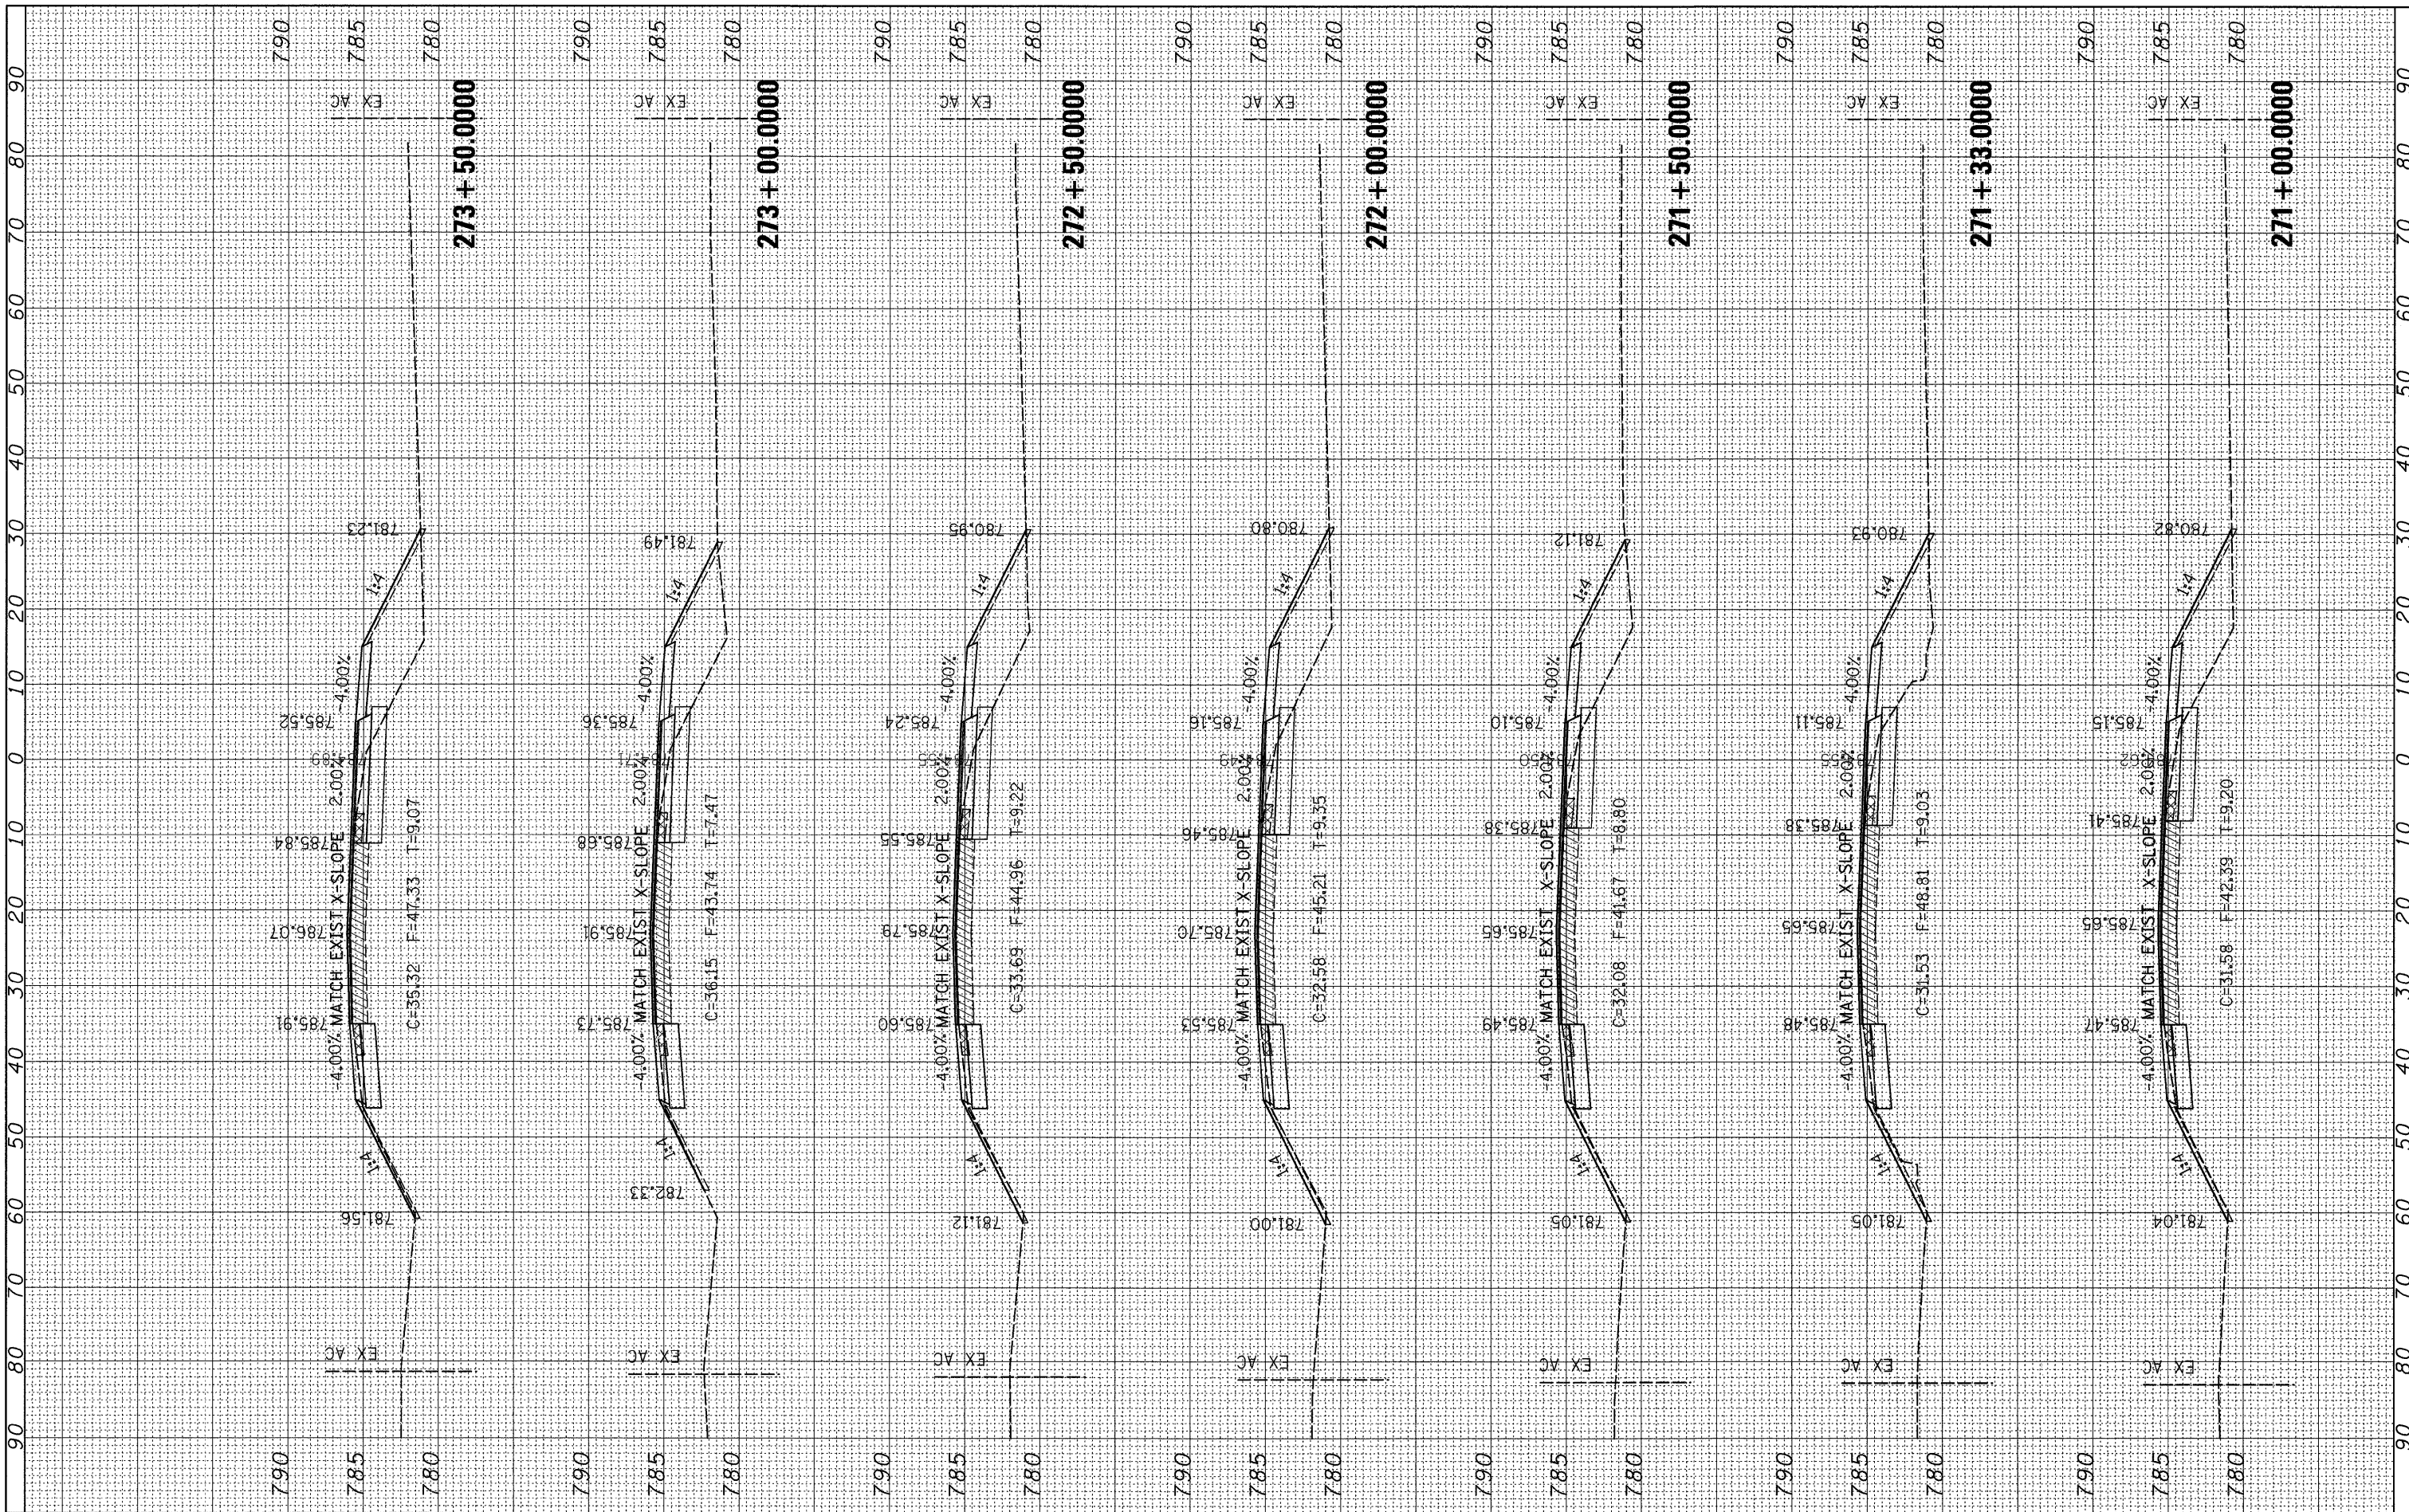

FILE NAME = c:\pw_work\pwidot\dossdd\dms50866\0205704xml.dgn
 USER NAME = dossdd
 PLOT SCALE = 10.0000' / IN.
 PLOT DATE = Wed Dec 30 13:32:53 2009

DESIGNED -
 DRAWN -
 CHECKED -
 DATE -

REVISÉ -
 REVISÉ -
 REVISÉ -
 REVISÉ -

**STATE OF ILLINOIS
 DEPARTMENT OF TRANSPORTATION**

US BR 20
 CROSS SECTIONS
 SCALE: SHEET NO. OF SHEETS STA. 271+00.0000 TO STA. 273+50.0000

F.A.P. RTE. 517	SECTION (1-2M & TS)	COUNTY BOONE	TOTAL SHEETS 74	SHEET NO. 64
CONTRACT NO. 64A09			ILLINOIS FED. AID PROJECT	