


FINAL SURVEY	DATE
SURVEYED	BY
NOTE BOOK	
TEMPLATE	
AREAS CHECKED	
NO.	

ORIGINAL SURVEY	DATE
SURVEYED	BY
NOTE BOOK	
TEMPLATE	
AREAS CHECKED	
NO.	

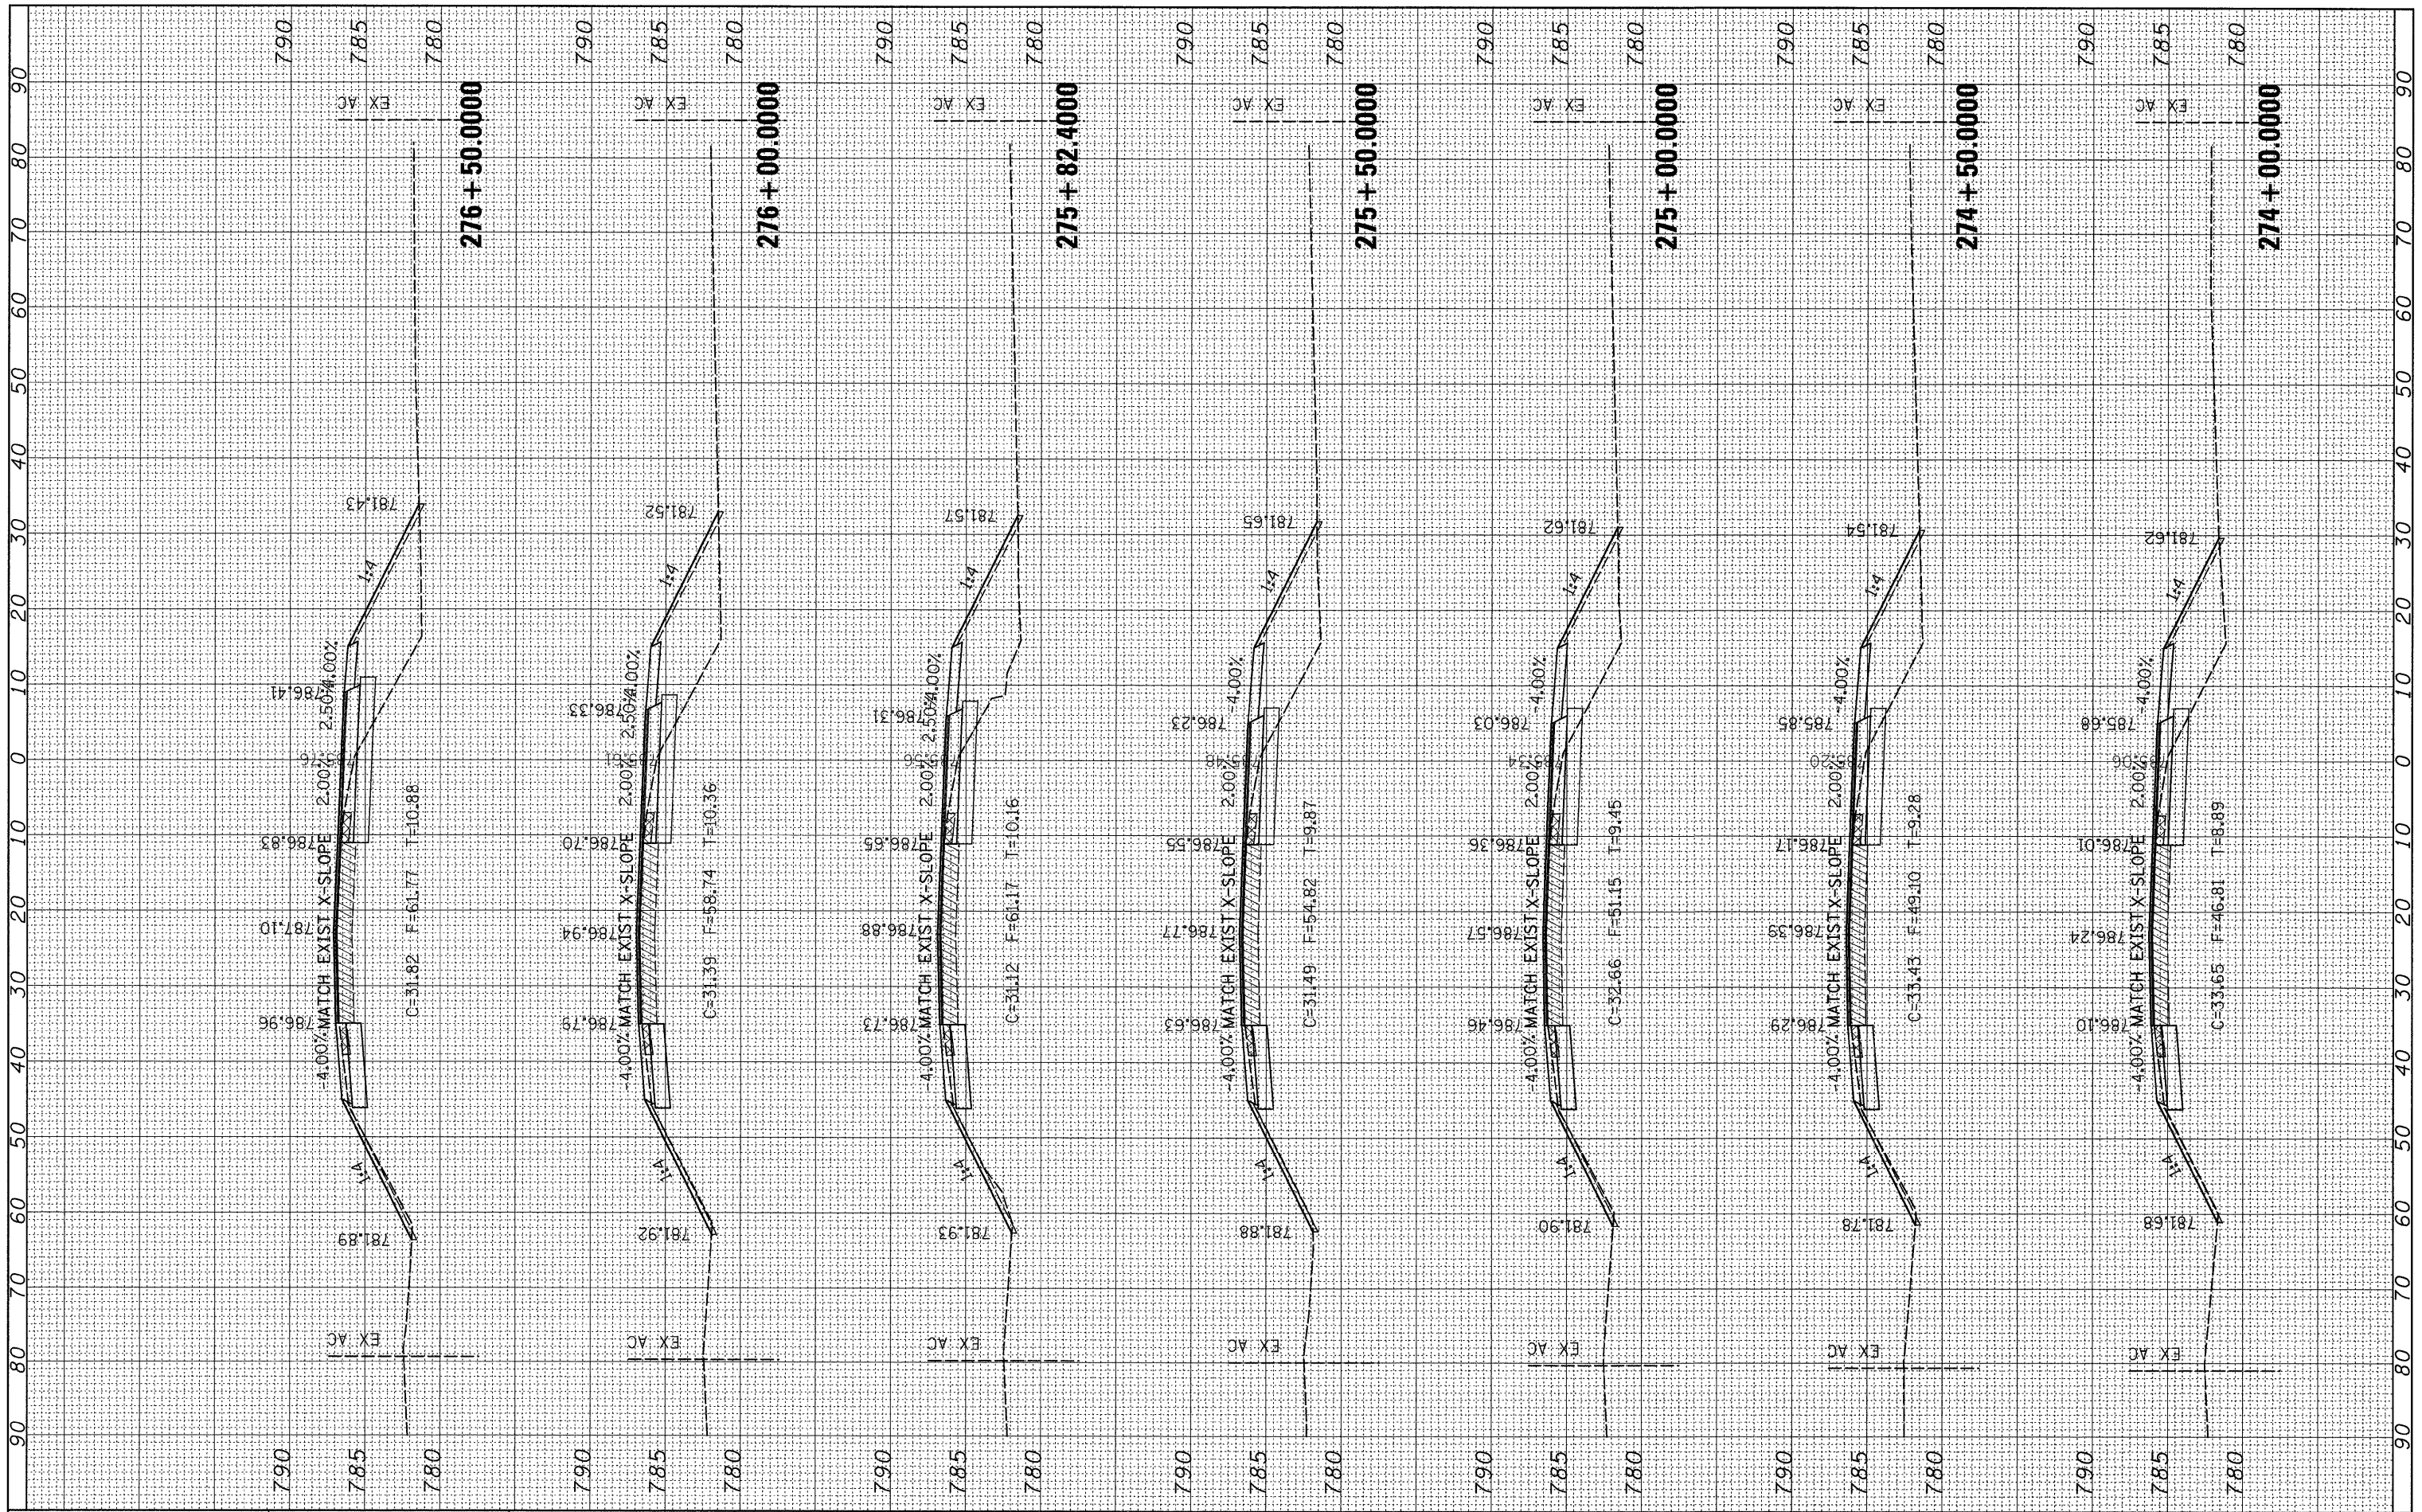

FILE NAME = c:\pwork\pwork\dot\dossdd\dms50866\0205704x.mxd
 USER NAME = dossdd
 PLOT SCALE = 10.0000" / IN.
 PLOT DATE = Wed Dec 30 13:32:54 2009

DESIGNED -	REVISED -
DRAWN -	REVISED -
CHECKED -	REVISED -
DATE -	REVISED -

**STATE OF ILLINOIS
DEPARTMENT OF TRANSPORTATION**

**US BR 20
CROSS SECTIONS**

SCALE: SHEET NO. OF SHEETS STA. 274+00.0000 TO STA. 276+50.0000

F.A.P. RTE. 517	SECTION (1-2M & TS)	COUNTY BOONE	TOTAL SHEETS 74	SHEET NO. 65
CONTRACT NO. 64A09				ILLINOIS FED. AID PROJECT