


FINAL SURVEY	DATE
SURVEYED	BY
NOTE BOOK	NO.
TEMPLATE	AREAS CHECKED

ORIGINAL SURVEY	DATE
SURVEYED	BY
NOTE BOOK	NO.
TEMPLATE	AREAS CHECKED

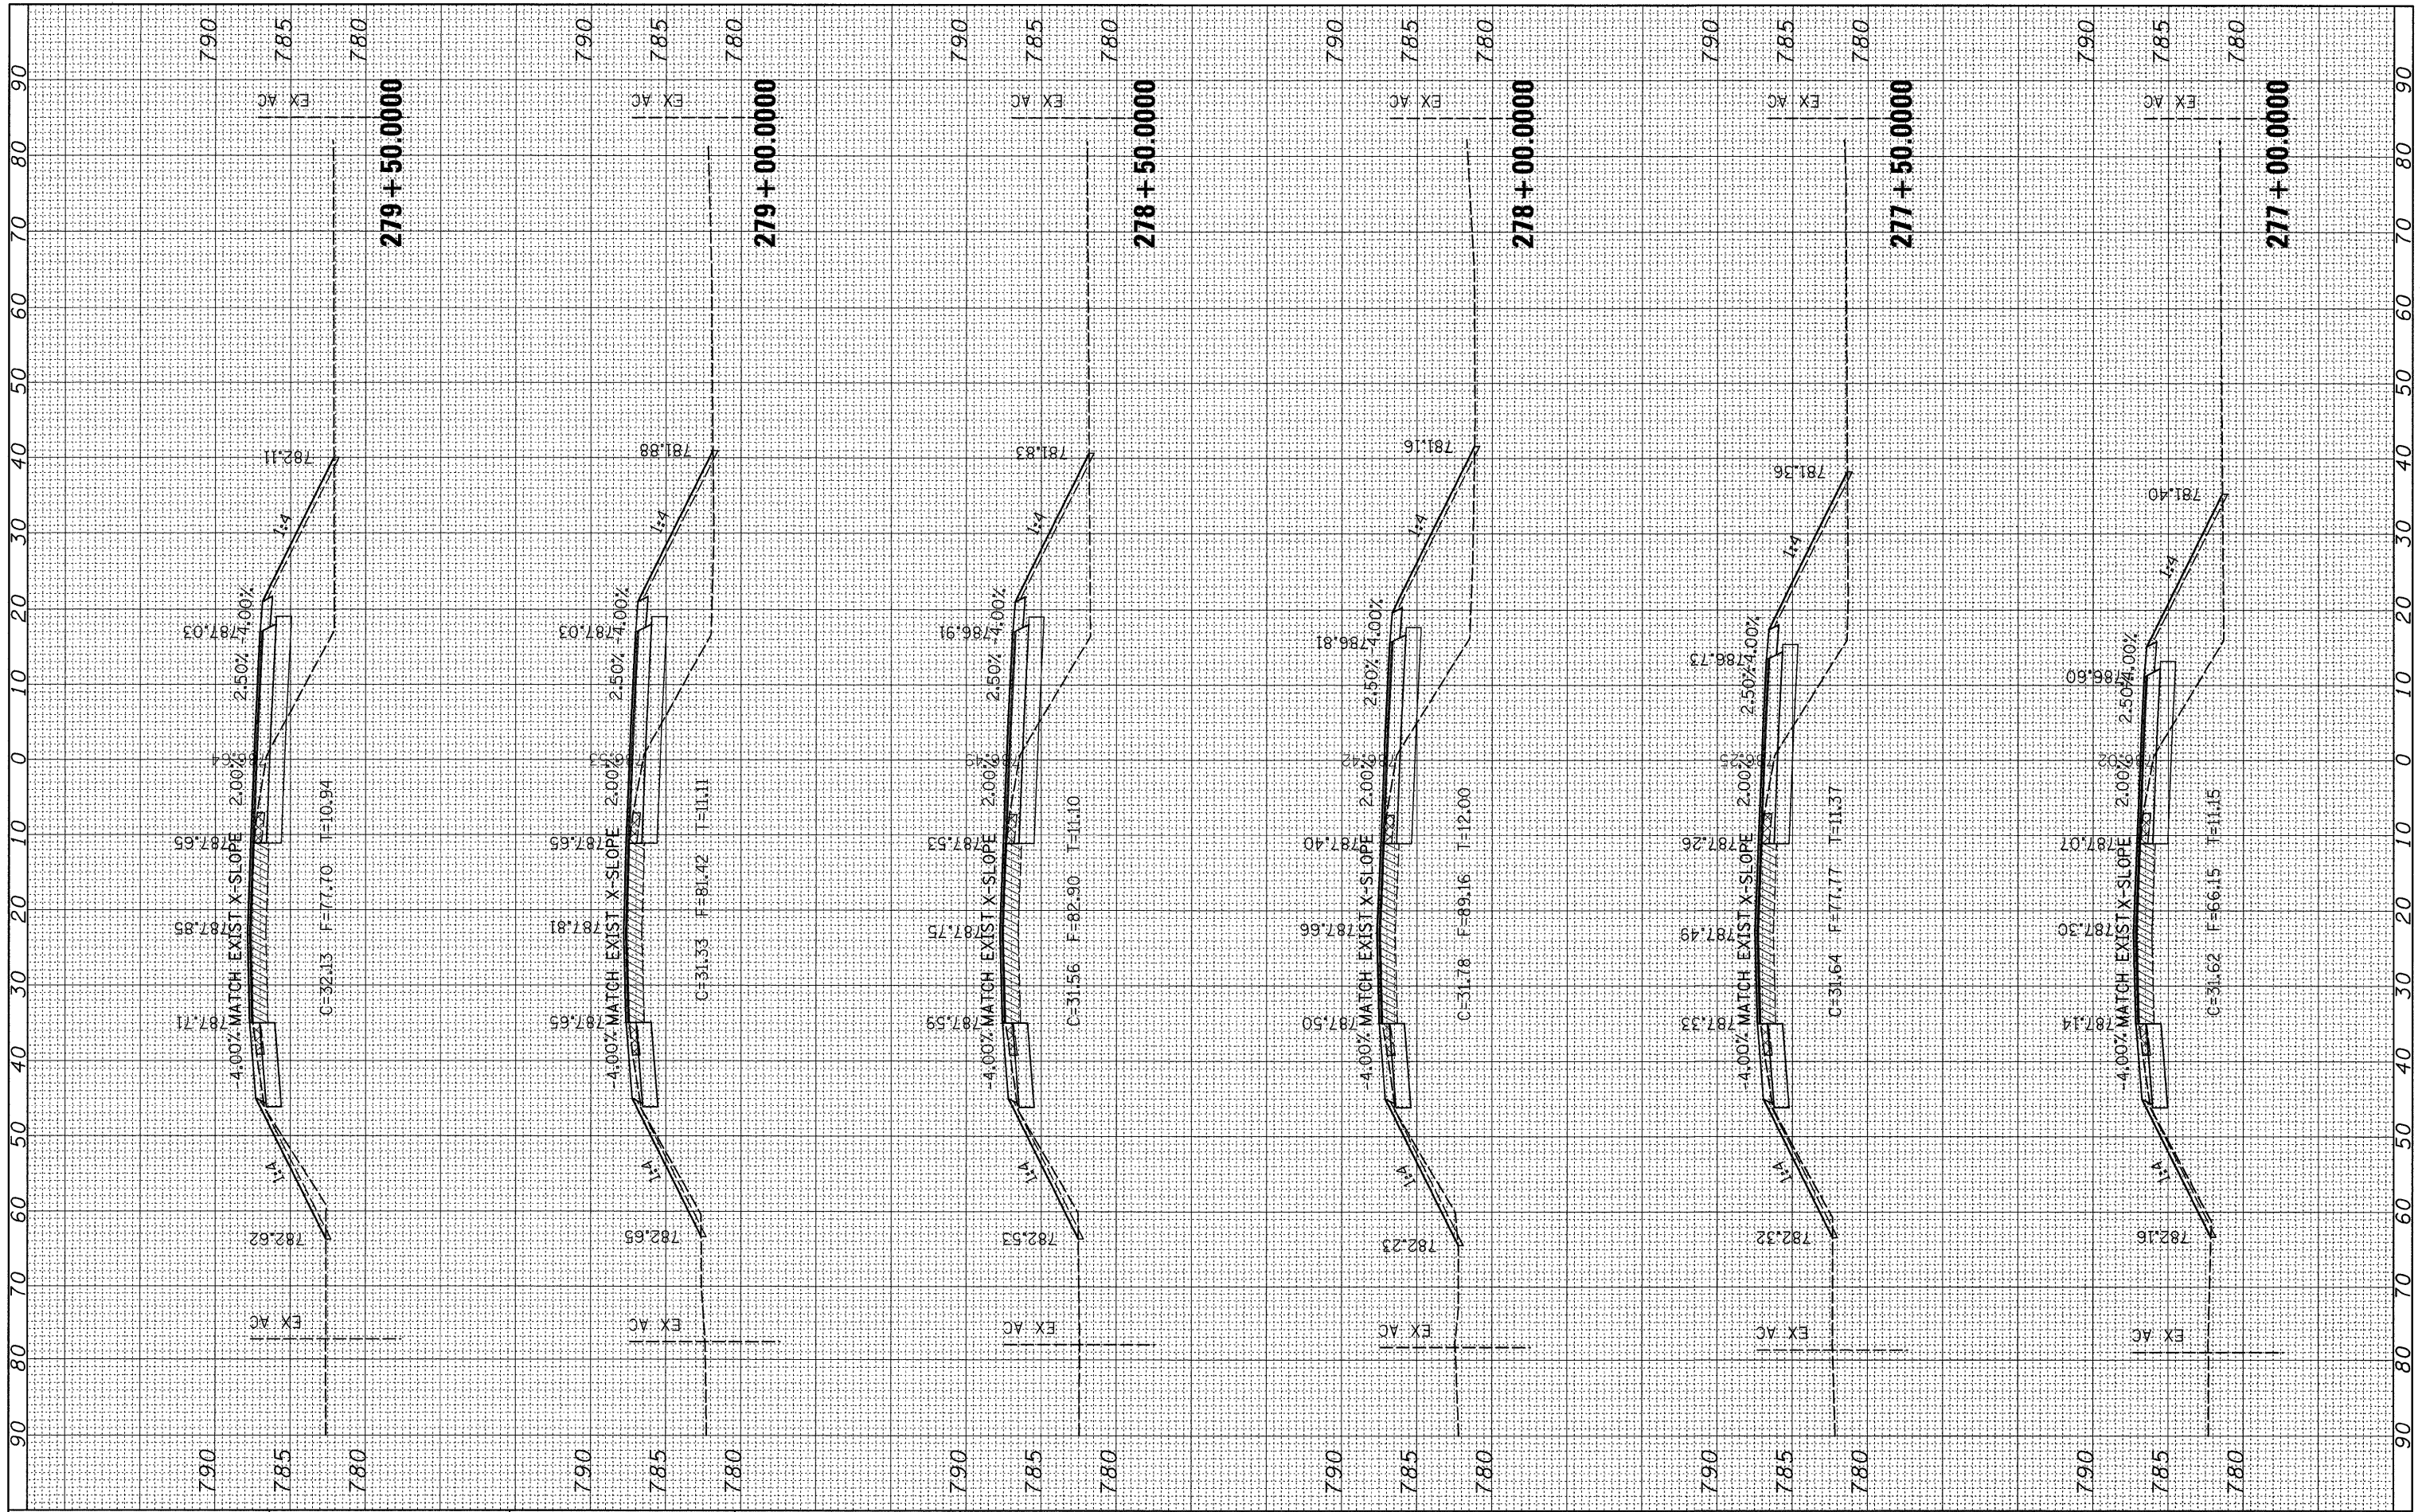

FILE NAME = c:\pw\_work\pwwork\dossdd\dms50866\020574.xml.dgn  
 USER NAME = dossdd

DESIGNED -  
 DRAWN -  
 CHECKED -  
 DATE -

REVISÉ -  
 REVISÉ -  
 REVISÉ -  
 REVISÉ -

**STATE OF ILLINOIS  
 DEPARTMENT OF TRANSPORTATION**

**US BR 20  
 CROSS SECTIONS**

SCALE: SHEET NO. OF SHEETS STA. 277+00.0000 TO STA. 279+50.0000

F.A.P. RTE.	SECTION	COUNTY	TOTAL SHEETS	SHEET NO.
517	(1-2)M & TS	BOONE	74	66
CONTRACT NO. 64A09			ILLINOIS FED. AID PROJECT	