


FINAL SURVEY	SURVEYED	BY	DATE
NOTE BOOK	NO.		
AREAS CHECKED			

ORIGINAL SURVEY	SURVEYED	BY	DATE
NOTE BOOK	NO.		
AREAS CHECKED			

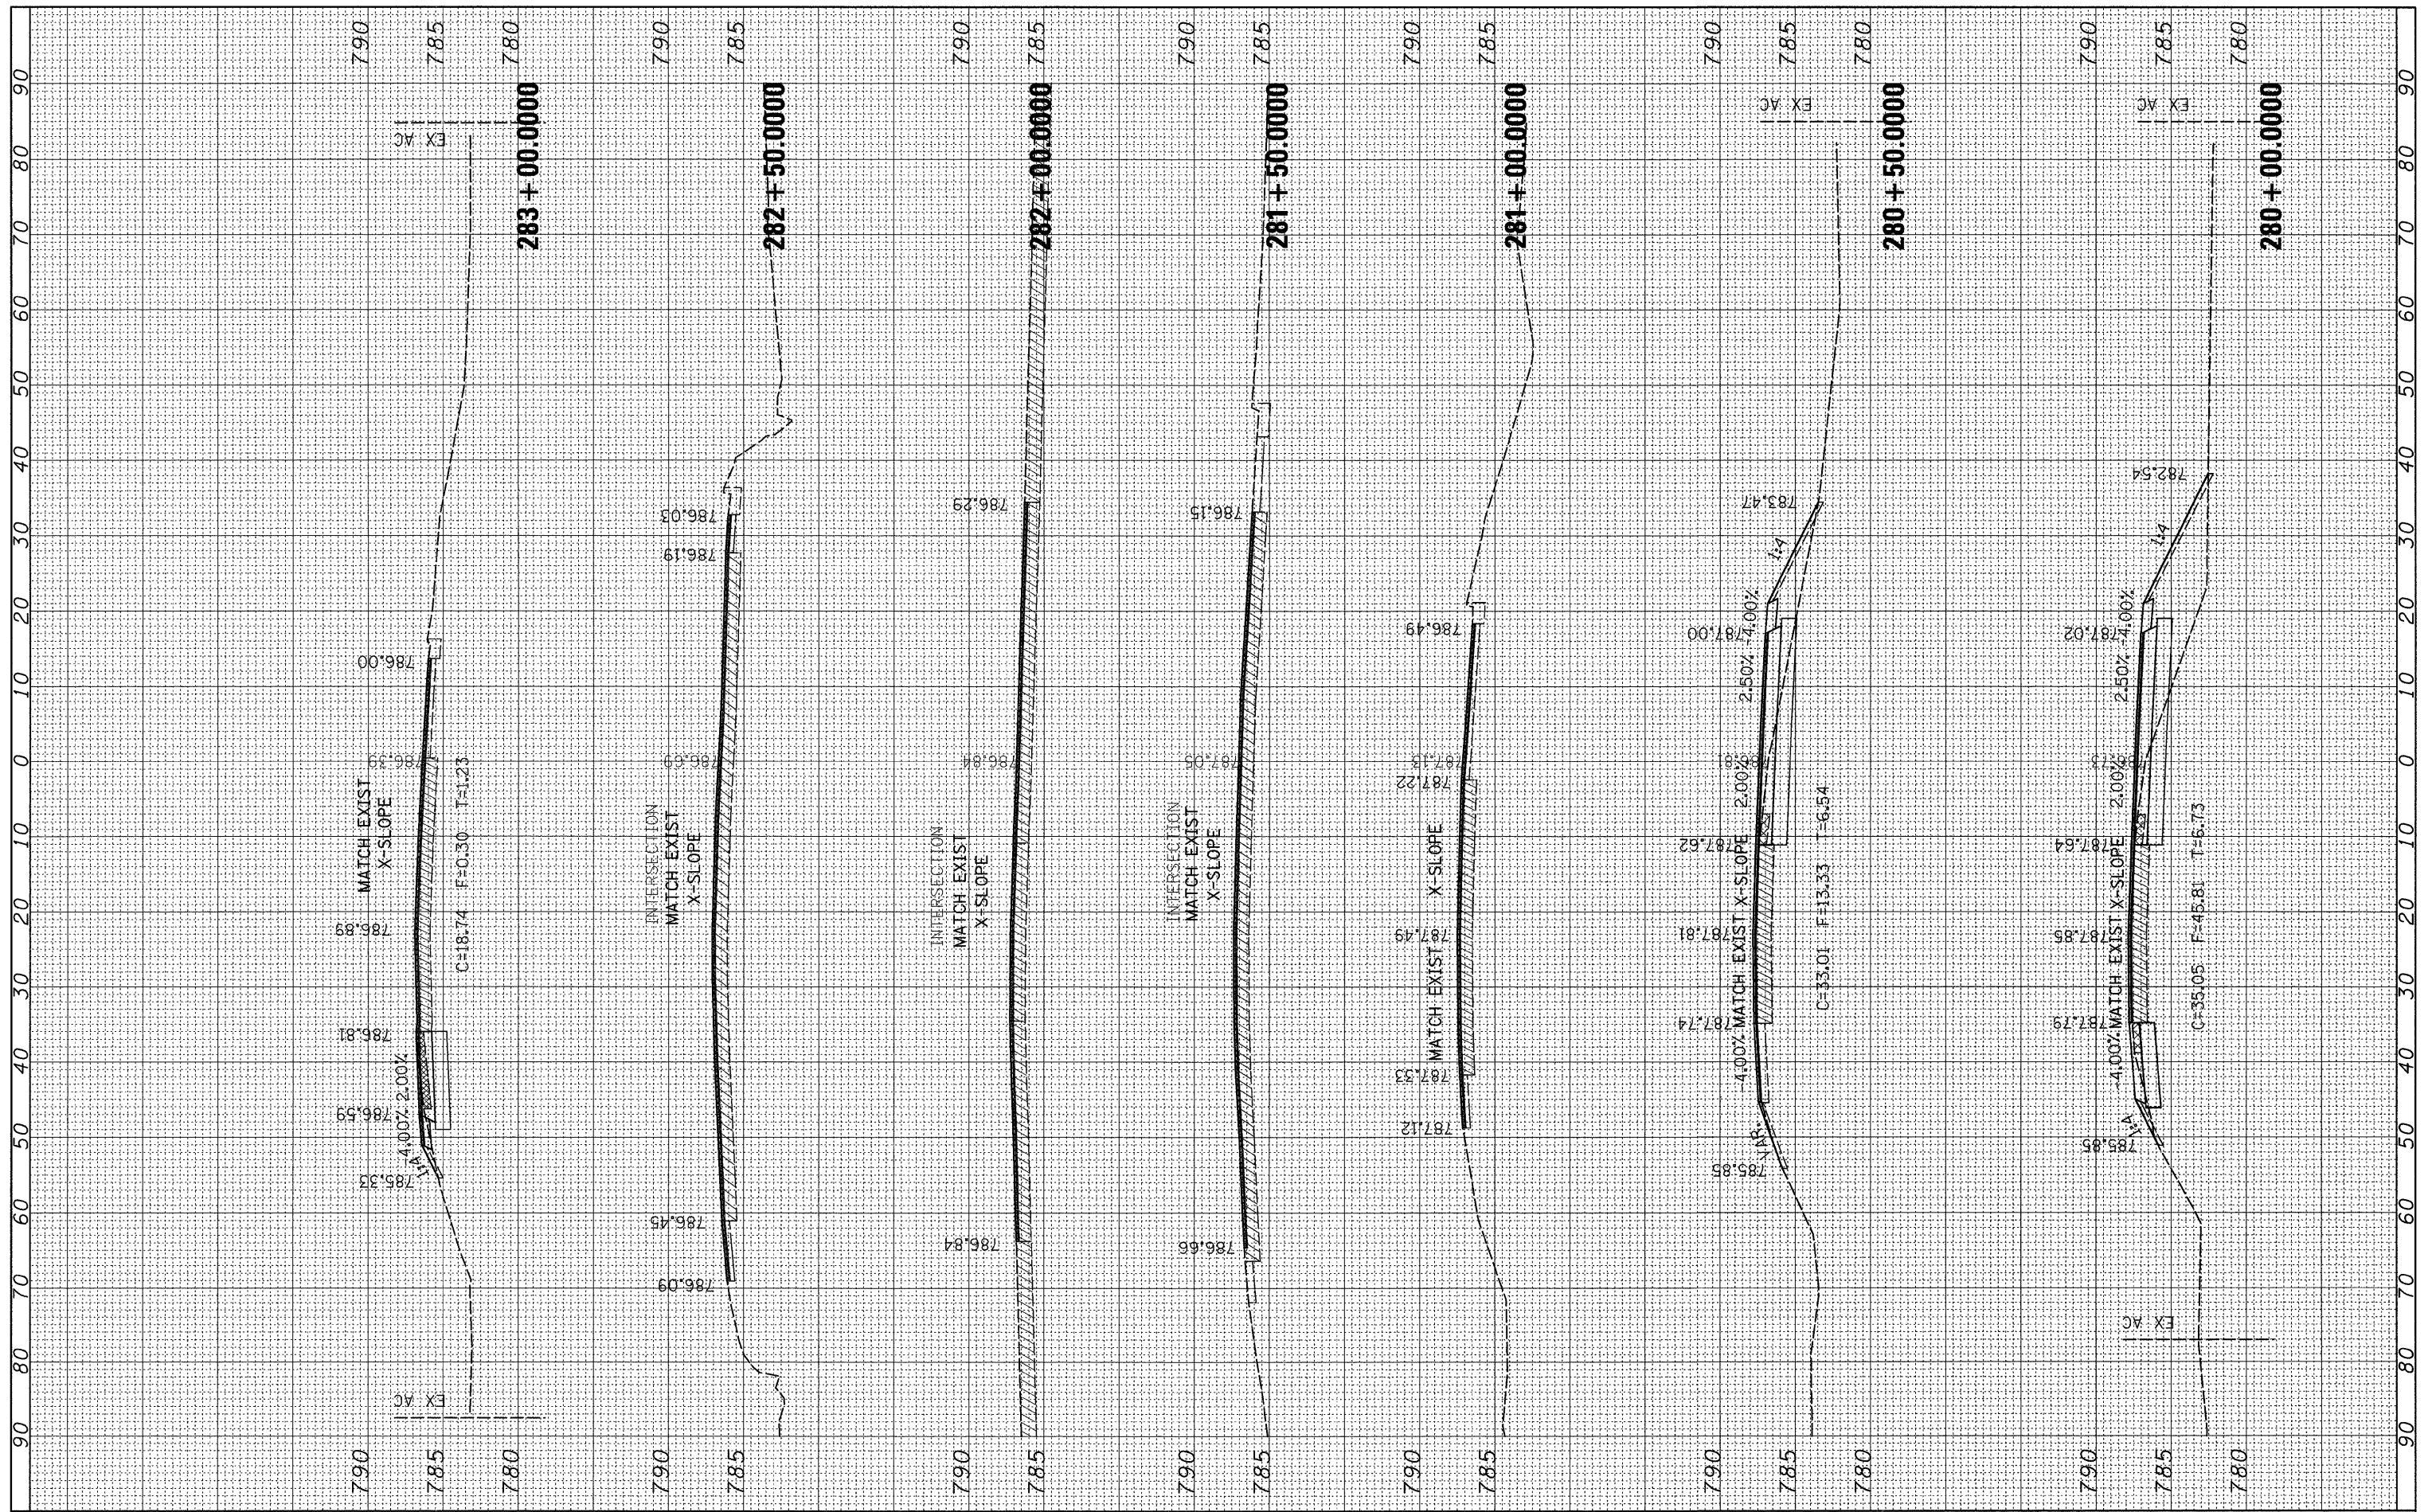

FILE NAME = c:\pw\_work\pwwork\dot\dossdd\dms50866\0205704xml.dgn

USER NAME = dossdd  
 PLOT SCALE = 10.0000" / IN.  
 PLOT DATE = Wed Dec 30 13:32:56 2009

DESIGNED -  
 DRAWN -  
 CHECKED -  
 DATE -

REVISED -  
 REVISED -  
 REVISED -  
 REVISED -

**STATE OF ILLINOIS  
 DEPARTMENT OF TRANSPORTATION**

**US BR 20  
 CROSS SECTIONS**

SCALE: SHEET NO. OF SHEETS STA. 280+00.0000 TO STA. 283+00.0000

F.A.P. RTE. 517	SECTION (1-2M & TS)	COUNTY BOONE	TOTAL SHEETS 74	SHEET NO. 67
CONTRACT NO. 64A09				
ILLINOIS FED. AID PROJECT				