


FINAL SURVEY	DATE
SURVEYED	BY
NOTE BOOK	NO.
TEMPLATE	AREAS CHECKED

ORIGINAL SURVEY	DATE
SURVEYED	BY
NOTE BOOK	NO.
TEMPLATE	AREAS CHECKED

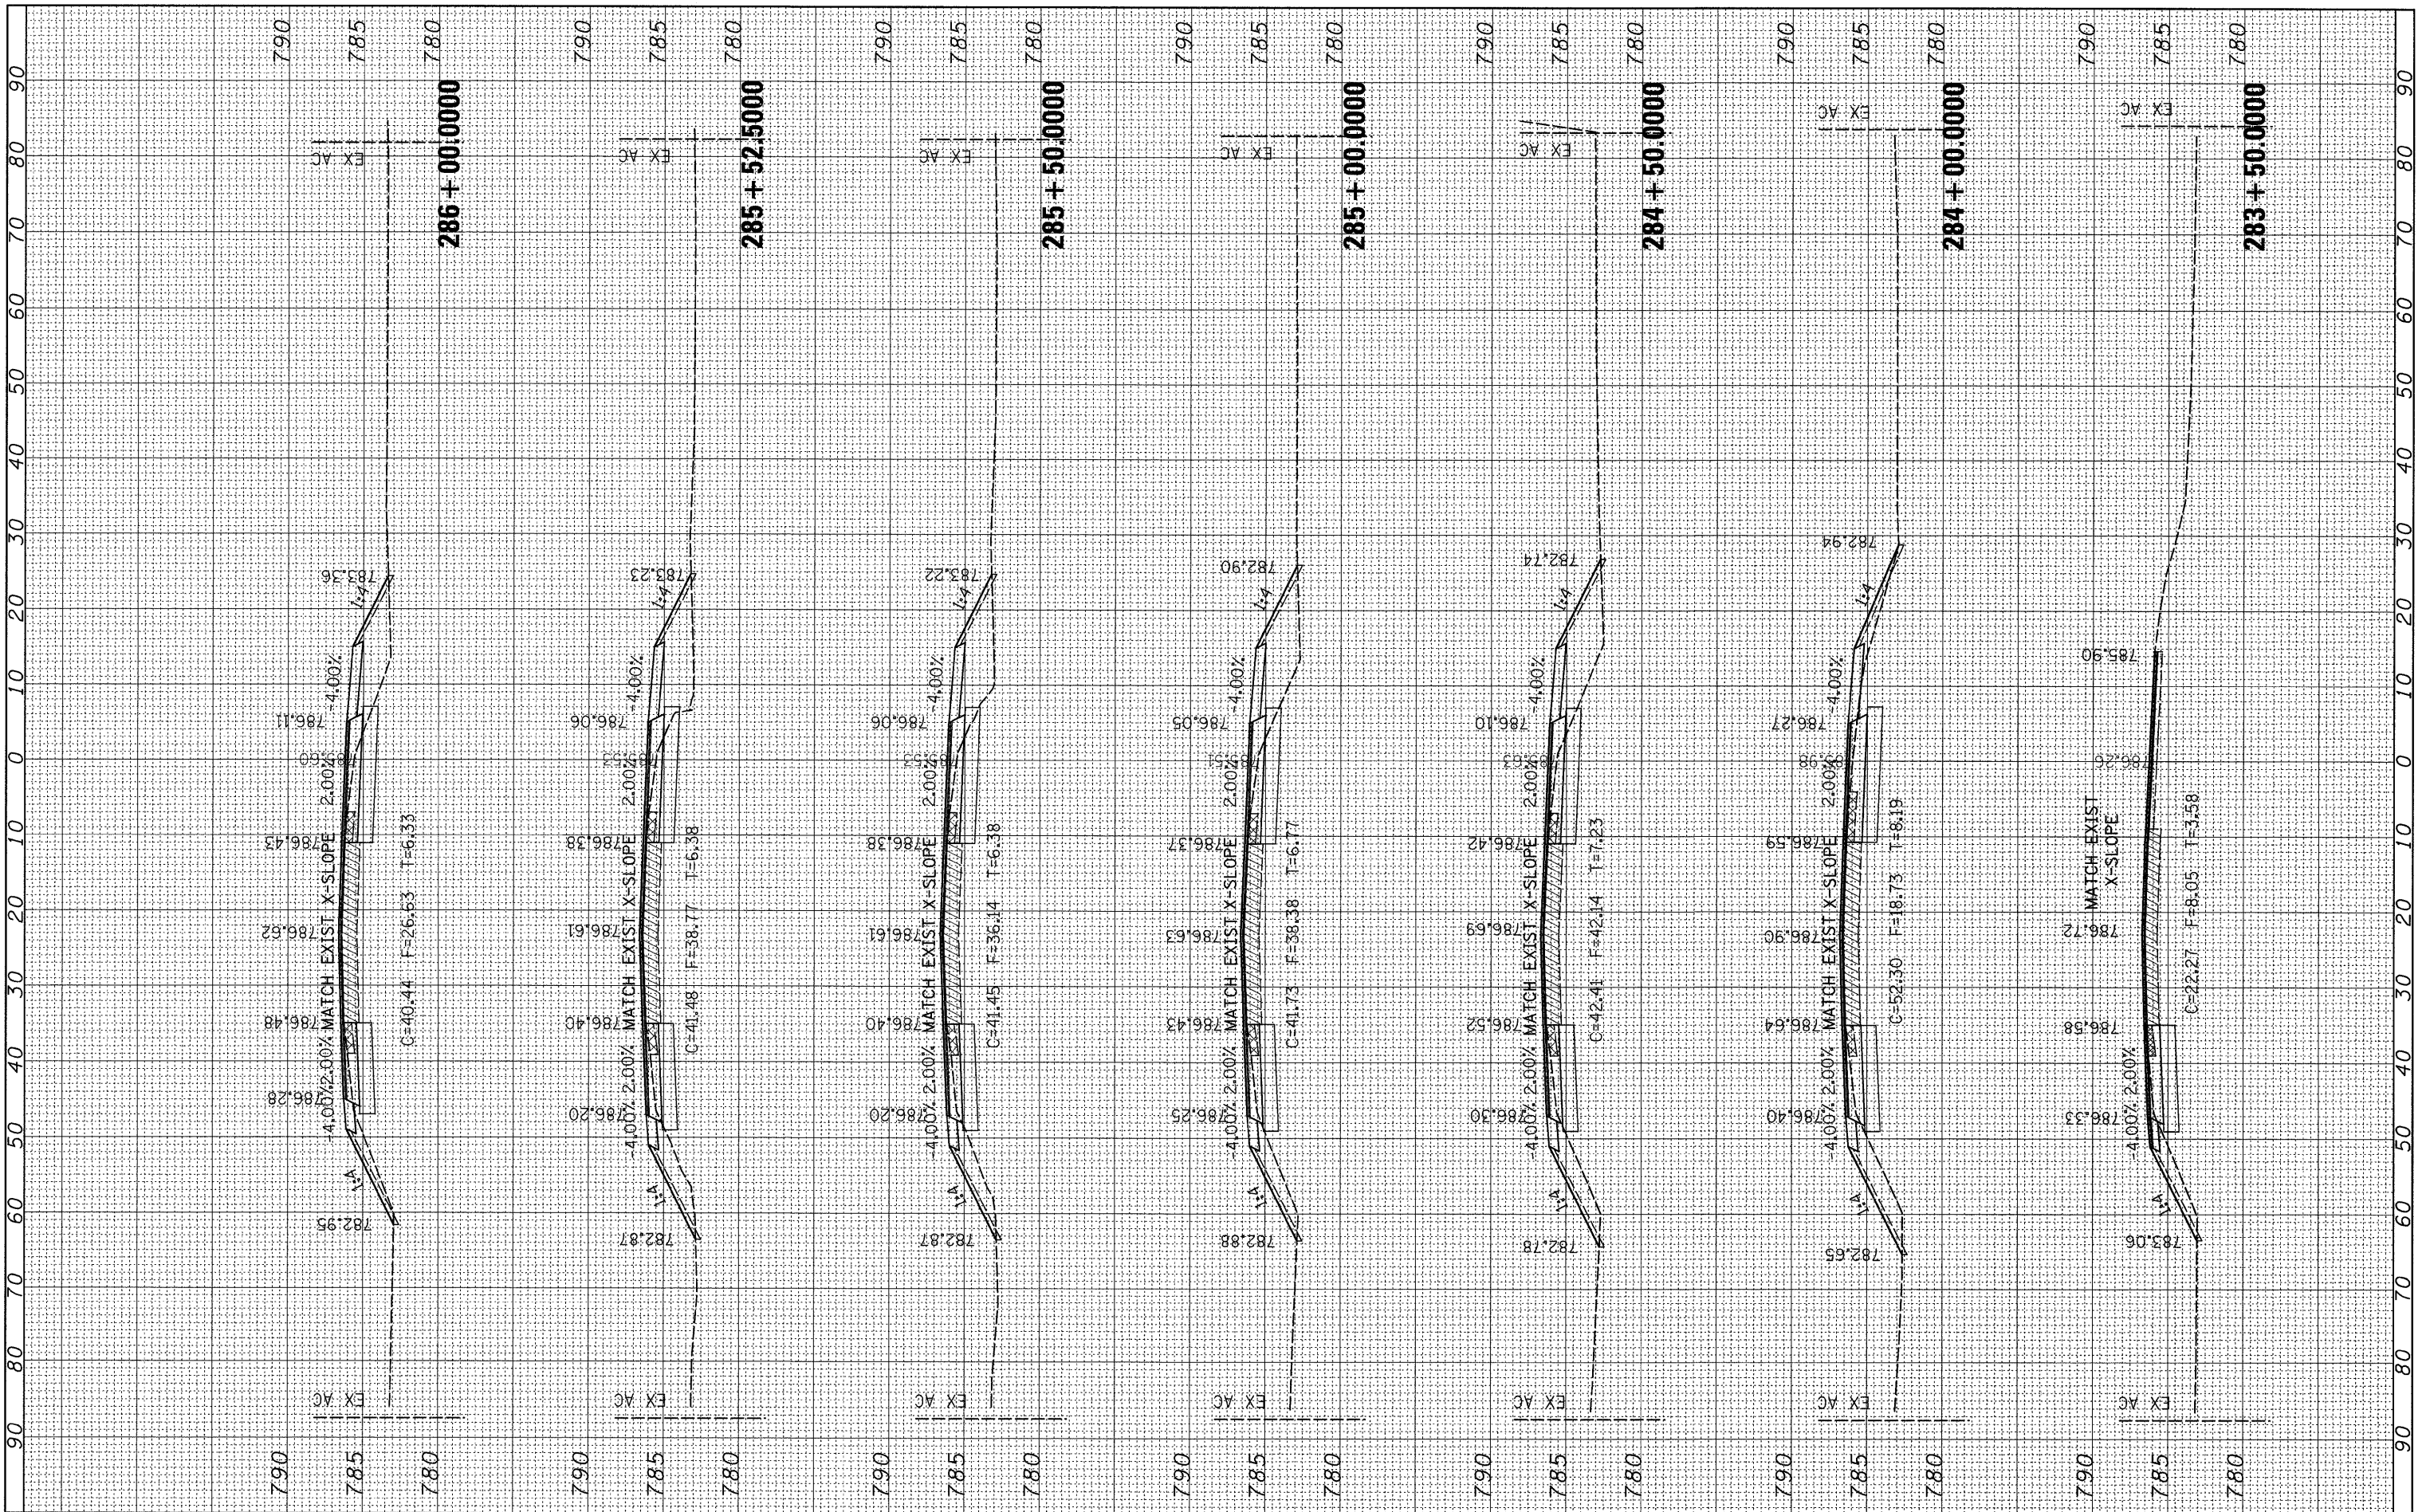

FILE NAME =  
 c:\pw\_work\pw1dot\dossdd\dms50666\0205704xml.dgn

USER NAME = dossdd  
 PLOT SCALE = 10.0000' / IN.  
 PLOT DATE = Wed Dec 30 13:32:57 2009

DESIGNED -  
 DRAWN -  
 CHECKED -  
 DATE -

REVISED -  
 REVISED -  
 REVISED -  
 REVISED -

**STATE OF ILLINOIS  
 DEPARTMENT OF TRANSPORTATION**

**US BR 20  
 CROSS SECTIONS**

SCALE: SHEET NO. OF SHEETS STA. 283+50.0000 TO STA. 286+00.0000

F.A.P. RTE. 517	SECTION (1-2)M & TS	COUNTY BOONE	TOTAL SHEETS 74	SHEET NO. 68
CONTRACT NO. 64A09				ILLINOIS FED. AID PROJECT