


FINAL SURVEY	DATE
NO. _____	_____
NO. _____	_____
NO. _____	_____
NO. _____	_____

ORIGINAL SURVEY	DATE
NO. _____	_____
NO. _____	_____
NO. _____	_____
NO. _____	_____

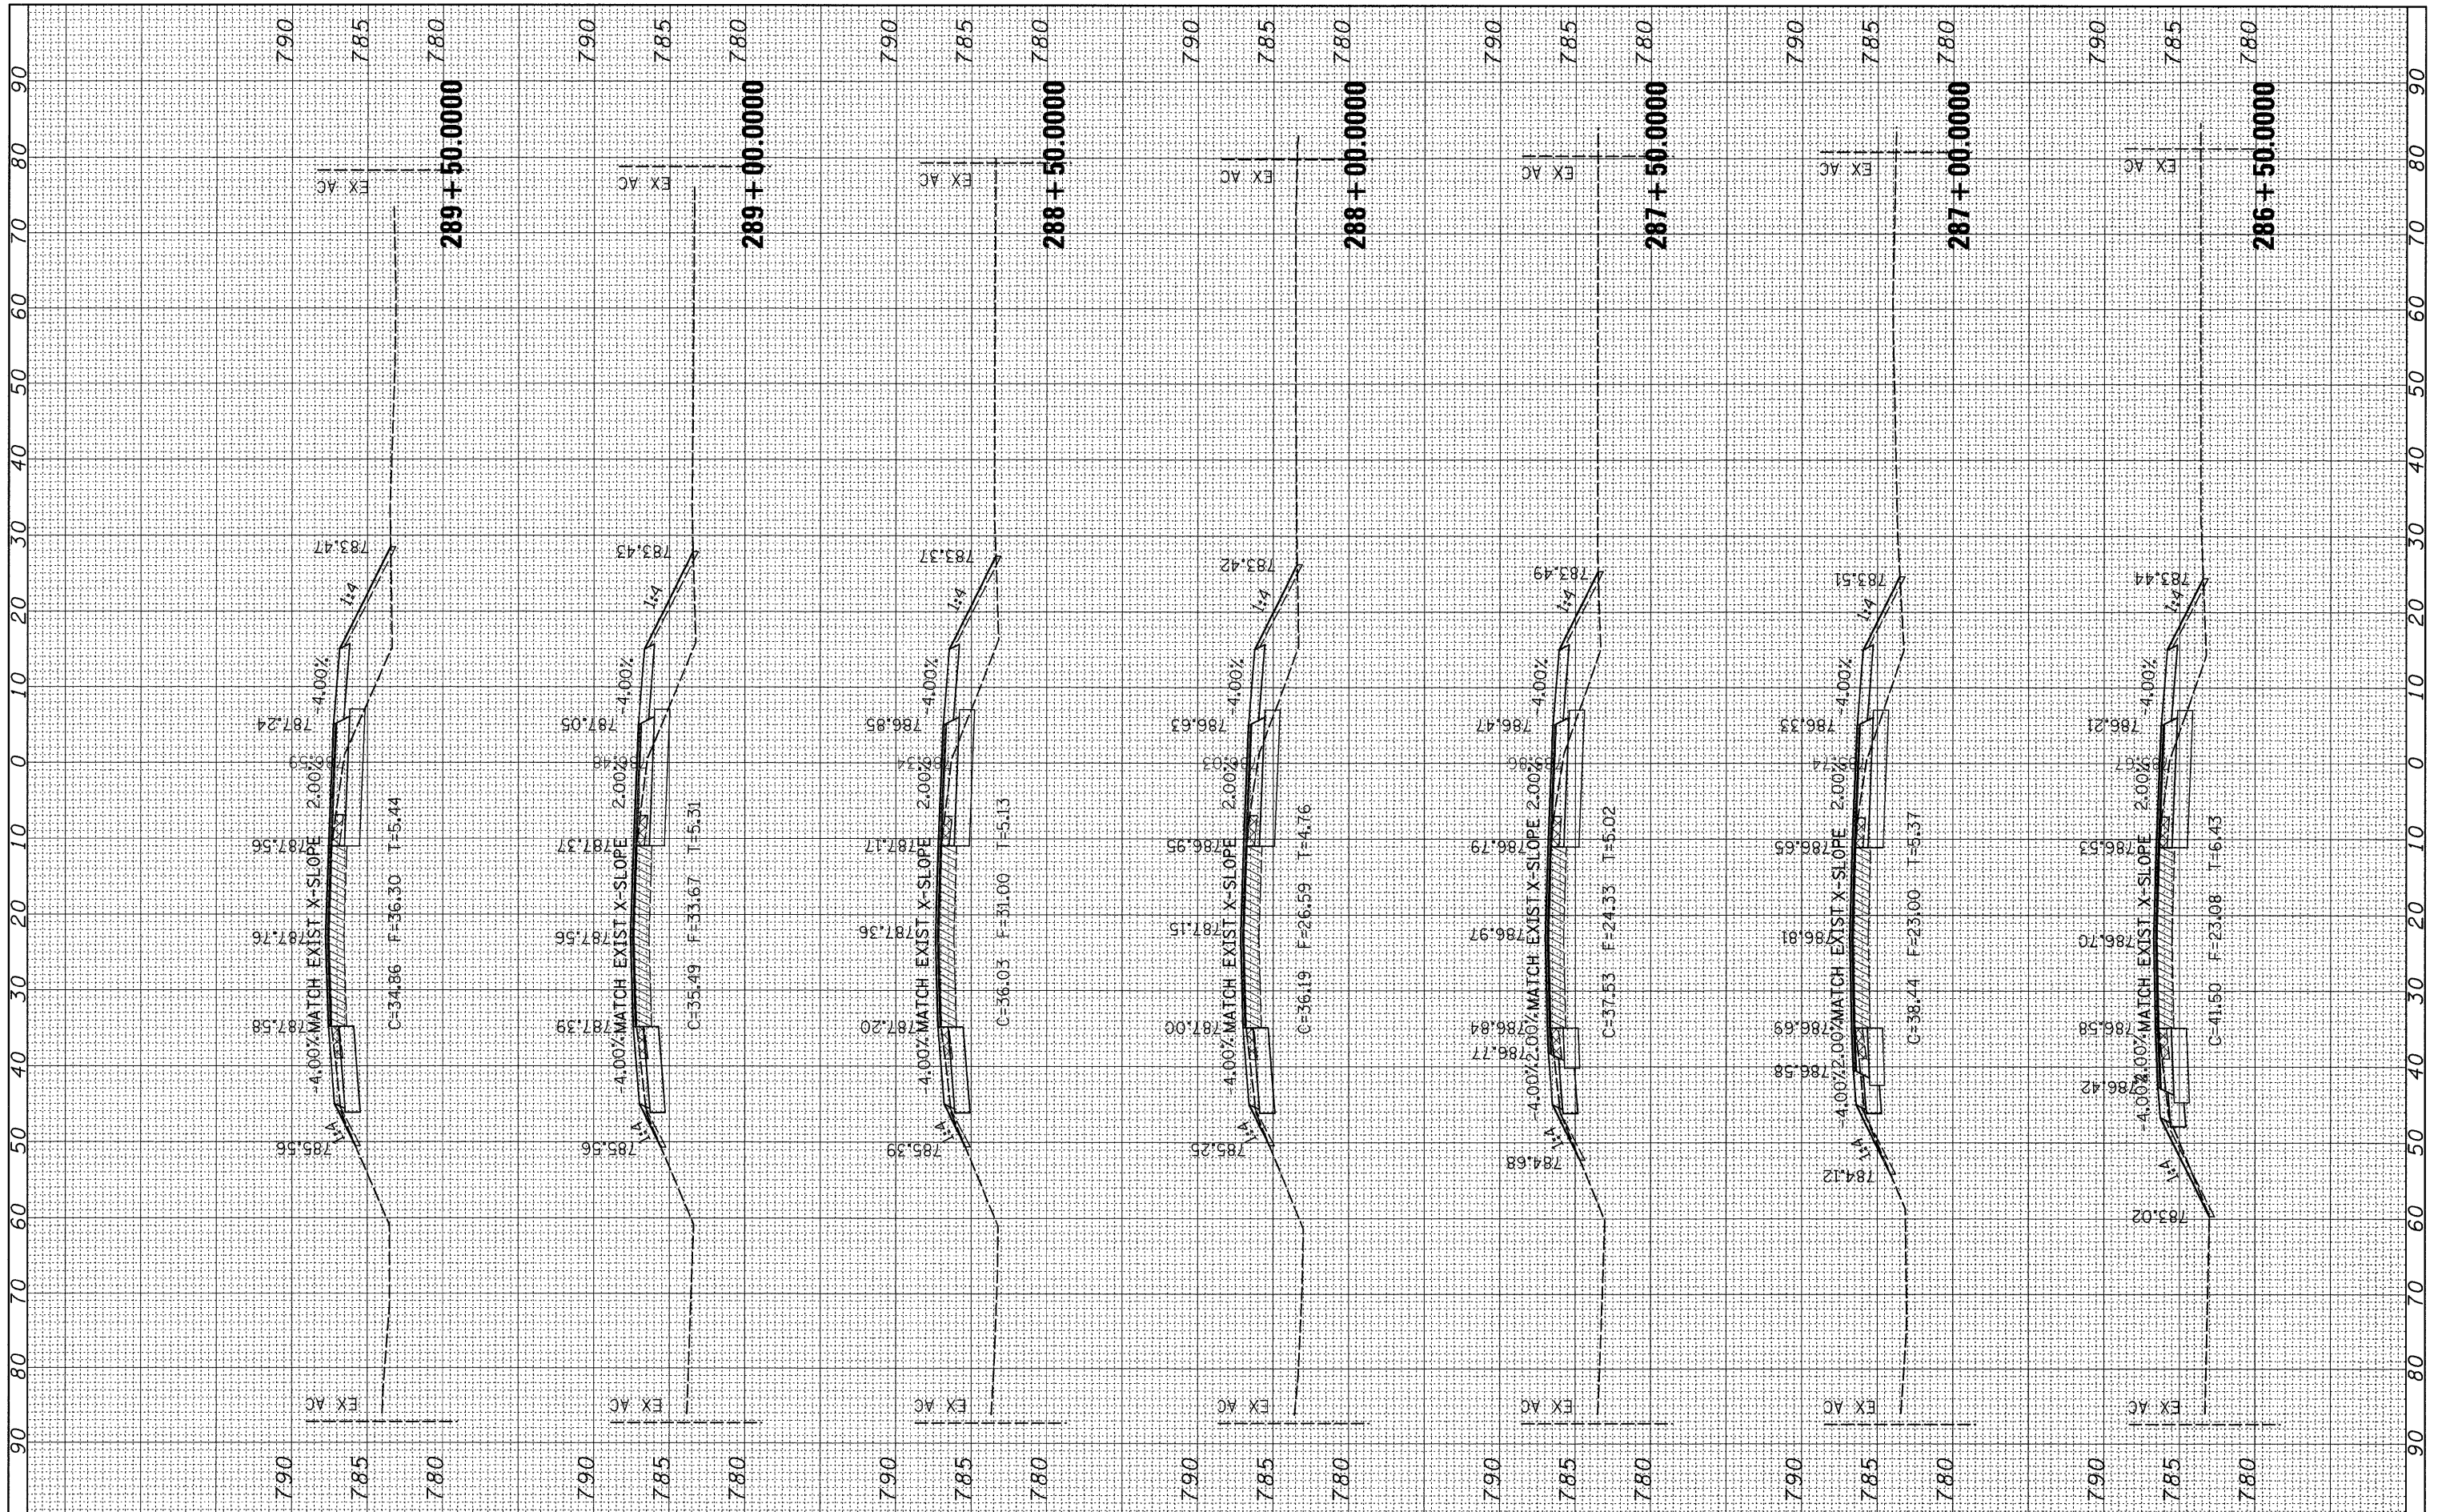

FILE NAME = c:\pw\_work\pwidot\dossdd\dms50866\D205704.xml.dgn  
 USER NAME = dossdd  
 PLOT SCALE = 10,0000" / IN.  
 PLOT DATE = Wed Dec 30 13:32:58 2009

DESIGNED -  
 DRAWN -  
 CHECKED -  
 DATE -

REVISED -  
 REVISED -  
 REVISED -  
 REVISED -

REVISED -  
 REVISED -  
 REVISED -  
 REVISED -

**STATE OF ILLINOIS  
 DEPARTMENT OF TRANSPORTATION**

**US BR 20  
 CROSS SECTIONS**

SCALE: SHEET NO. OF SHEETS STA. 286+50.0000 TO STA. 289+50.0000

F.A.P. RTE. 517	SECTION (1-2M & TS)	COUNTY BOONE	TOTAL SHEETS 74	SHEET NO. 69
CONTRACT NO. 64A09				
ILLINOIS FED. AID PROJECT				