


FINAL SURVEY	DATE
NO. _____	BY _____
NO. _____	DATE _____
NO. _____	BY _____
NO. _____	DATE _____

ORIGINAL SURVEY	DATE
NO. _____	BY _____
NO. _____	DATE _____
NO. _____	BY _____
NO. _____	DATE _____

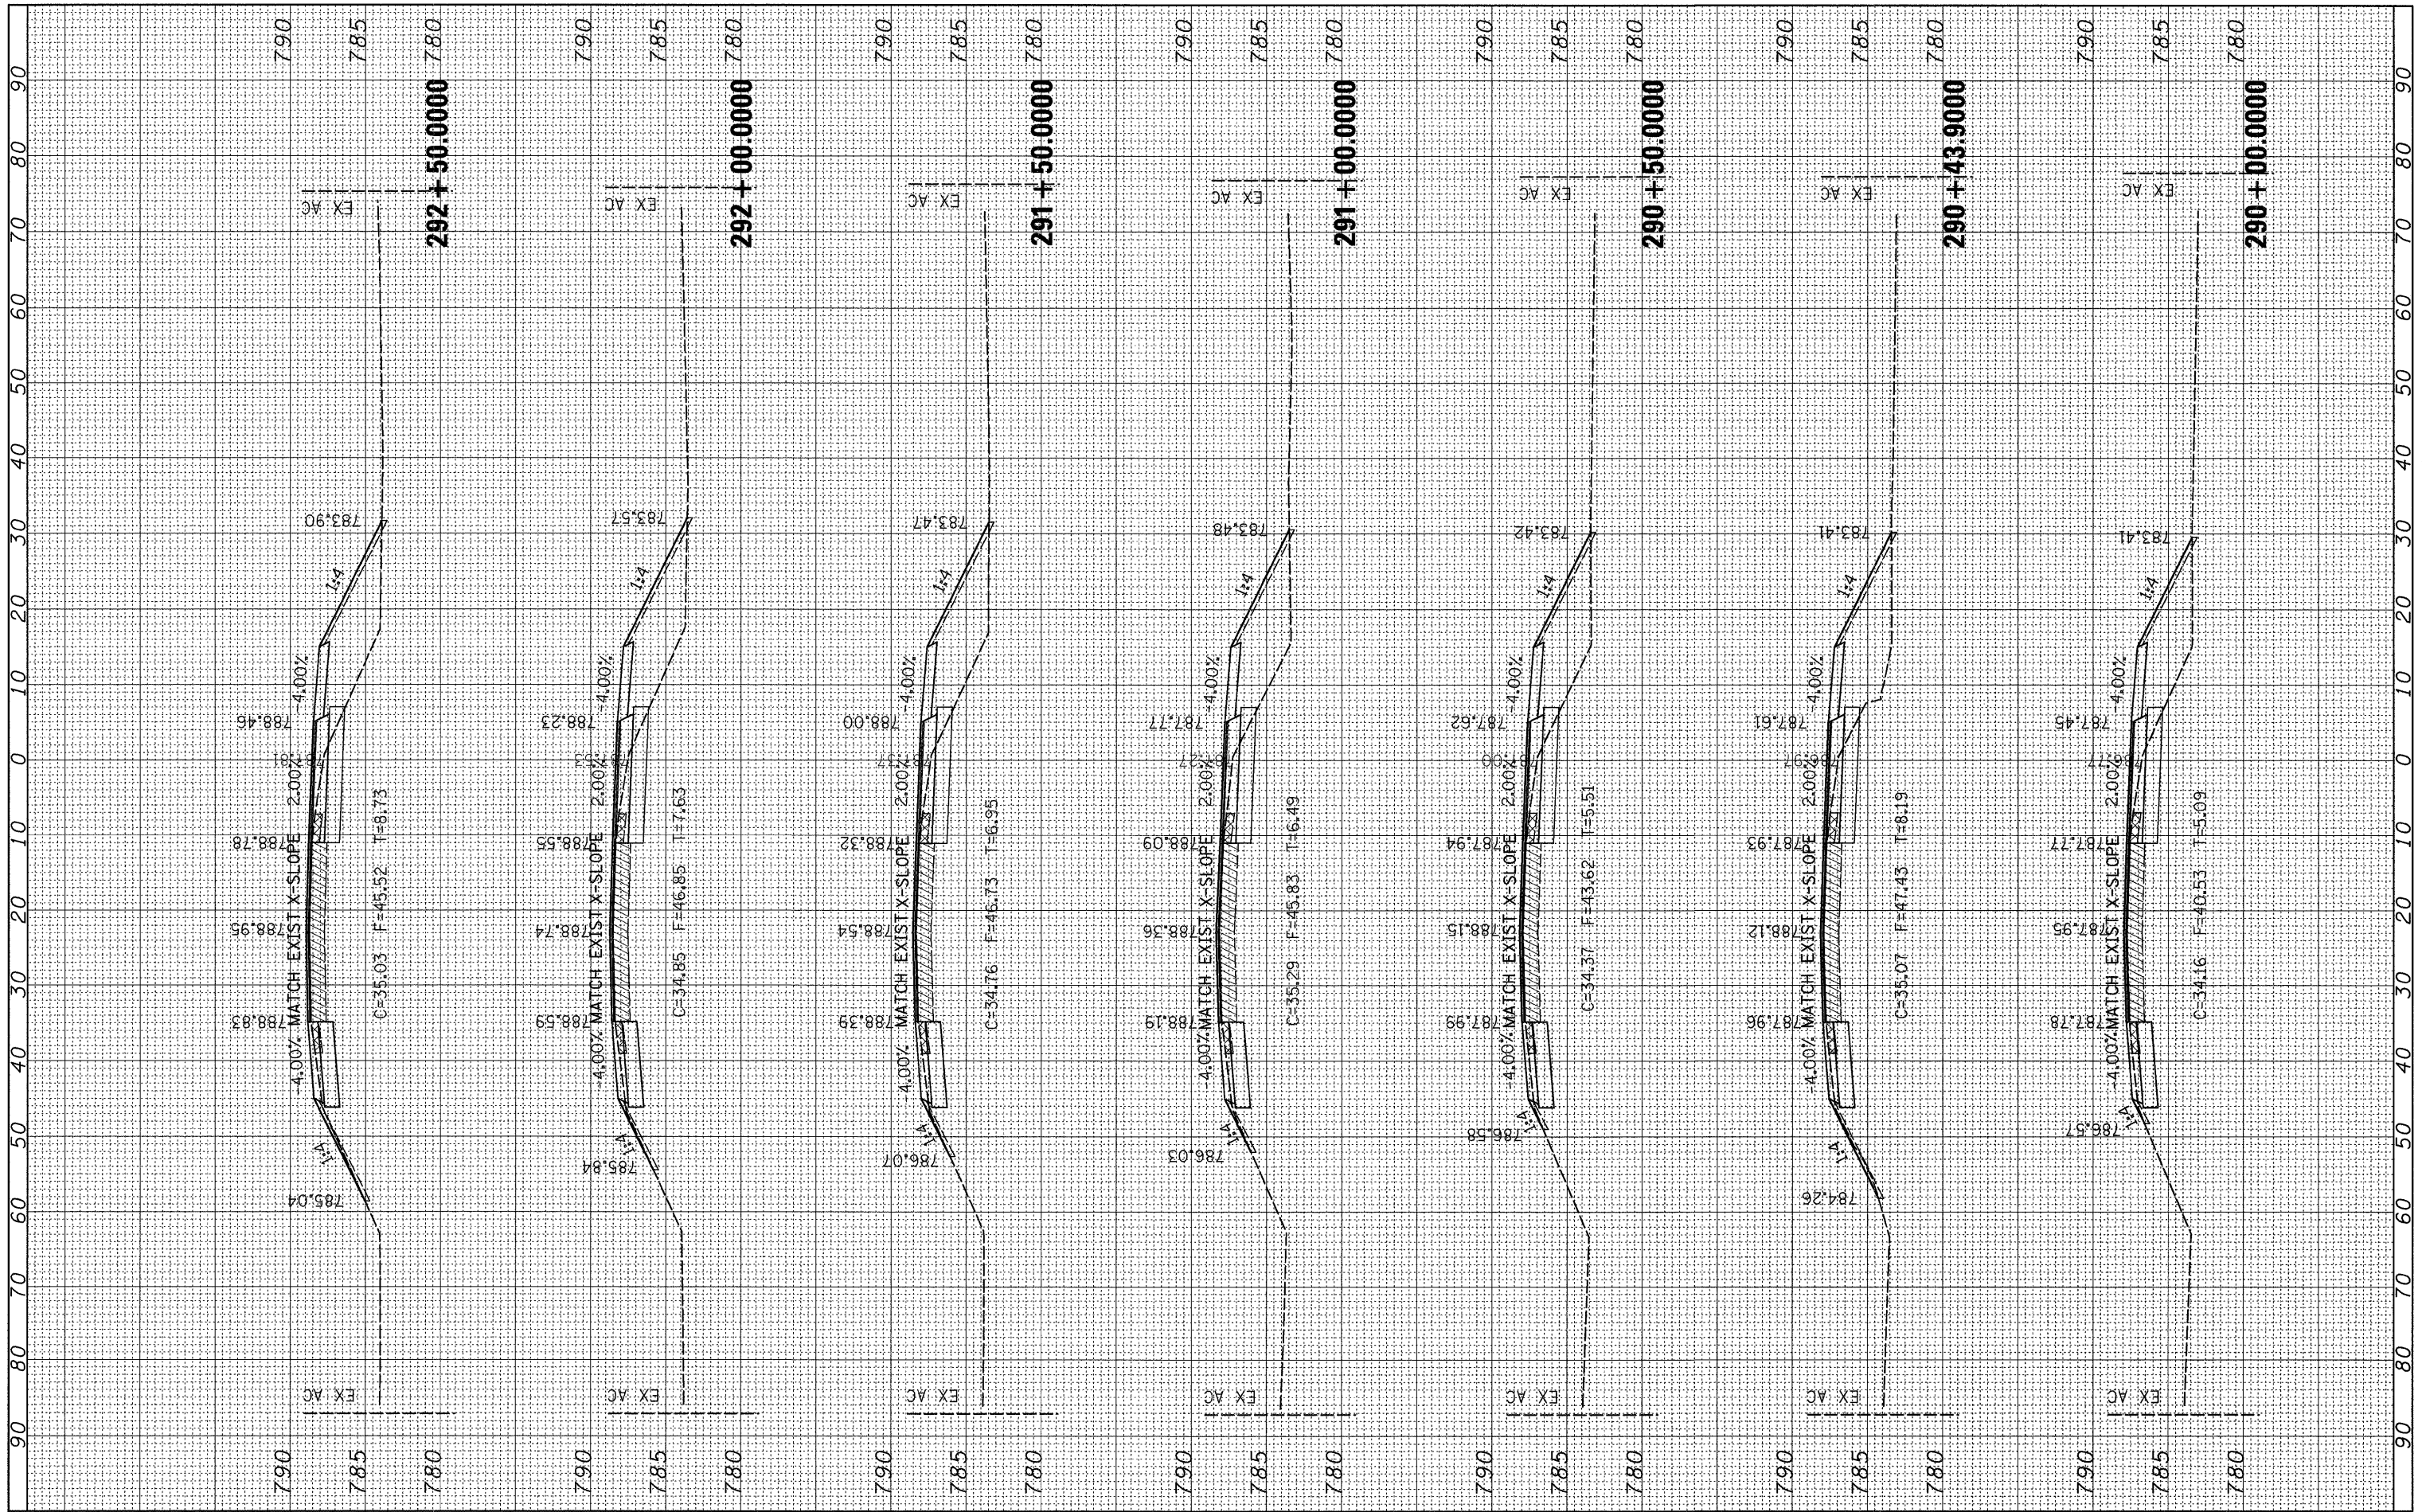

FILE NAME = c:\pwork\pwork\dot\dossdd\dms50866\0205704.kml.dgn
 USER NAME = dossdd

DESIGNED -
 DRAWN -
 CHECKED -
 DATE -

REVISD -
 REVISD -
 REVISD -
 REVISD -

**STATE OF ILLINOIS
 DEPARTMENT OF TRANSPORTATION**

**US BR 20
 CROSS SECTIONS**

SCALE: SHEET NO. OF SHEETS STA. 290+00.0000 TO STA. 292+50.0000

F.A.P. RTE. 517	SECTION (1-2)M & TS	COUNTY BOONE	TOTAL SHEETS 74	SHEET NO. 70
CONTRACT NO. 64A09				ILLINOIS FED. AID PROJECT