


FINAL SURVEY	DATE
SURVEYED	BY
NOTE BOOK	
TEMPLATE	
AREAS CHECKED	
NO.	

ORIGINAL SURVEY	DATE
SURVEYED	BY
NOTE BOOK	
TEMPLATE	
AREAS CHECKED	
NO.	

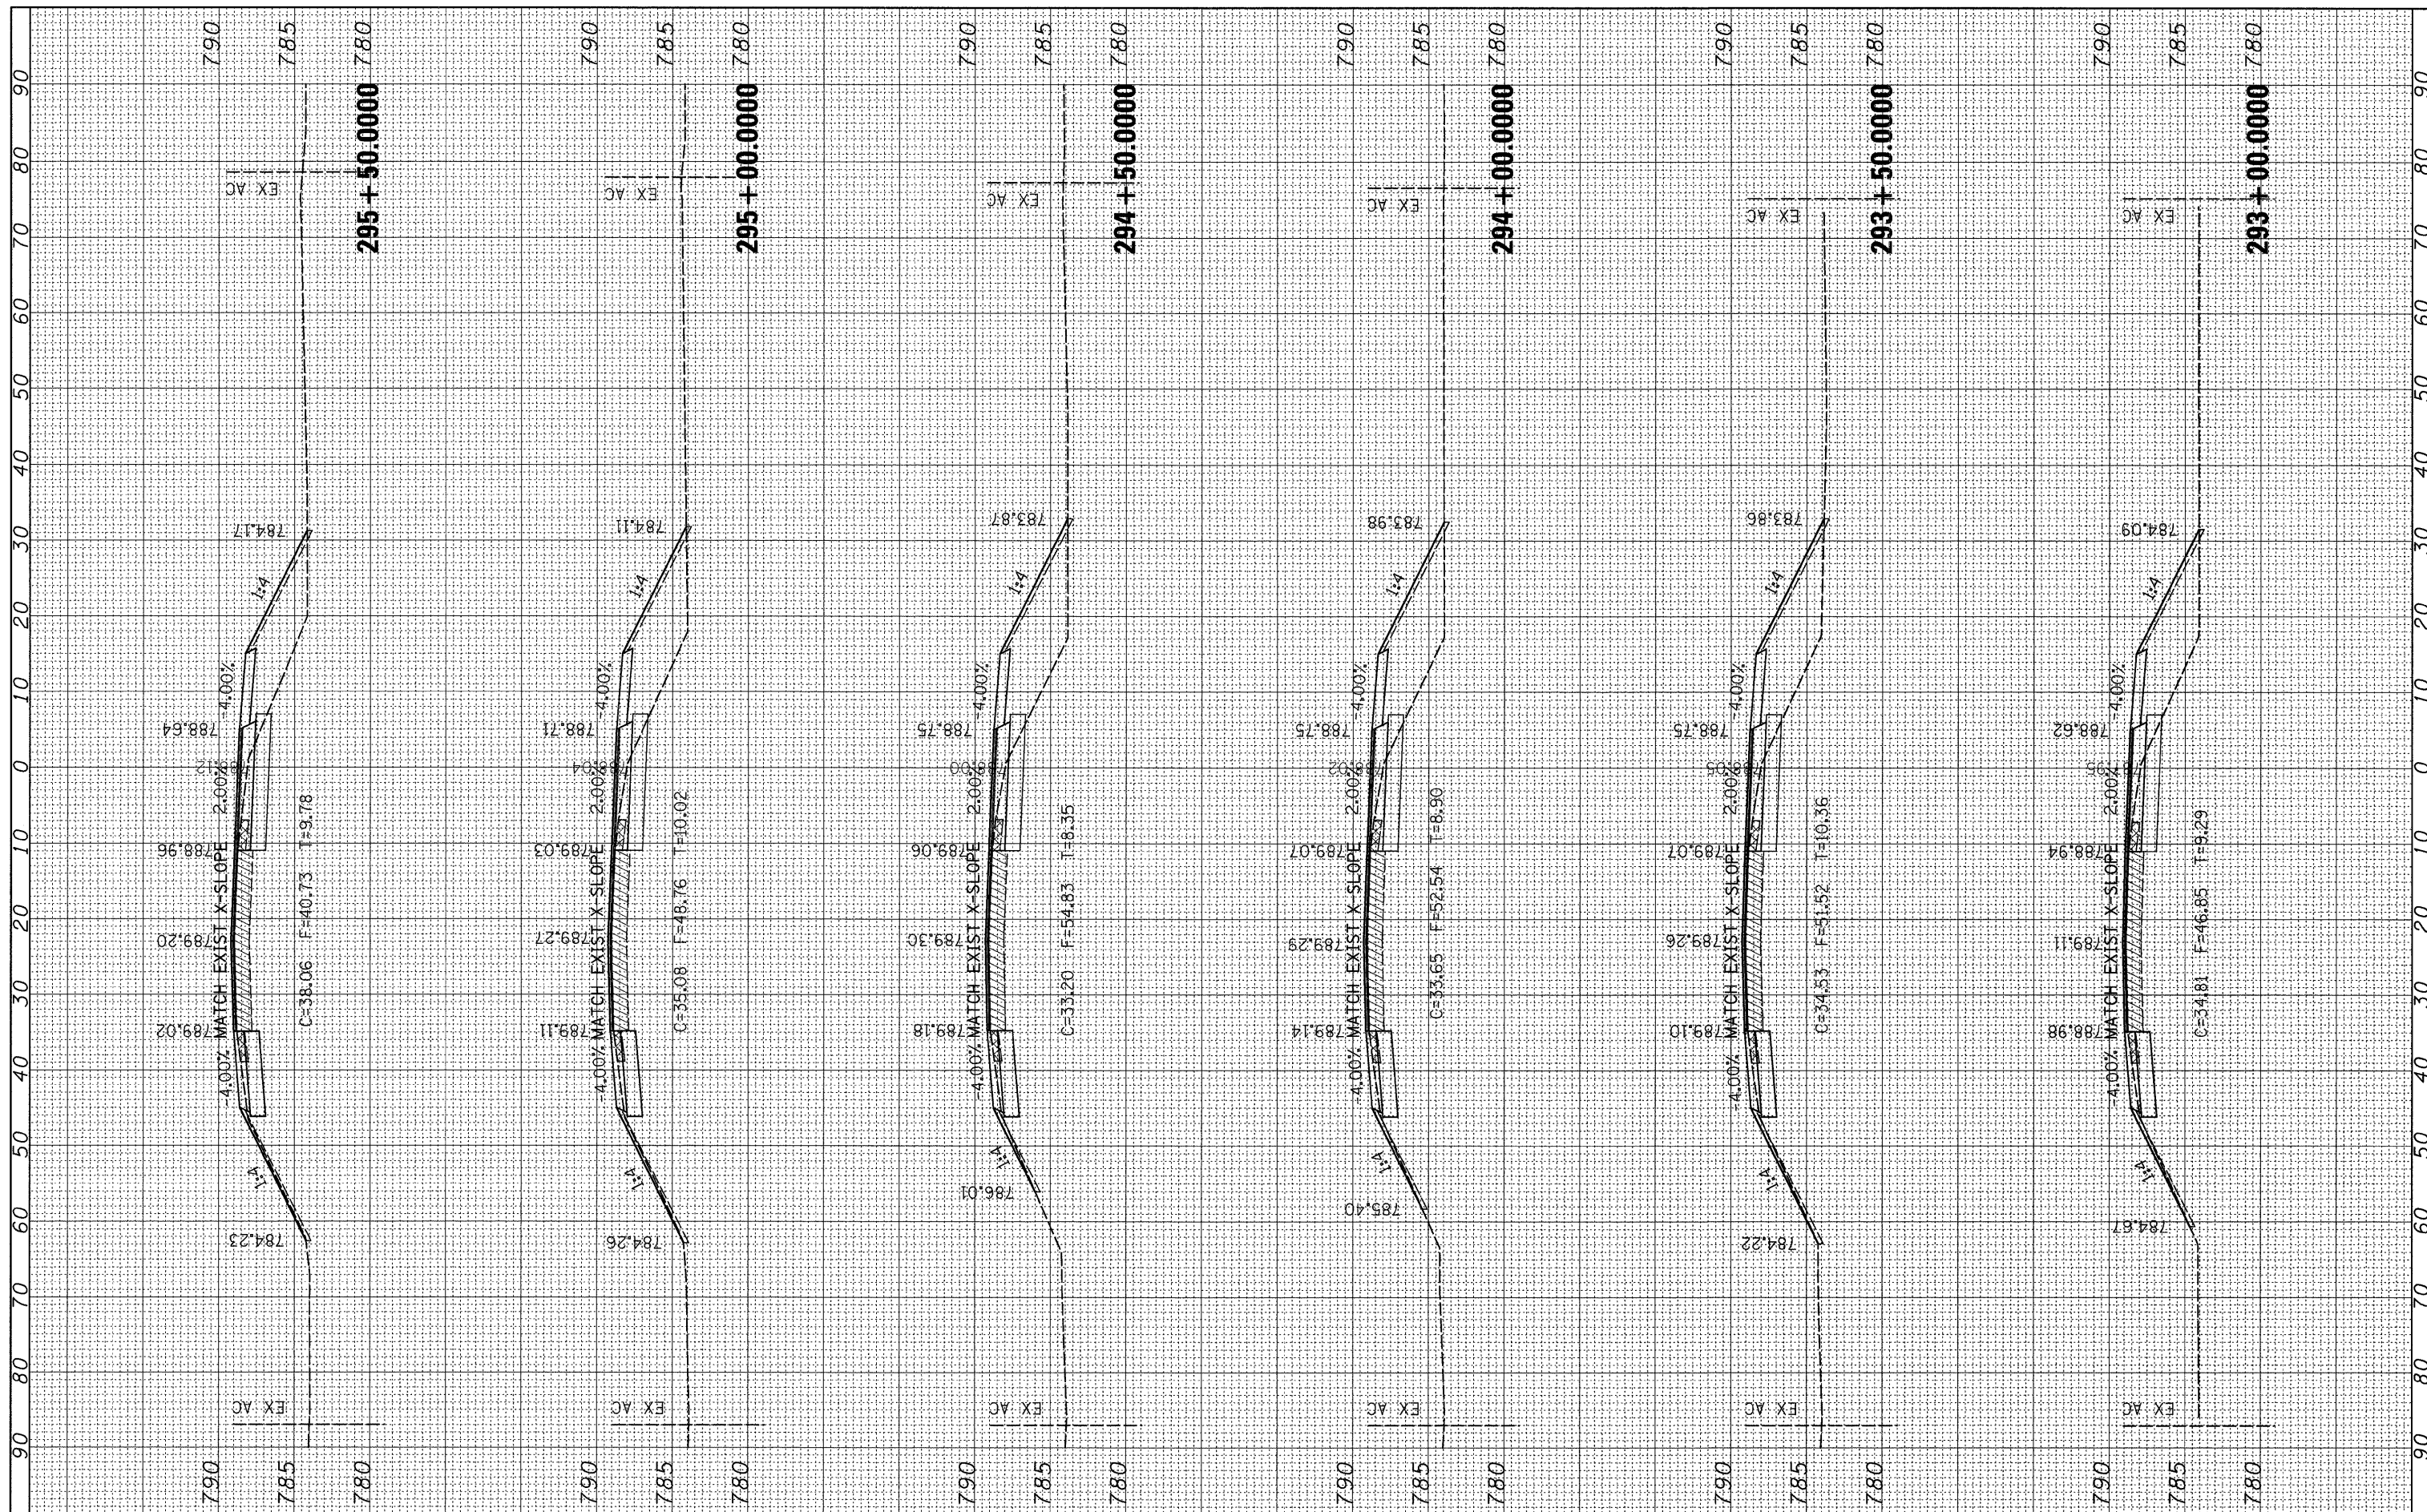

FILE NAME =  
 c:\pw\_work\pwidot\dossdd\dms50666\0205704.xml.dgn

USER NAME = dossdd  
 PLOT SCALE = 18.0000' / IN.  
 PLOT DATE = Wed Dec 30 13:33:00 2009

DESIGNED -  
 DRAWN -  
 CHECKED -  
 DATE -

REVISED -  
 REVISED -  
 REVISED -  
 REVISED -

**STATE OF ILLINOIS  
 DEPARTMENT OF TRANSPORTATION**

**US BR 20  
 CROSS SECTIONS**  
 SCALE: SHEET NO. OF SHEETS STA. 293+00.0000 TO STA. 295+50.0000

F.A.P. RTE. 517	SECTION (1-2M & TS)	COUNTY BOONE	TOTAL SHEETS 74	SHEET NO. 71
CONTRACT NO. 64A09				ILLINOIS FED. AID PROJECT