


FINAL SURVEY NO.	DATE
SURVEYED BY	BY
NOTE BOOK NO.	NO.
TEMPLATE AREAS CHECKED	AREAS CHECKED

ORIGINAL SURVEY NO.	DATE
SURVEYED BY	BY
NOTE BOOK NO.	NO.
TEMPLATE AREAS CHECKED	AREAS CHECKED

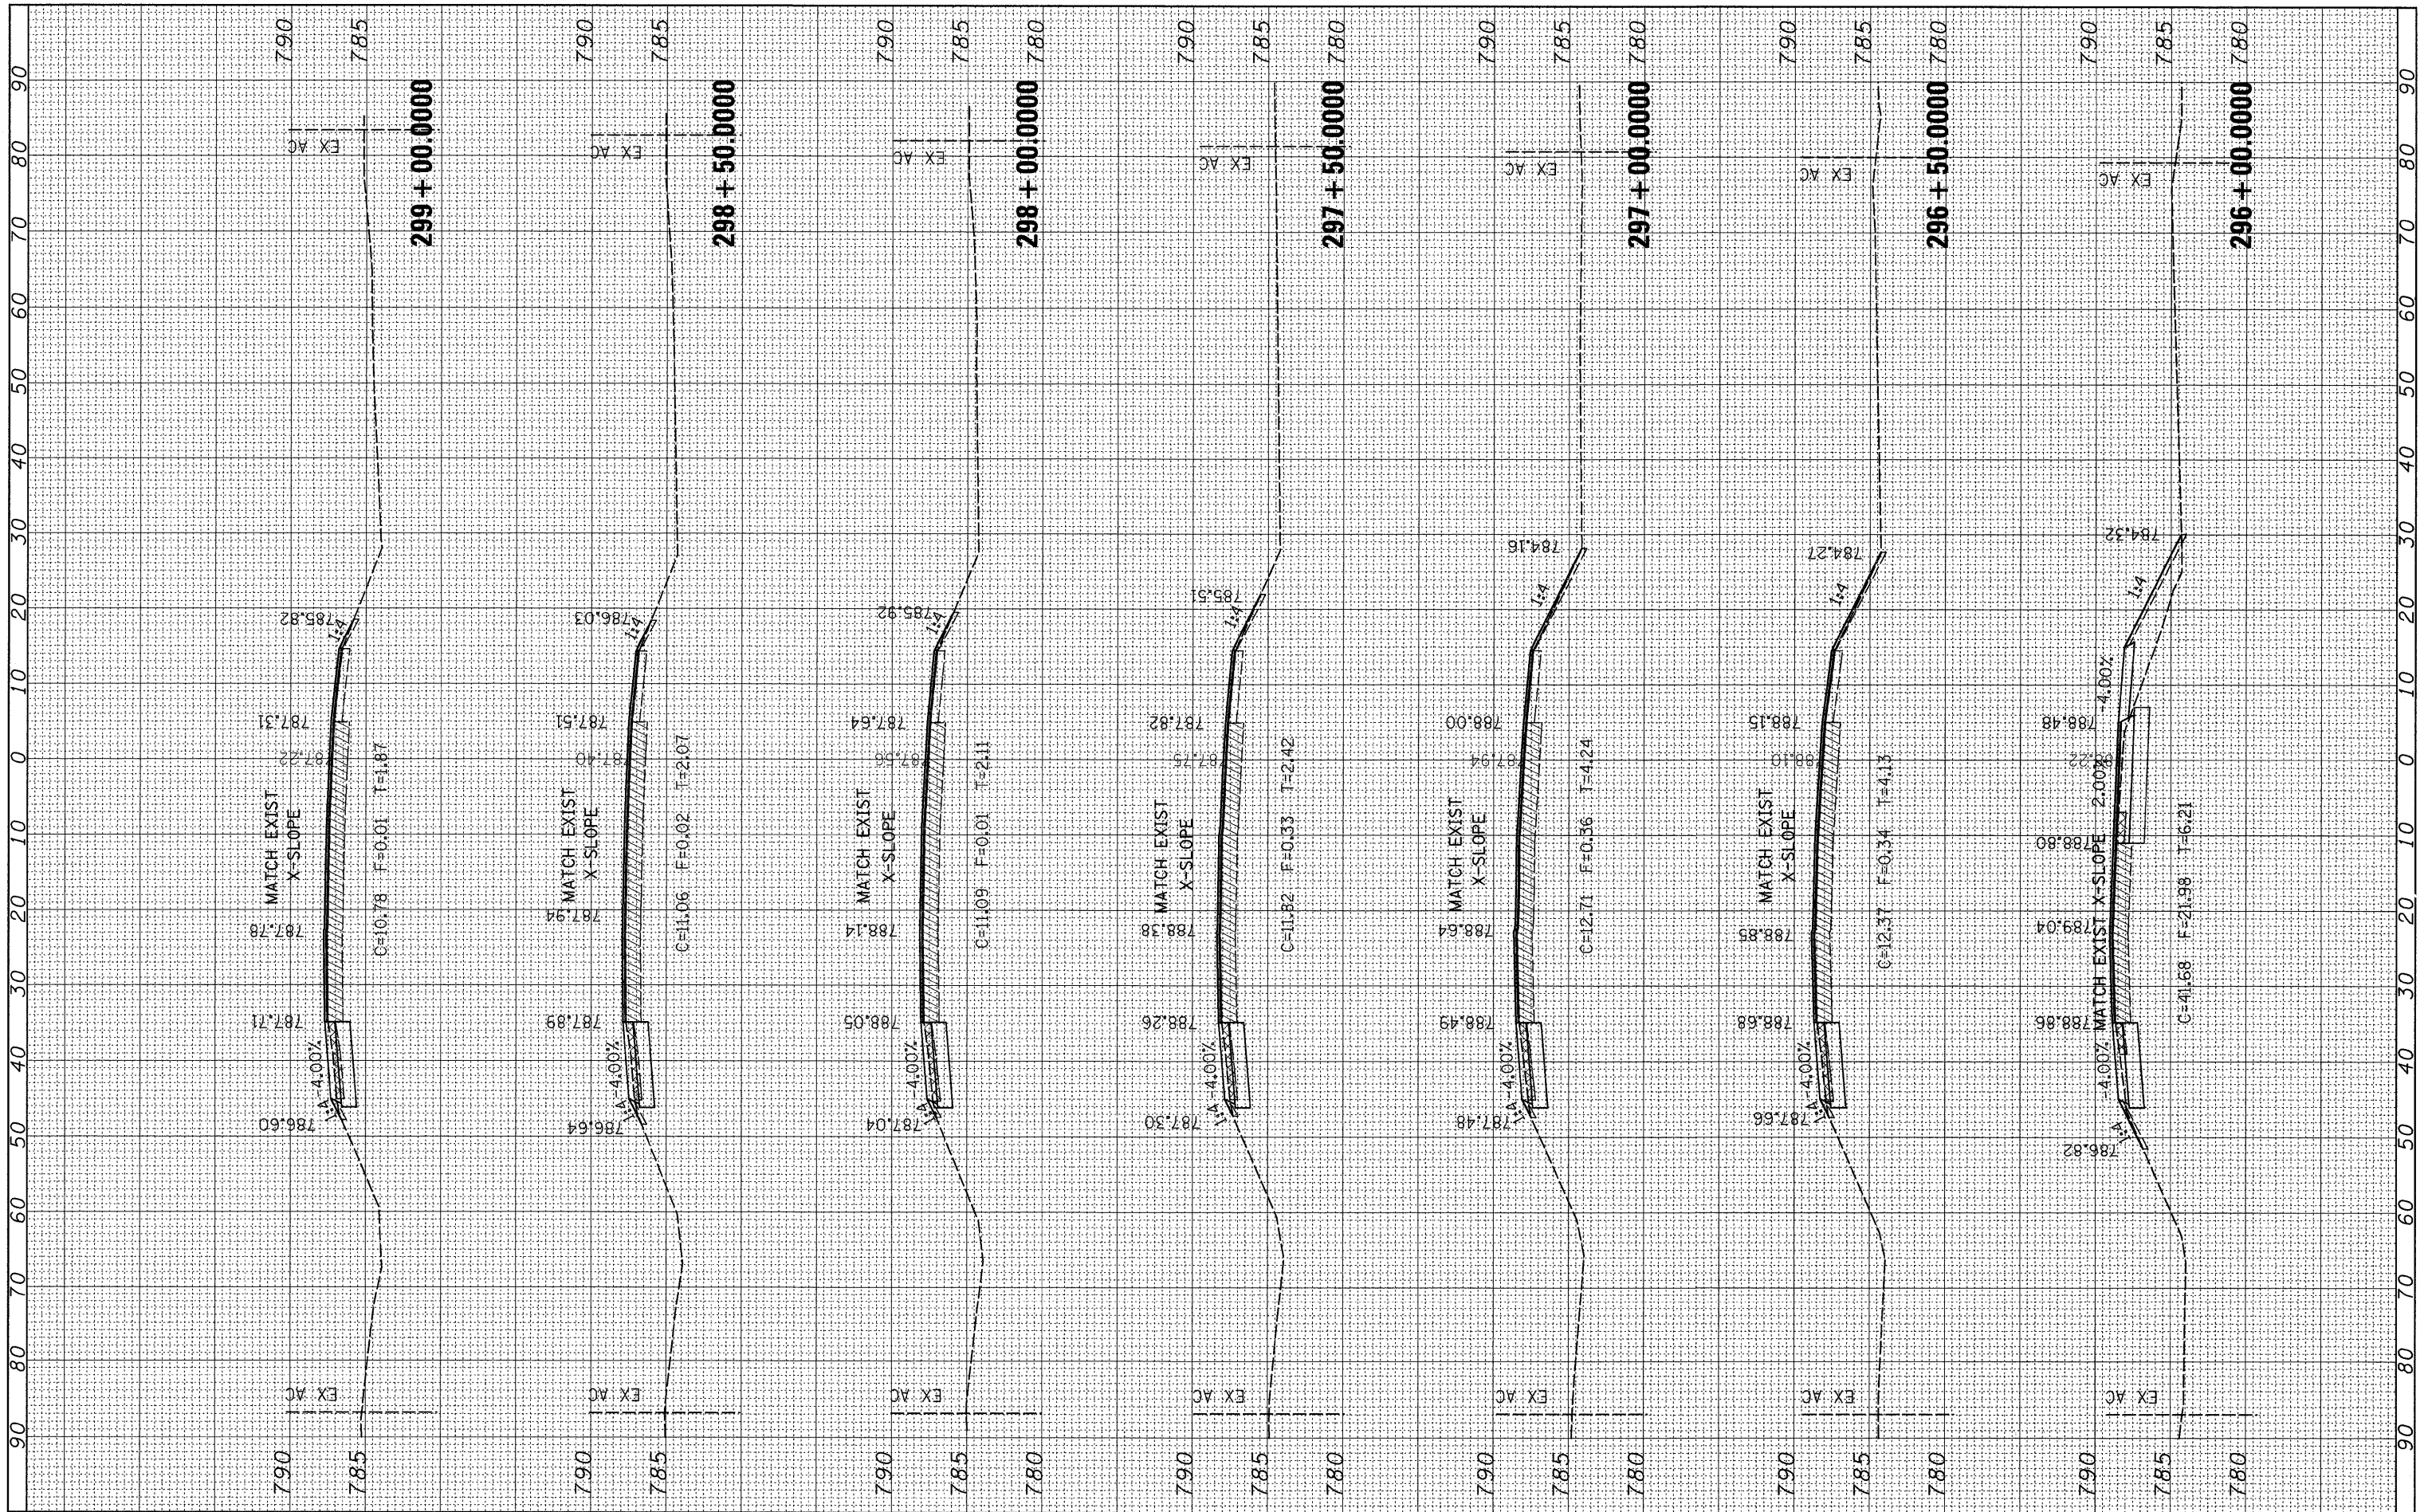

FILE NAME = c:\pw_work\pwsdot\dossdd\dms50866\0205704x1.dgn

USER NAME = dossdd
 PLOT SCALE = 18.0000' / IN.
 PLOT DATE = Wed Dec 30 13:33:02 2009

DESIGNED -
 DRAWN -
 CHECKED -
 DATE -

REVISED -
 REVISED -
 REVISED -
 REVISED -

STATE OF ILLINOIS
 DEPARTMENT OF TRANSPORTATION

US BR 20
 CROSS SECTIONS

SCALE: SHEET NO. OF SHEETS STA. 296+00.0000 TO STA. 299+00.0000

F.A.P. RTE. 517	SECTION (1-2M & TS)	COUNTY BOONE	TOTAL SHEETS 74	SHEET NO. 72
CONTRACT NO. 64A09				
ILLINOIS FED. AID PROJECT				