


FINAL SURVEY	BY	DATE
SURVEYED		
NOTE BOOK		
NO.		
TEMPLATES		
AREAS CHECKED		

ORIGINAL SURVEY	BY	DATE
SURVEYED		
NOTE BOOK		
NO.		
TEMPLATES		
AREAS CHECKED		

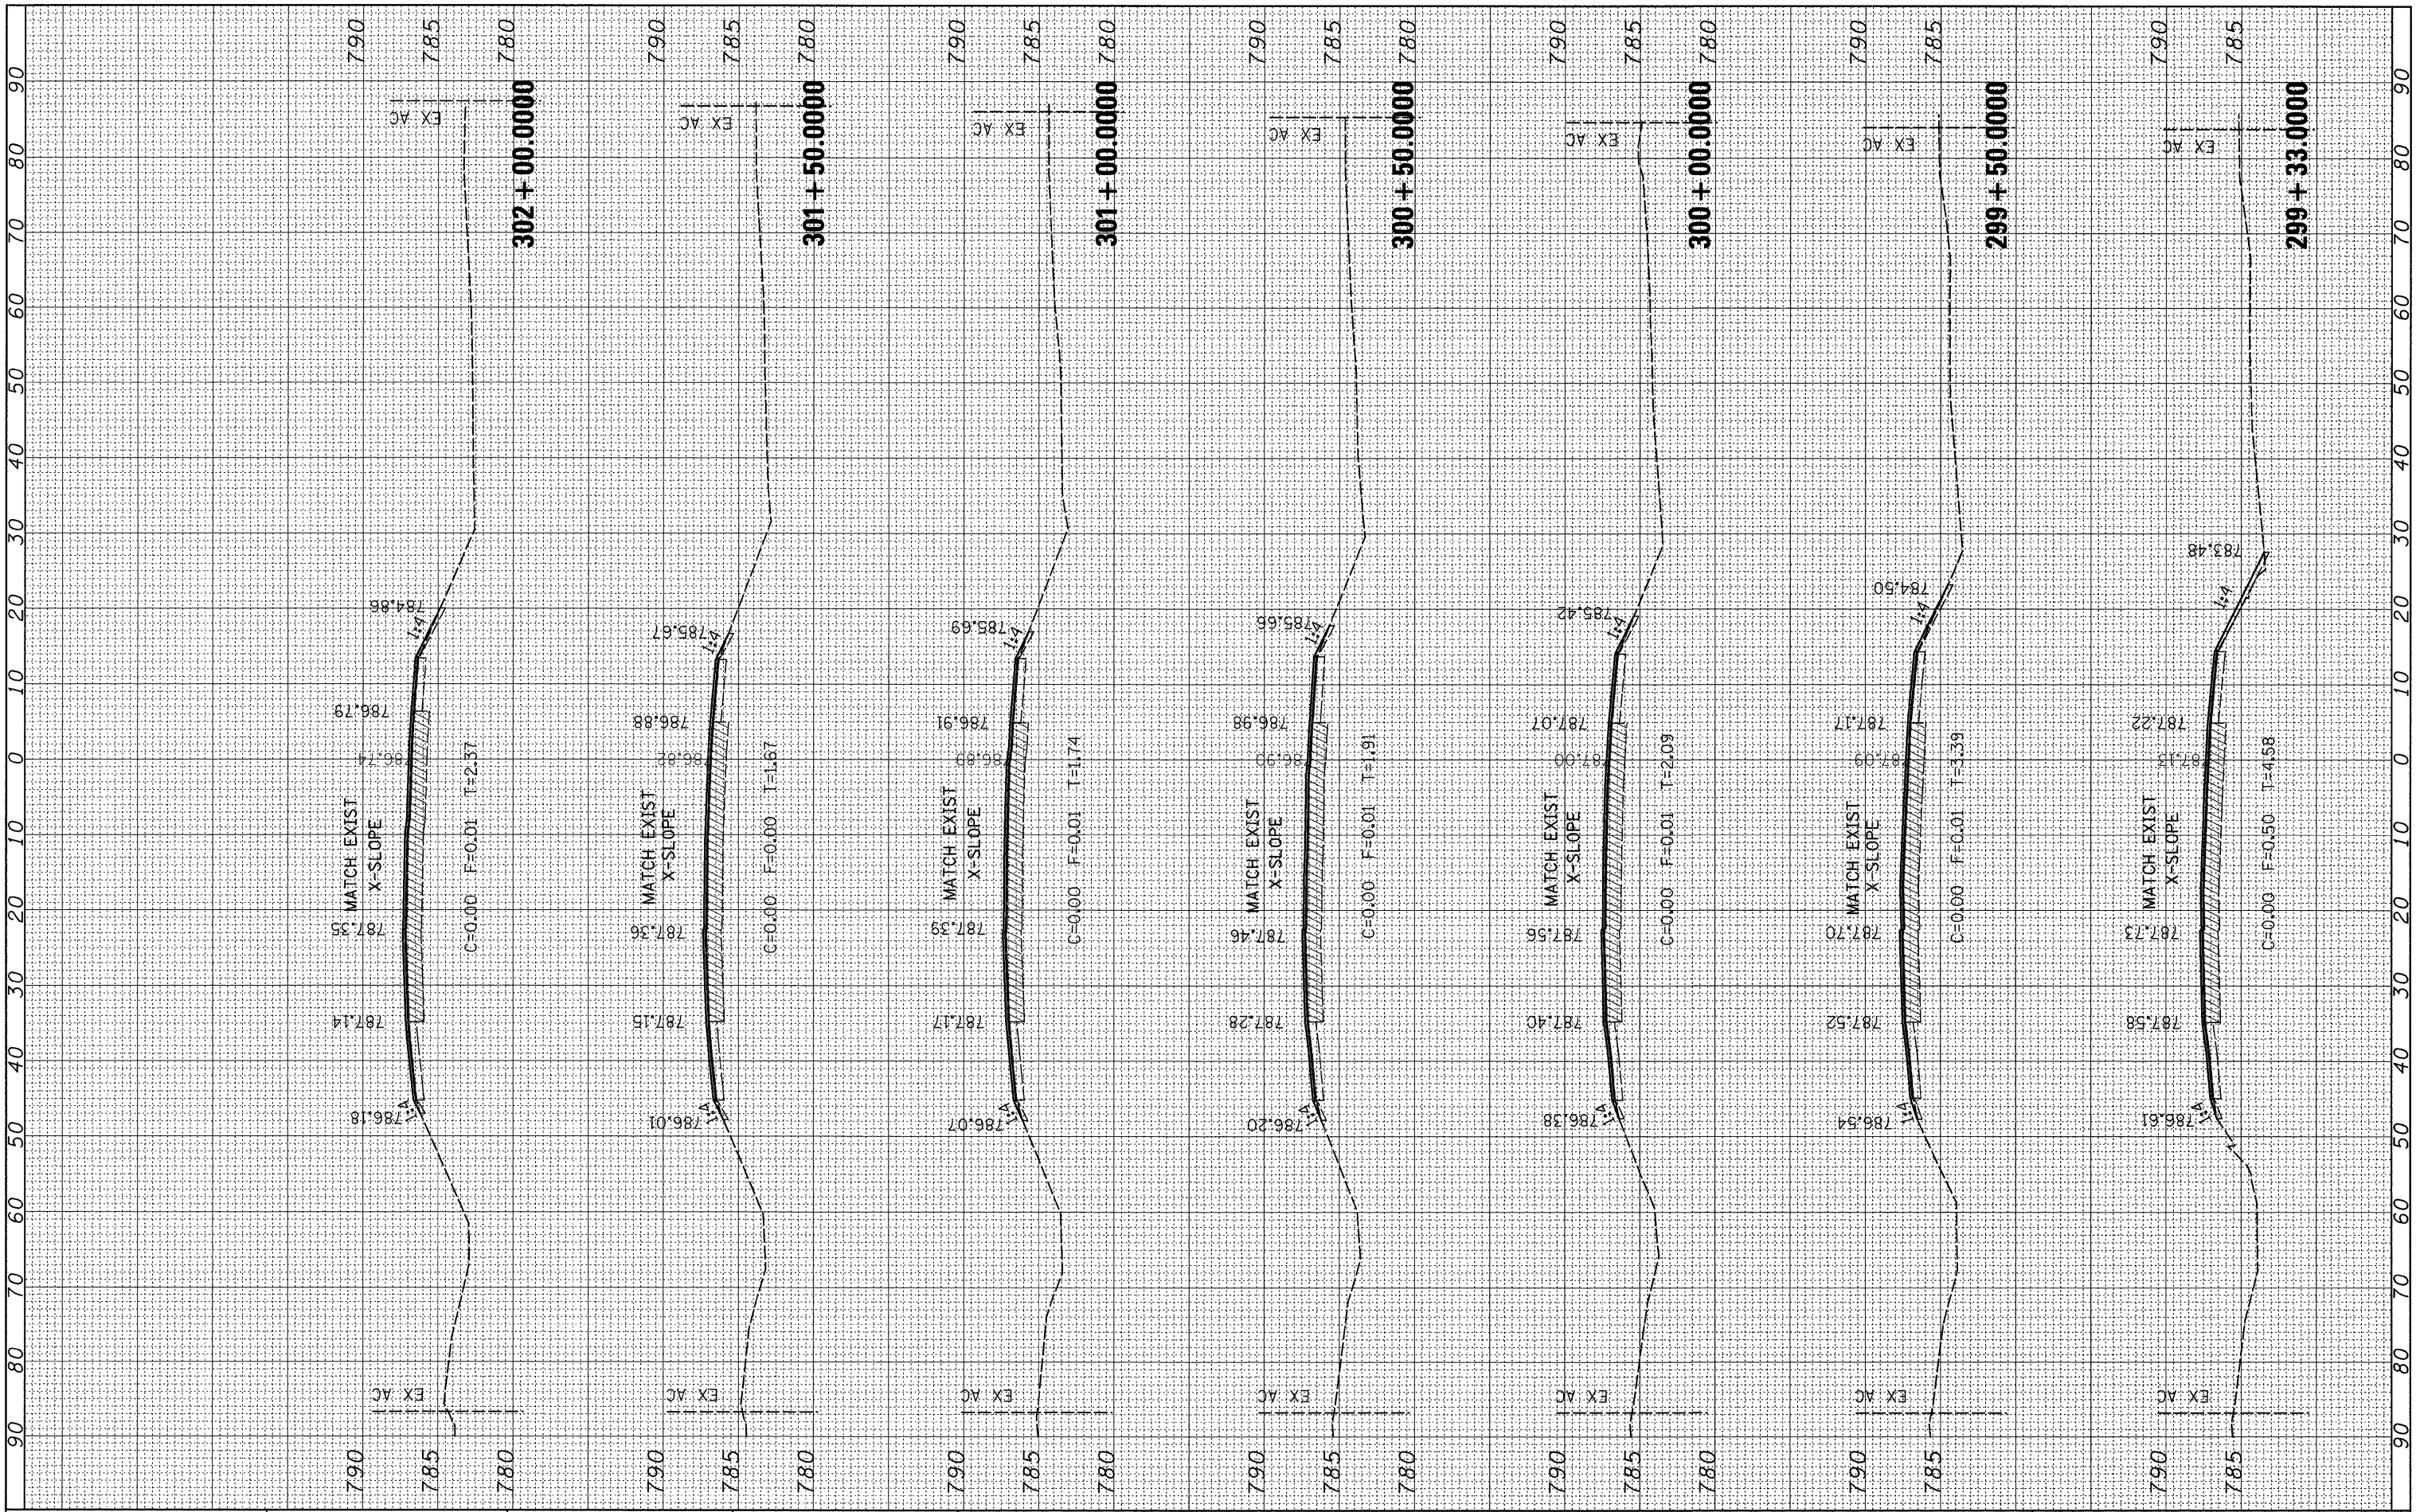

FILE NAME = c:\pwork\pwork\dot\dossdd\dms50866\D205704.kml.dgn

USER NAME = dossdd

PLOT SCALE = 10,0000' / IN.

PLOT DATE = Wed Dec 30 13:33:03 2009

DESIGNED -

DRAWN -

CHECKED -

DATE -

REVISED -

REVISED -

REVISED -

REVISED -

STATE OF ILLINOIS
DEPARTMENT OF TRANSPORTATION

US BR 20
CROSS SECTIONS

SCALE: SHEET NO. OF SHEETS STA. 299+33.0000 TO STA. 302+00.0000

F.A.P. RTE.	SECTION	COUNTY	TOTAL SHEETS	SHEET NO.
517	(1-2M & TS)	BOONE	74	73
CONTRACT NO. 64A09				
ILLINOIS FED. AID PROJECT				