


FINAL SURVEY NO.	SURVEYED BY	DATE
NOTE BOOK NO.	TEMPLATE	
	AREAS CHECKED	

ORIGINAL SURVEY NO.	SURVEYED BY	DATE
NOTE BOOK NO.	TEMPLATE	
	AREAS CHECKED	

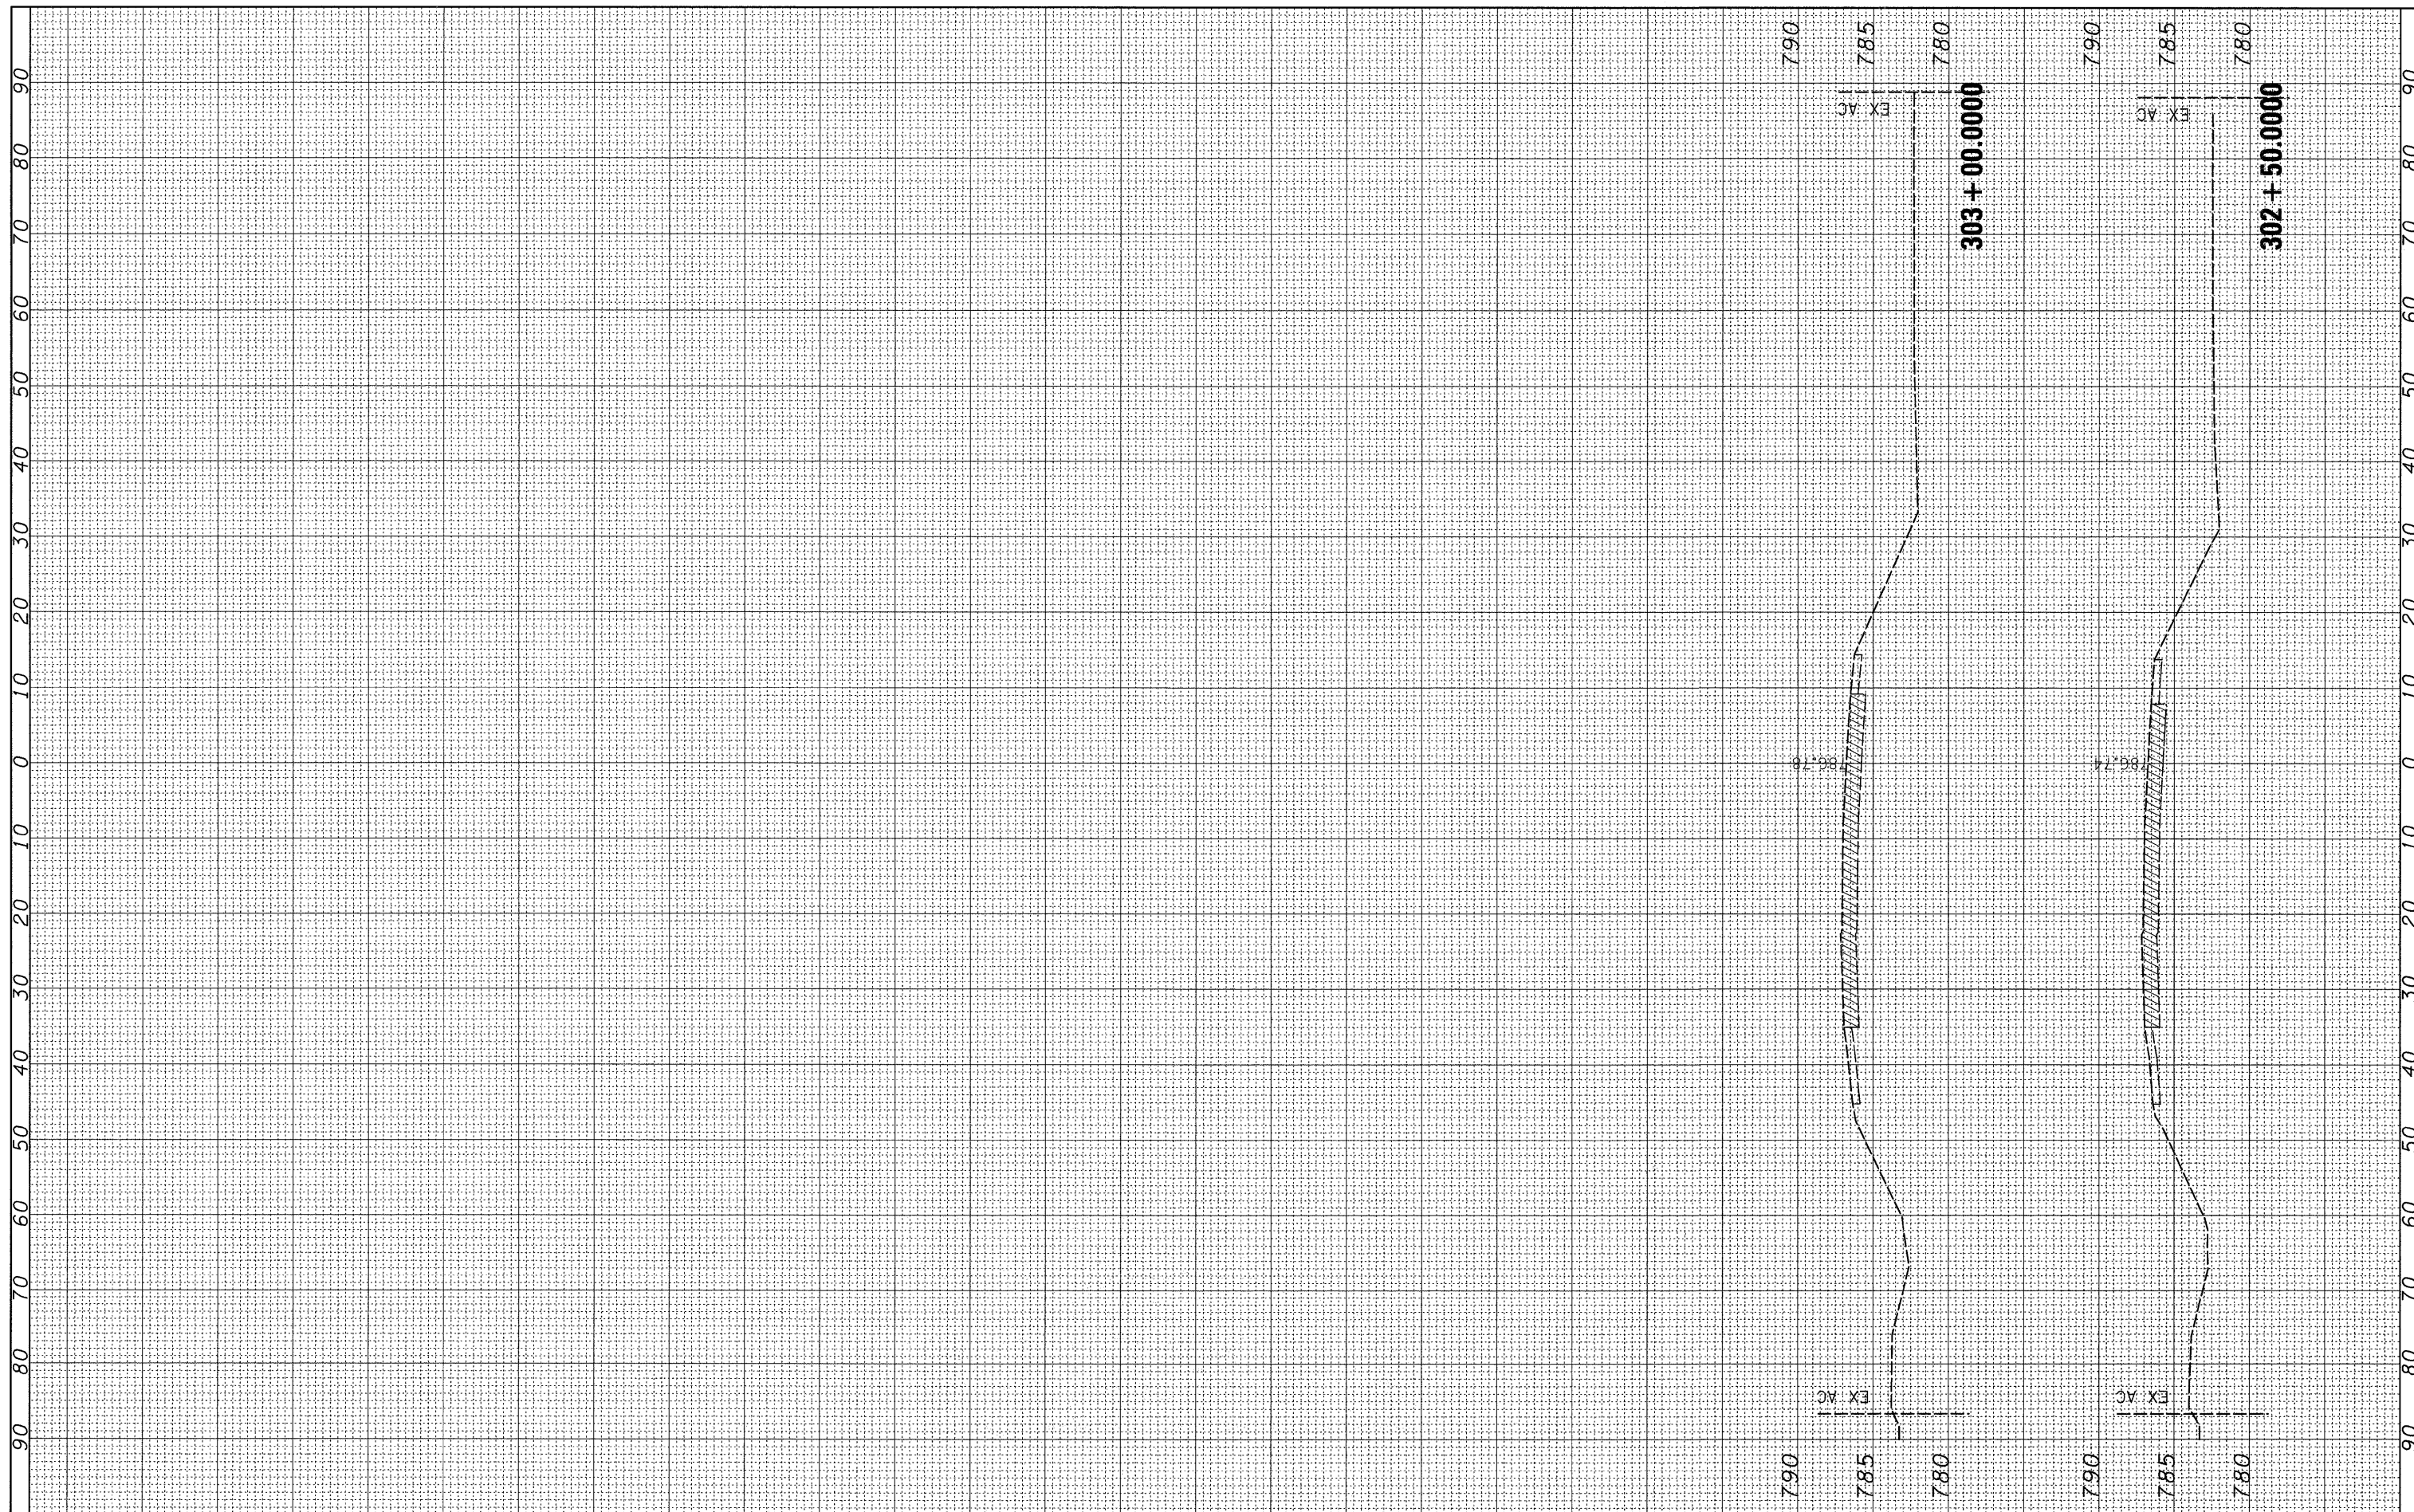

FILE NAME =	USER NAME = dossed	DESIGNED -	REVISED -
c:\pv_work\pwi\dot\dossed\dms50866\0205704.xml.dgn		DRAWN -	REVISED -
PLOT SCALE = 10,0000' / IN.		CHECKED -	REVISED -
PLOT DATE = Wed Dec 30 13:33:04 2009		DATE -	REVISED -

**STATE OF ILLINOIS  
DEPARTMENT OF TRANSPORTATION**

SCALE:	SHEET NO.	OF	SHEETS	STA. 302+50.0000 TO STA. 303+00.0000
--------	-----------	----	--------	--------------------------------------

F.A.P. RTE. 517	SECTION (1-2M & TS)	COUNTY BOONE	TOTAL SHEETS 74	SHEET NO. 74
CONTRACT NO. 64A09				
ILLINOIS FED. AID PROJECT				