



STATE OF ILLINOIS
DEPARTMENT OF TRANSPORTATION

MINI BAR LAPS
#5 - 1'-9"

DATE	ISSUED	BY	NO.	REVISION	SHEET NO.
11/18	11/18	Carroll	46	23	19

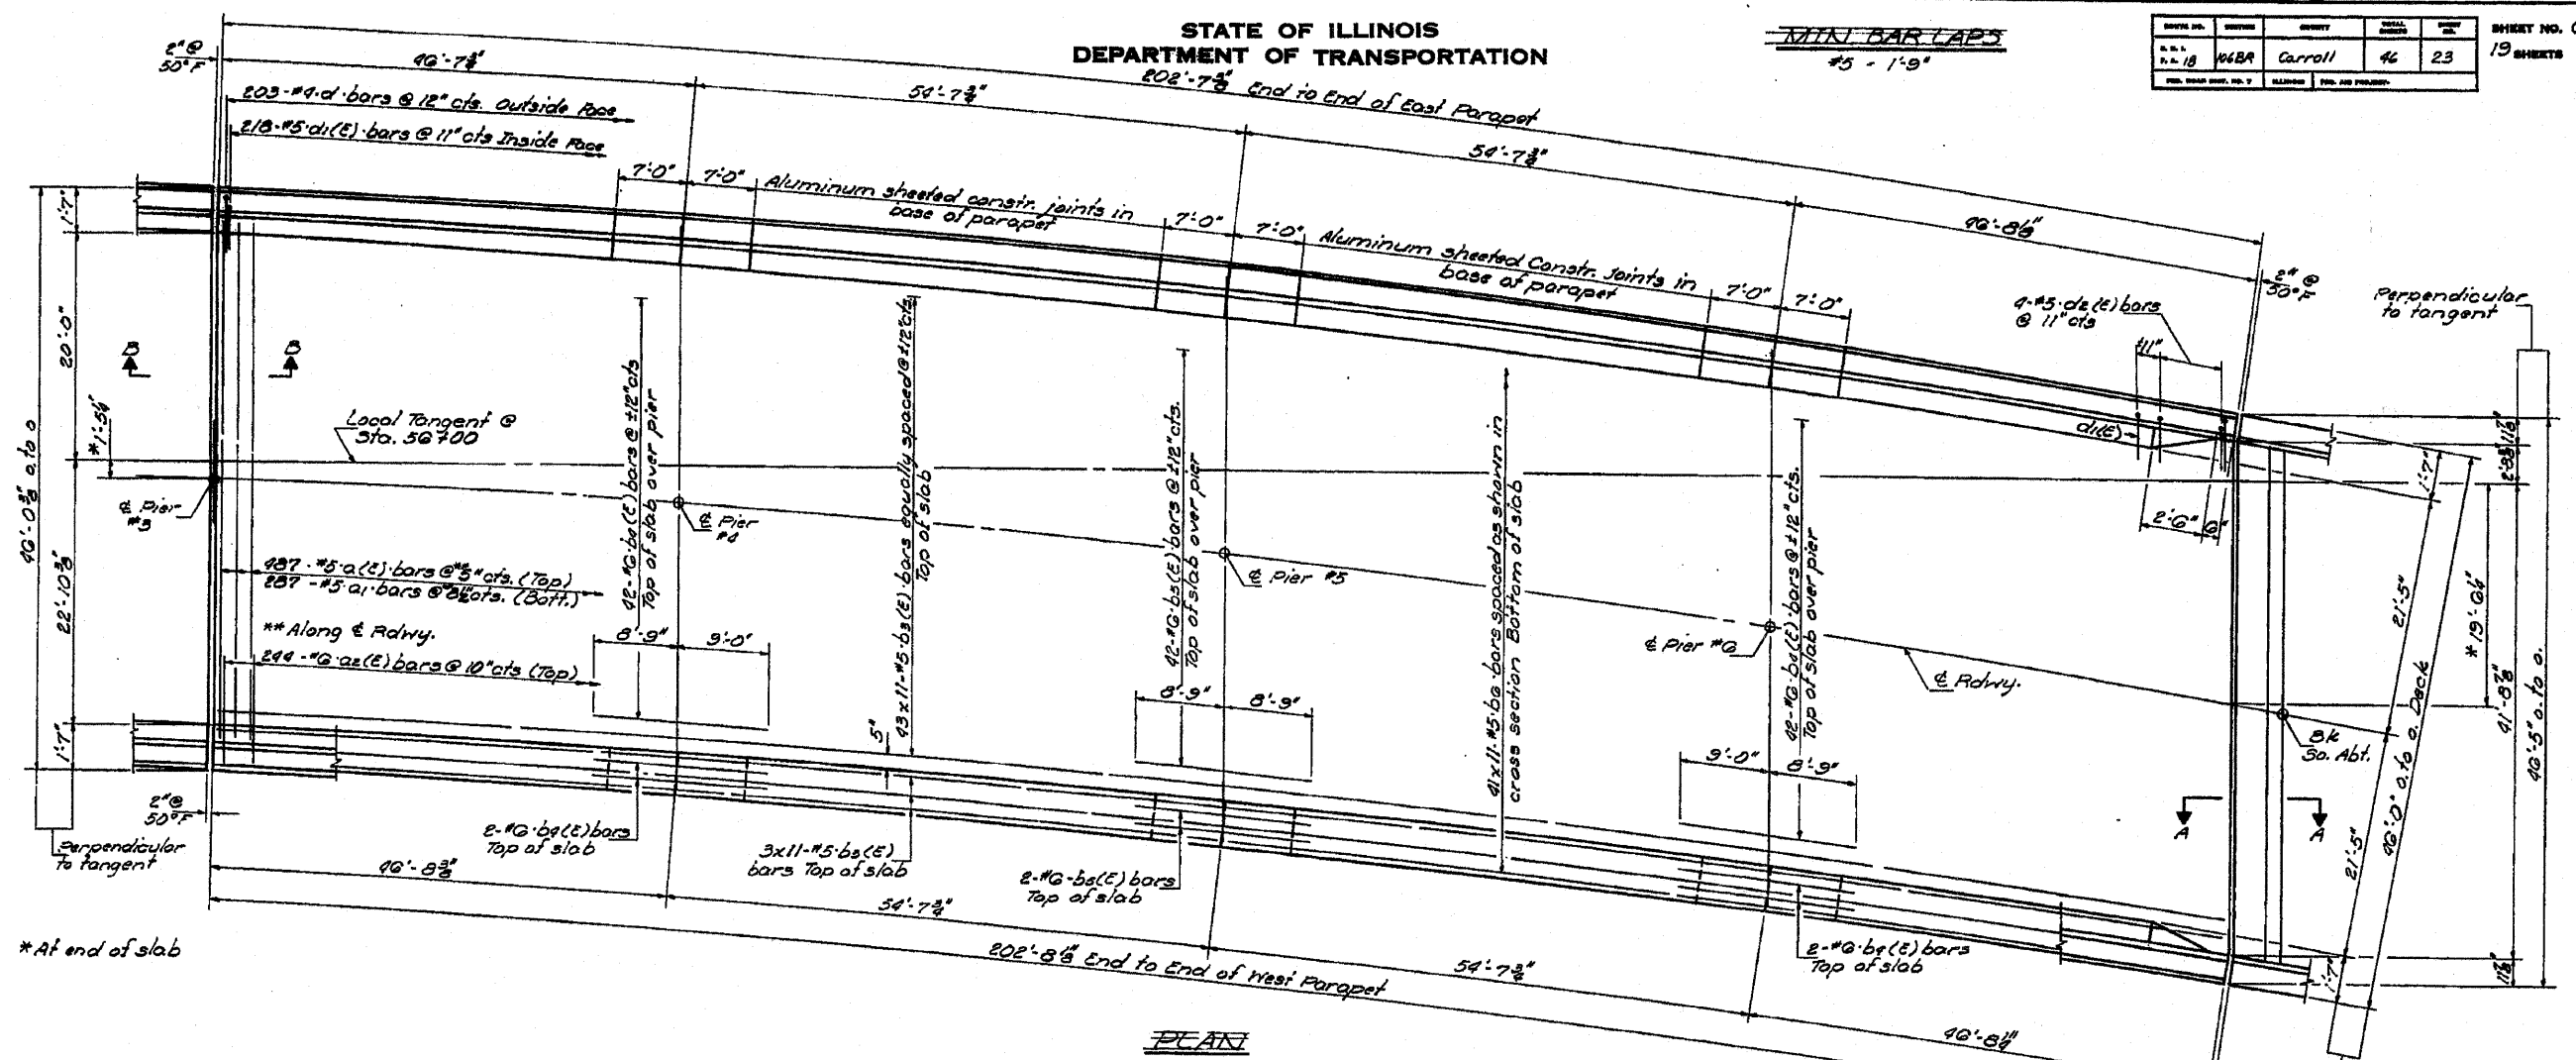

NOTES:
See sheet #7 for superstructure details and Bill of Material.
Reinforcement bars designated (E) shall be epoxy coated. See Special Provisions.
Bars indicated thus 20x3-#5 etc. indicates 20 lines of bars with 3 lengths per line.
See sheet #7 for Section A-A & Section B-B.

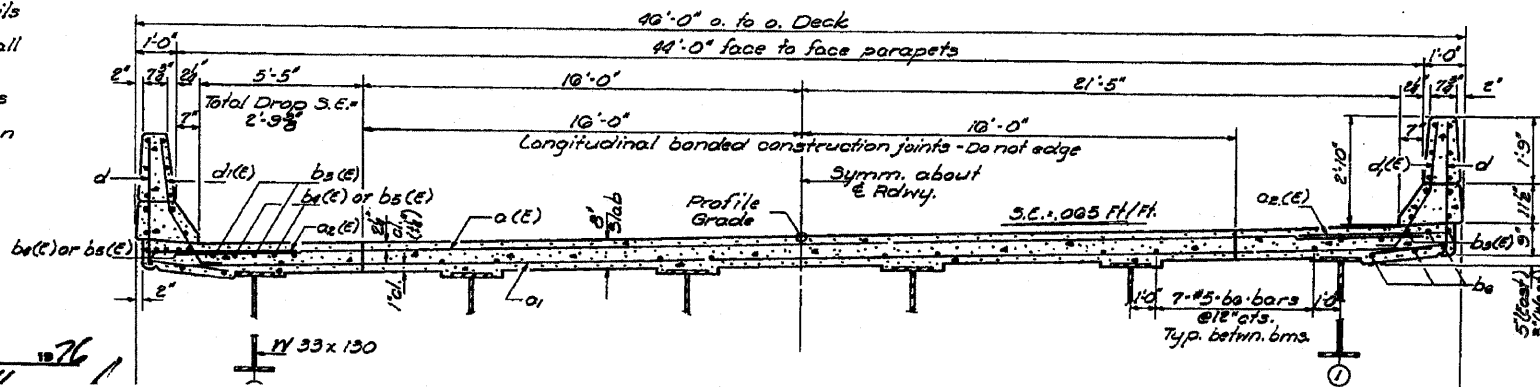

FOR INFORMATION ONLY

CROSS SECTION
(Looking North)

SUBSTRUCTURE SPANS 4 THRU 7
LA 8110 SEC 1060R
CARROLL COUNTY

FILE NAME =	USER NAME = linkd	DESIGNED -	REVISED -	STATE OF ILLINOIS DEPARTMENT OF TRANSPORTATION	Superstructure Spans 4 thru 7 Structure No. 008-0028	F.A. RTE. =	SECTION	COUNTY	TOTAL SHEETS	SHEET NO.
D:\BRN\Bridge\Painting\Contract\PAINTING\64F89\PLANeng.dgn	DRAWN -	REVISED -	D2 Bridge Painting 2010-1			Various	18	7		
PLOT SCALE = 50.0000' / IN.	CHECKED -	REVISED -	CONTRACT NO. 64F89							
PLOT DATE = Wed Jan 20 08:28:00 2010	DATE -	REVISED -	ILLINOIS FED. AID PROJECT							