

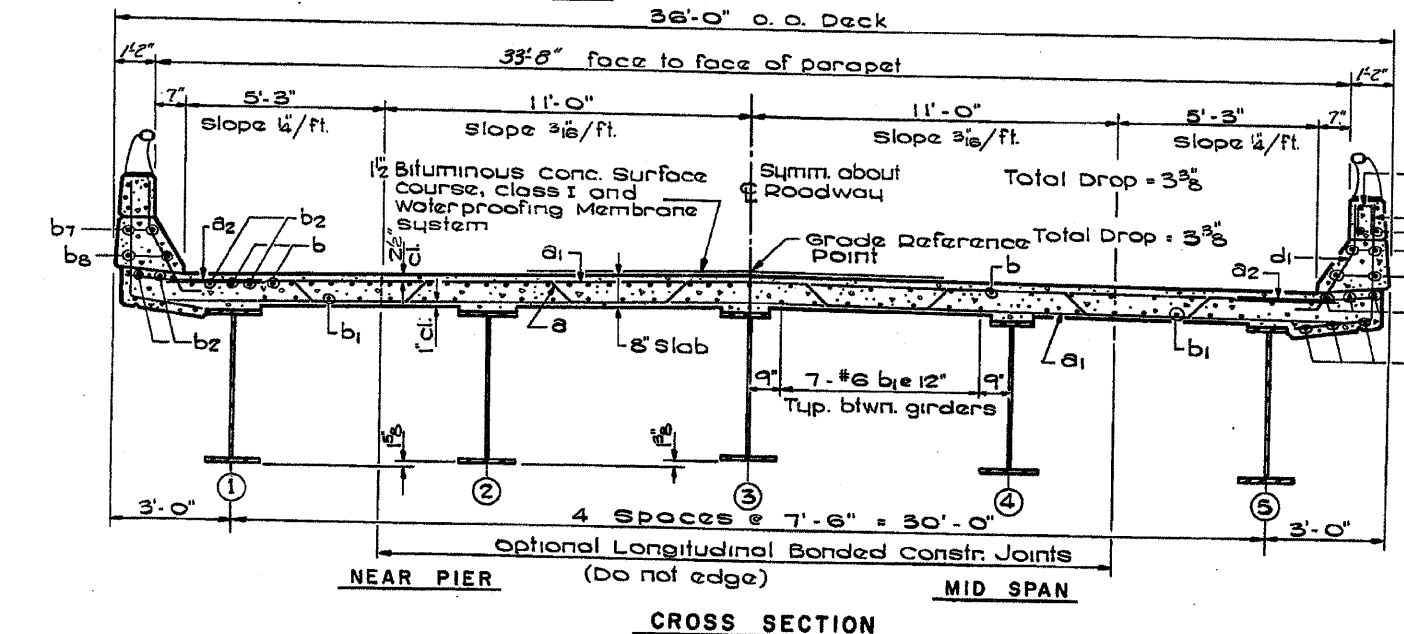


HALF PLAN

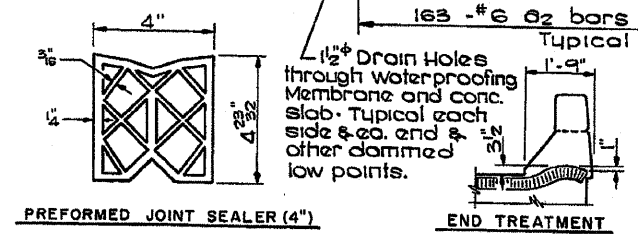

CROSS SECTION

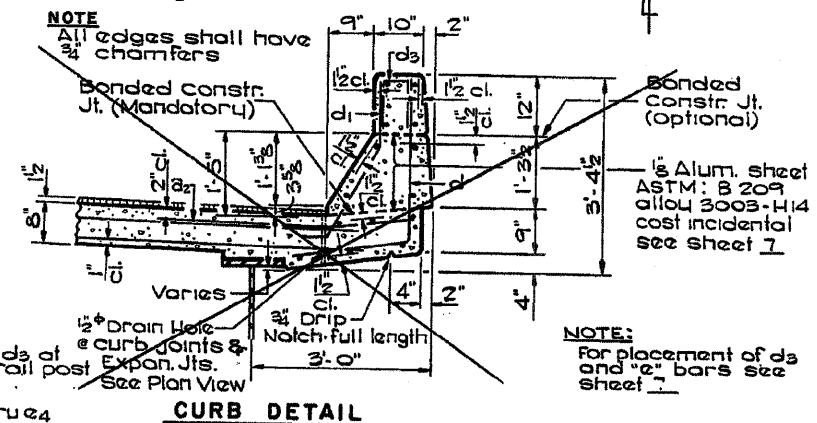


CURB DETAIL

BILL OF MATERIAL

BAR NO.	SIZE	LENGTH	SHAPE
a	143 #6	34'-10"	U
a1	392 #6	32'-6"	—
a2	326 #6	4'-0"	—
b	360 #5	28'-6"	—
b1	196 #6	32'-7"	—
b2	96 #6	17'-6"	—
b3	12 #8	31'-8"	—
b4	12 #8	30'-6"	—
b5	16 #5	23'-9"	—
b6	16 #5	22'-10"	—
b7	8 #8	19'-6"	—
b8	8 #5	19'-6"	—
d	438 #4	4'-7"	J
d1	438 #5	3'-7"	J

Class X Concrete cu. Yds. 234.4
Reinforcement Bars Lbs. 58300

*Parapet reinforcement and class X concrete are billed on sheet 7

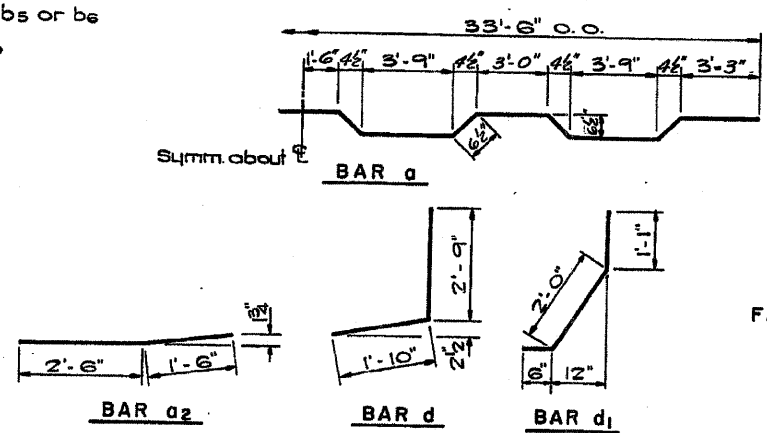

SUPERSTRUCTURE DETAILS
FA RTE. 412 SECTION 141-2HB-4
LINDENWOOD ROAD (C.H. 20)
OVER FA RTE. 412
OGLE COUNTY
STATION 1967+08.06

FOR INFORMATION ONLY