


# Traffic Control Plan Stage I

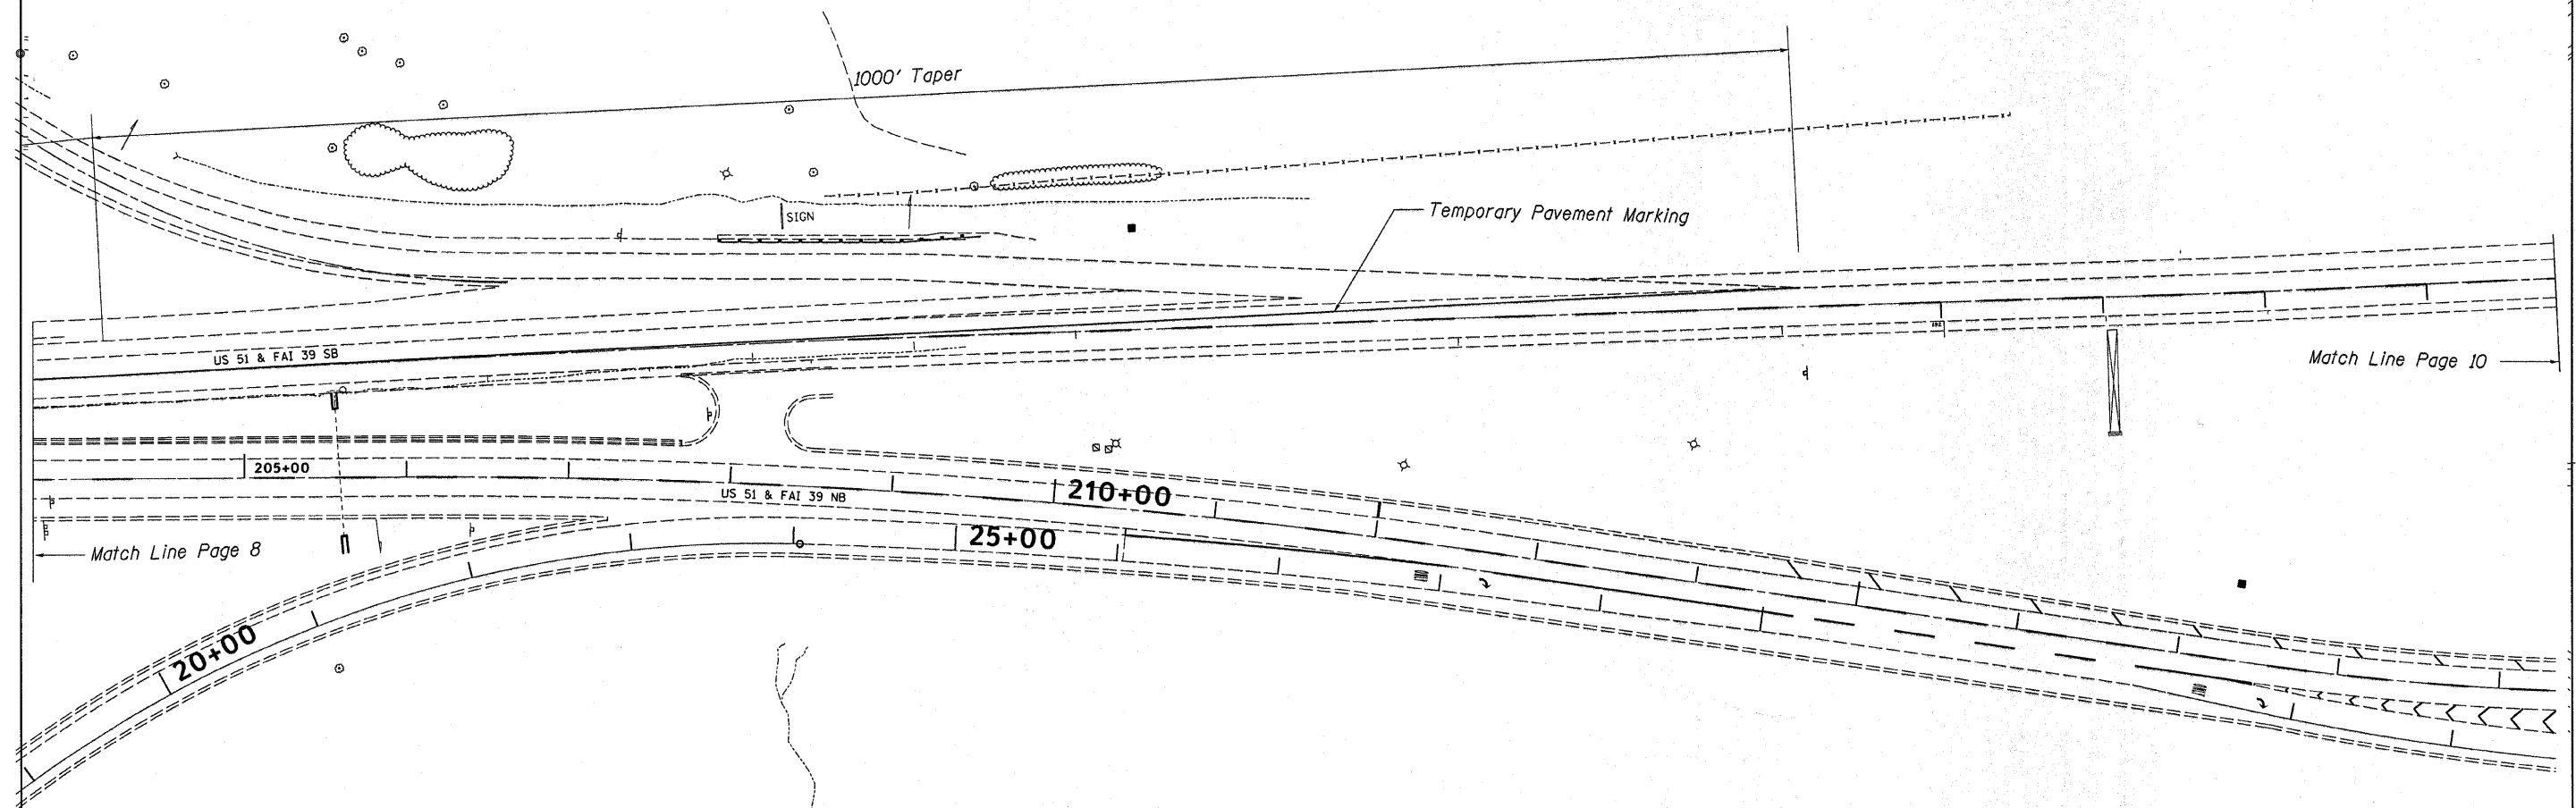

FILE NAME =	USER NAME = linkd	DESIGNED -	REVISED -
G:\BR\CADD plans\Winnebago County\64G12	US 20_joints\PLANeng.dgn	DRAWN -	REVISED -
	PLOT SCALE = 50.0000' / IN.	CHECKED -	REVISED -
	PLOT DATE = Mon Feb 08 13:07:47 2010	DATE -	REVISED -

**STATE OF ILLINOIS  
DEPARTMENT OF TRANSPORTATION**

**Traffic Control Plan  
Stage I - Structures 101-0071 & 0072**

SCALE: \_\_\_\_\_ SHEET NO. \_\_\_\_ OF \_\_\_\_ SHEETS STA. \_\_\_\_\_ TO STA. \_\_\_\_\_

F.A.I. RTE.	SECTION	COUNTY	TOTAL SHEETS	SHEET NO.
39	(4VBY, 4VBY-1, 5HBM)	Winnebago	36	9
			CONTRACT NO. 64G12	
ILLINOIS FED. AID PROJECT				