



Traffic Control Plan Stage II

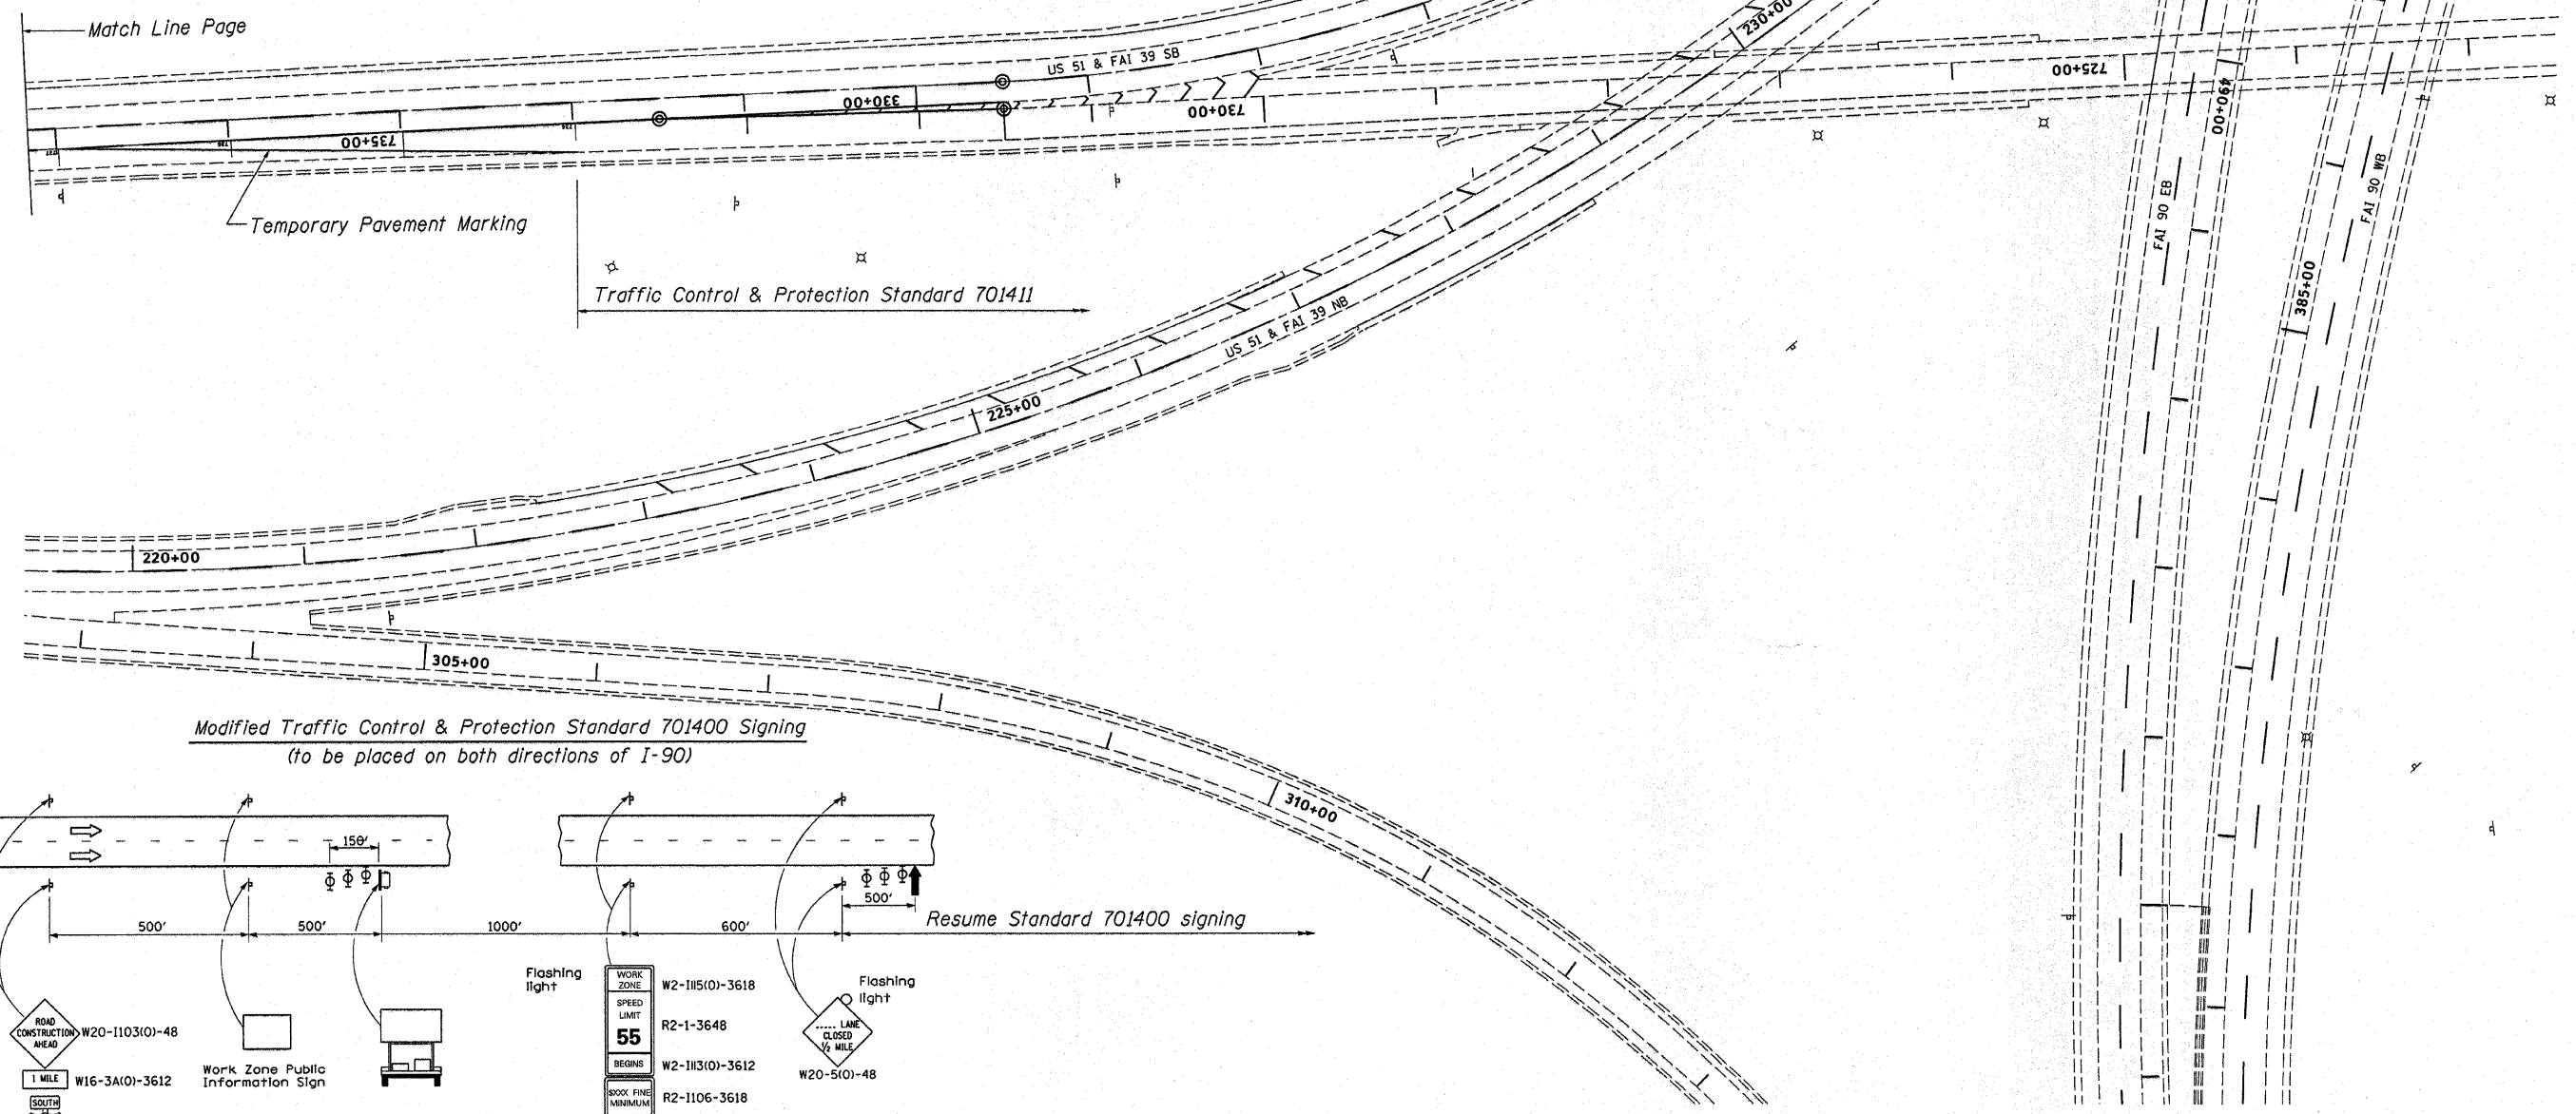

Modified Traffic Control & Protection Standard 701400 Signing
(to be placed on both directions of I-90)

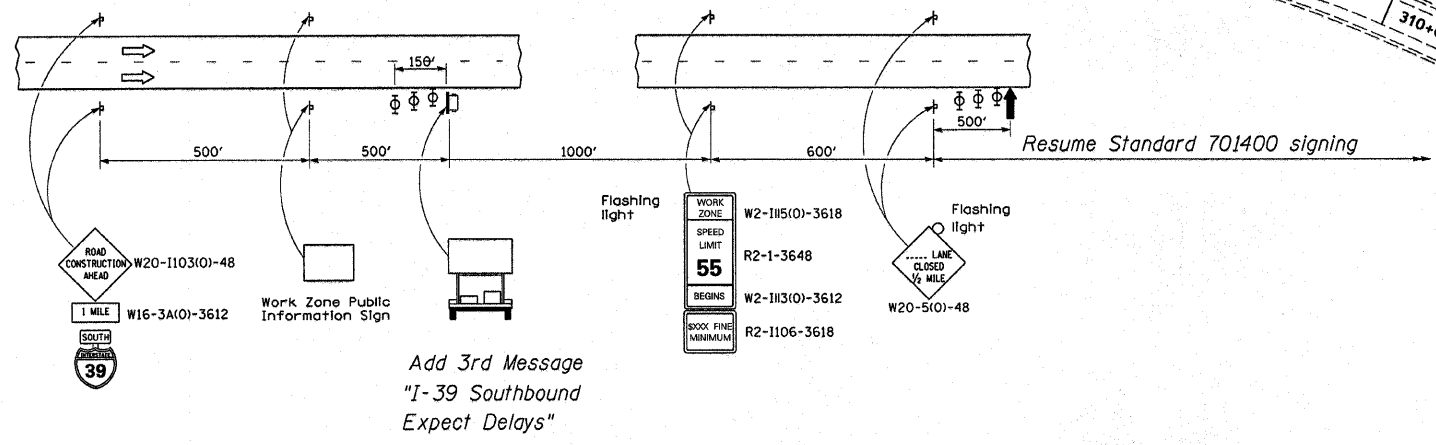

Add 3rd Message
"I-39 Southbound
Expect Delays"

| | | | | | | | | | | | |
|--|--------------------------------------|------------|-----------|---|---|---------------------------------|--------------------------|-------------------------------|------------------|---------------------------|--------------|
| FILE NAME = G:\BRV\CADD plans\Winnebago County\64G12 | USER NAME = iinkdj | DESIGNED - | REVISED - | STATE OF ILLINOIS DEPARTMENT OF TRANSPORTATION | Traffic Control Plan Stage II - Structures 101-0071 & 0072 | | F.A.I. RTE. 39 | SECTION (4VBY, 4VBY-1, 5HB/M) | COUNTY Winnebago | TOTAL SHEETS 36 | SHEET NO. 13 |
| | US 20 Joints\PLANeng.dgn | DRAWN - | REVISED - | | SCALE: _____ | SHEET NO. _____ OF _____ SHEETS | STA. _____ TO STA. _____ | CONTRACT NO. 64G12 | | ILLINOIS FED. AID PROJECT | |
| | PLOT SCALE = 50,000' / IN. | CHECKED - | REVISED - | | | | | | | | |
| | PLOT DATE = Mon Feb 08 13:07:17 2010 | DATE - | REVISED - | | | | | | | | |