



STATE OF ILLINOIS
DEPARTMENT OF TRANSPORTATION

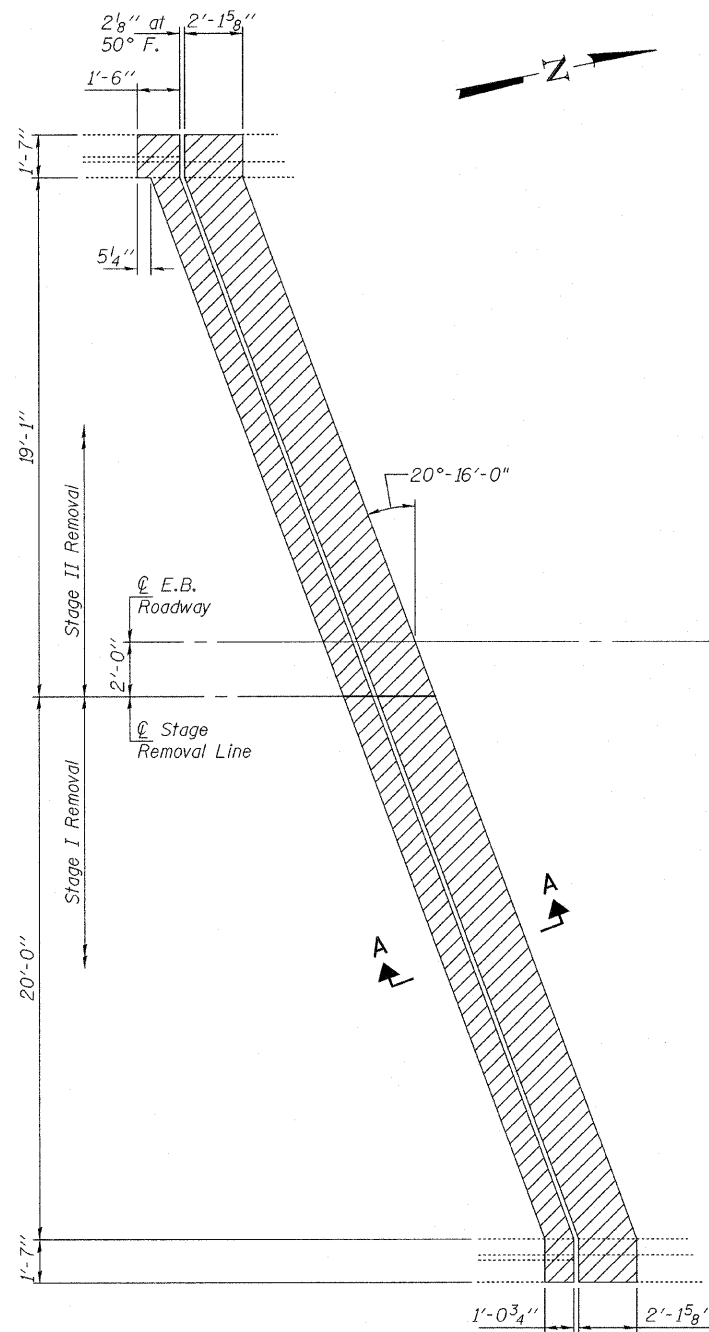


REMOVAL PLAN
South Abutment

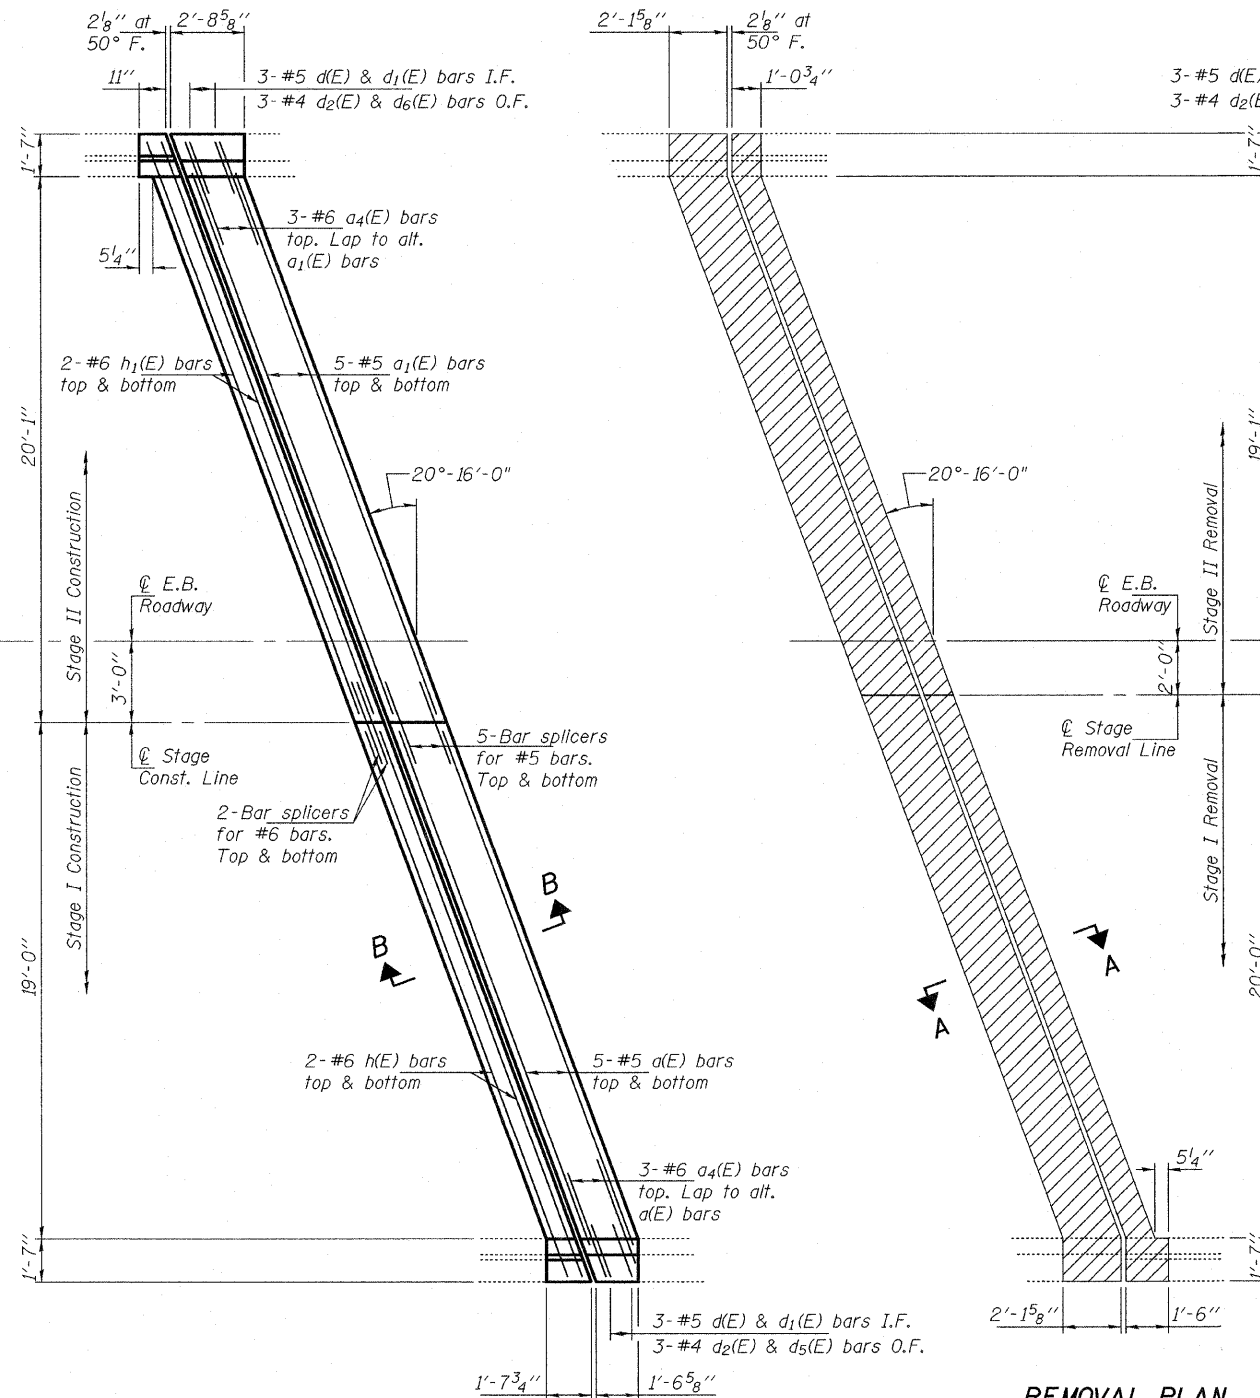

REPLACEMENT PLAN
South Abutment

Notes:
Hatched areas indicate removal.
For Sections A-A & B-B, bar details and
Bill of Material, see sheet 4 of 7.

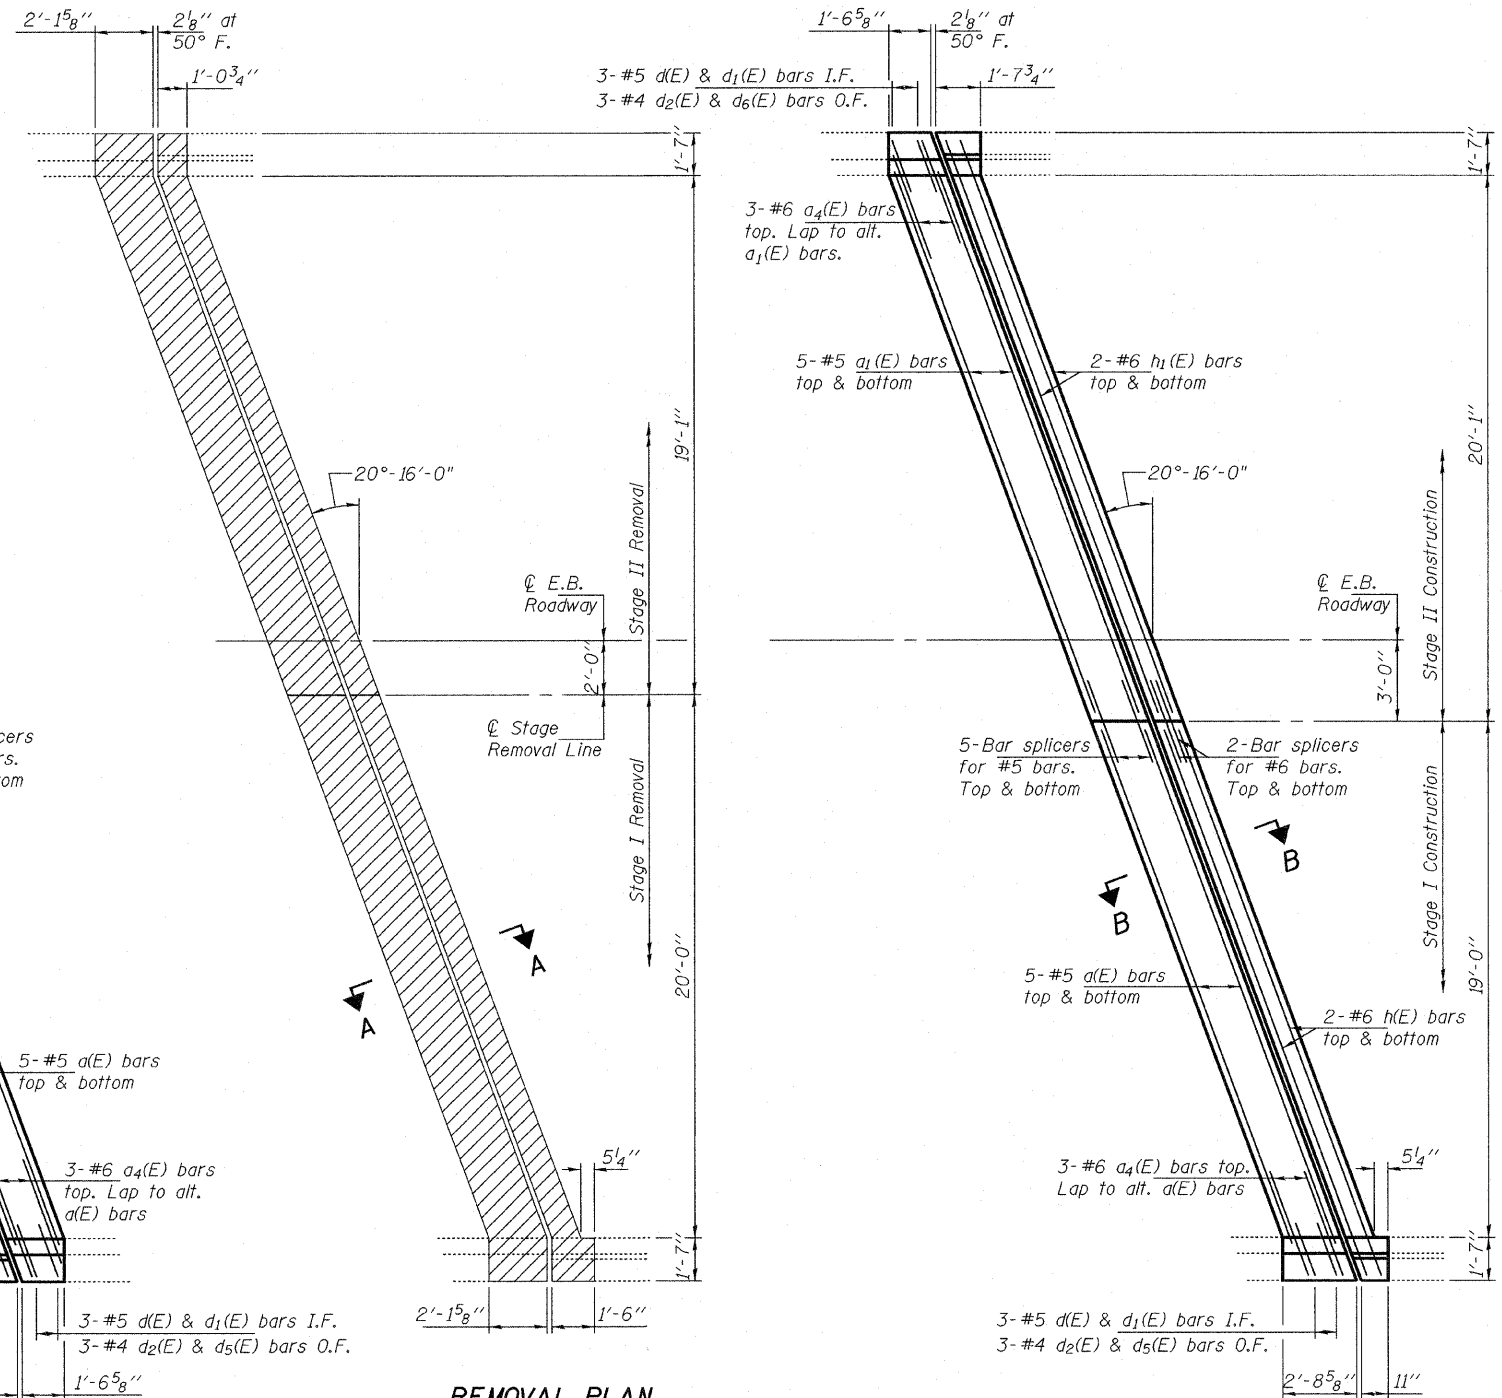

REMOVAL PLAN
North Abutment

REPLACEMENT PLAN
North Abutment

JOINT REPLACEMENT DETAILS
SN 101-0067 (E.B.)

DESIGNED	I.J.L.
CHECKED	ATH
DRAWN	Kyle M. Steffen
CHECKED	I.J.L. ATH

MARCH 9, 2010
EXAMINED *Carl P. ...*
ENGINEER OF STRUCTURAL SERVICES
PASSED *Ralph E. Anderson*
ENGINEER OF BRIDGES AND STRUCTURES

SHEET NO. 2	F.A.I. RTE.	SECTION	COUNTY	TOTAL SHEETS	SHEET NO.
	39	(4VBY, 4VBY-1, 5HB)M	WINNEBAGO	36	18
7 SHEETS	CONTRACT NO. 64G12				
FED. ROAD DIST. NO.		ILLINOIS	FED. AID PROJECT		