


STATE OF ILLINOIS  
DEPARTMENT OF TRANSPORTATION

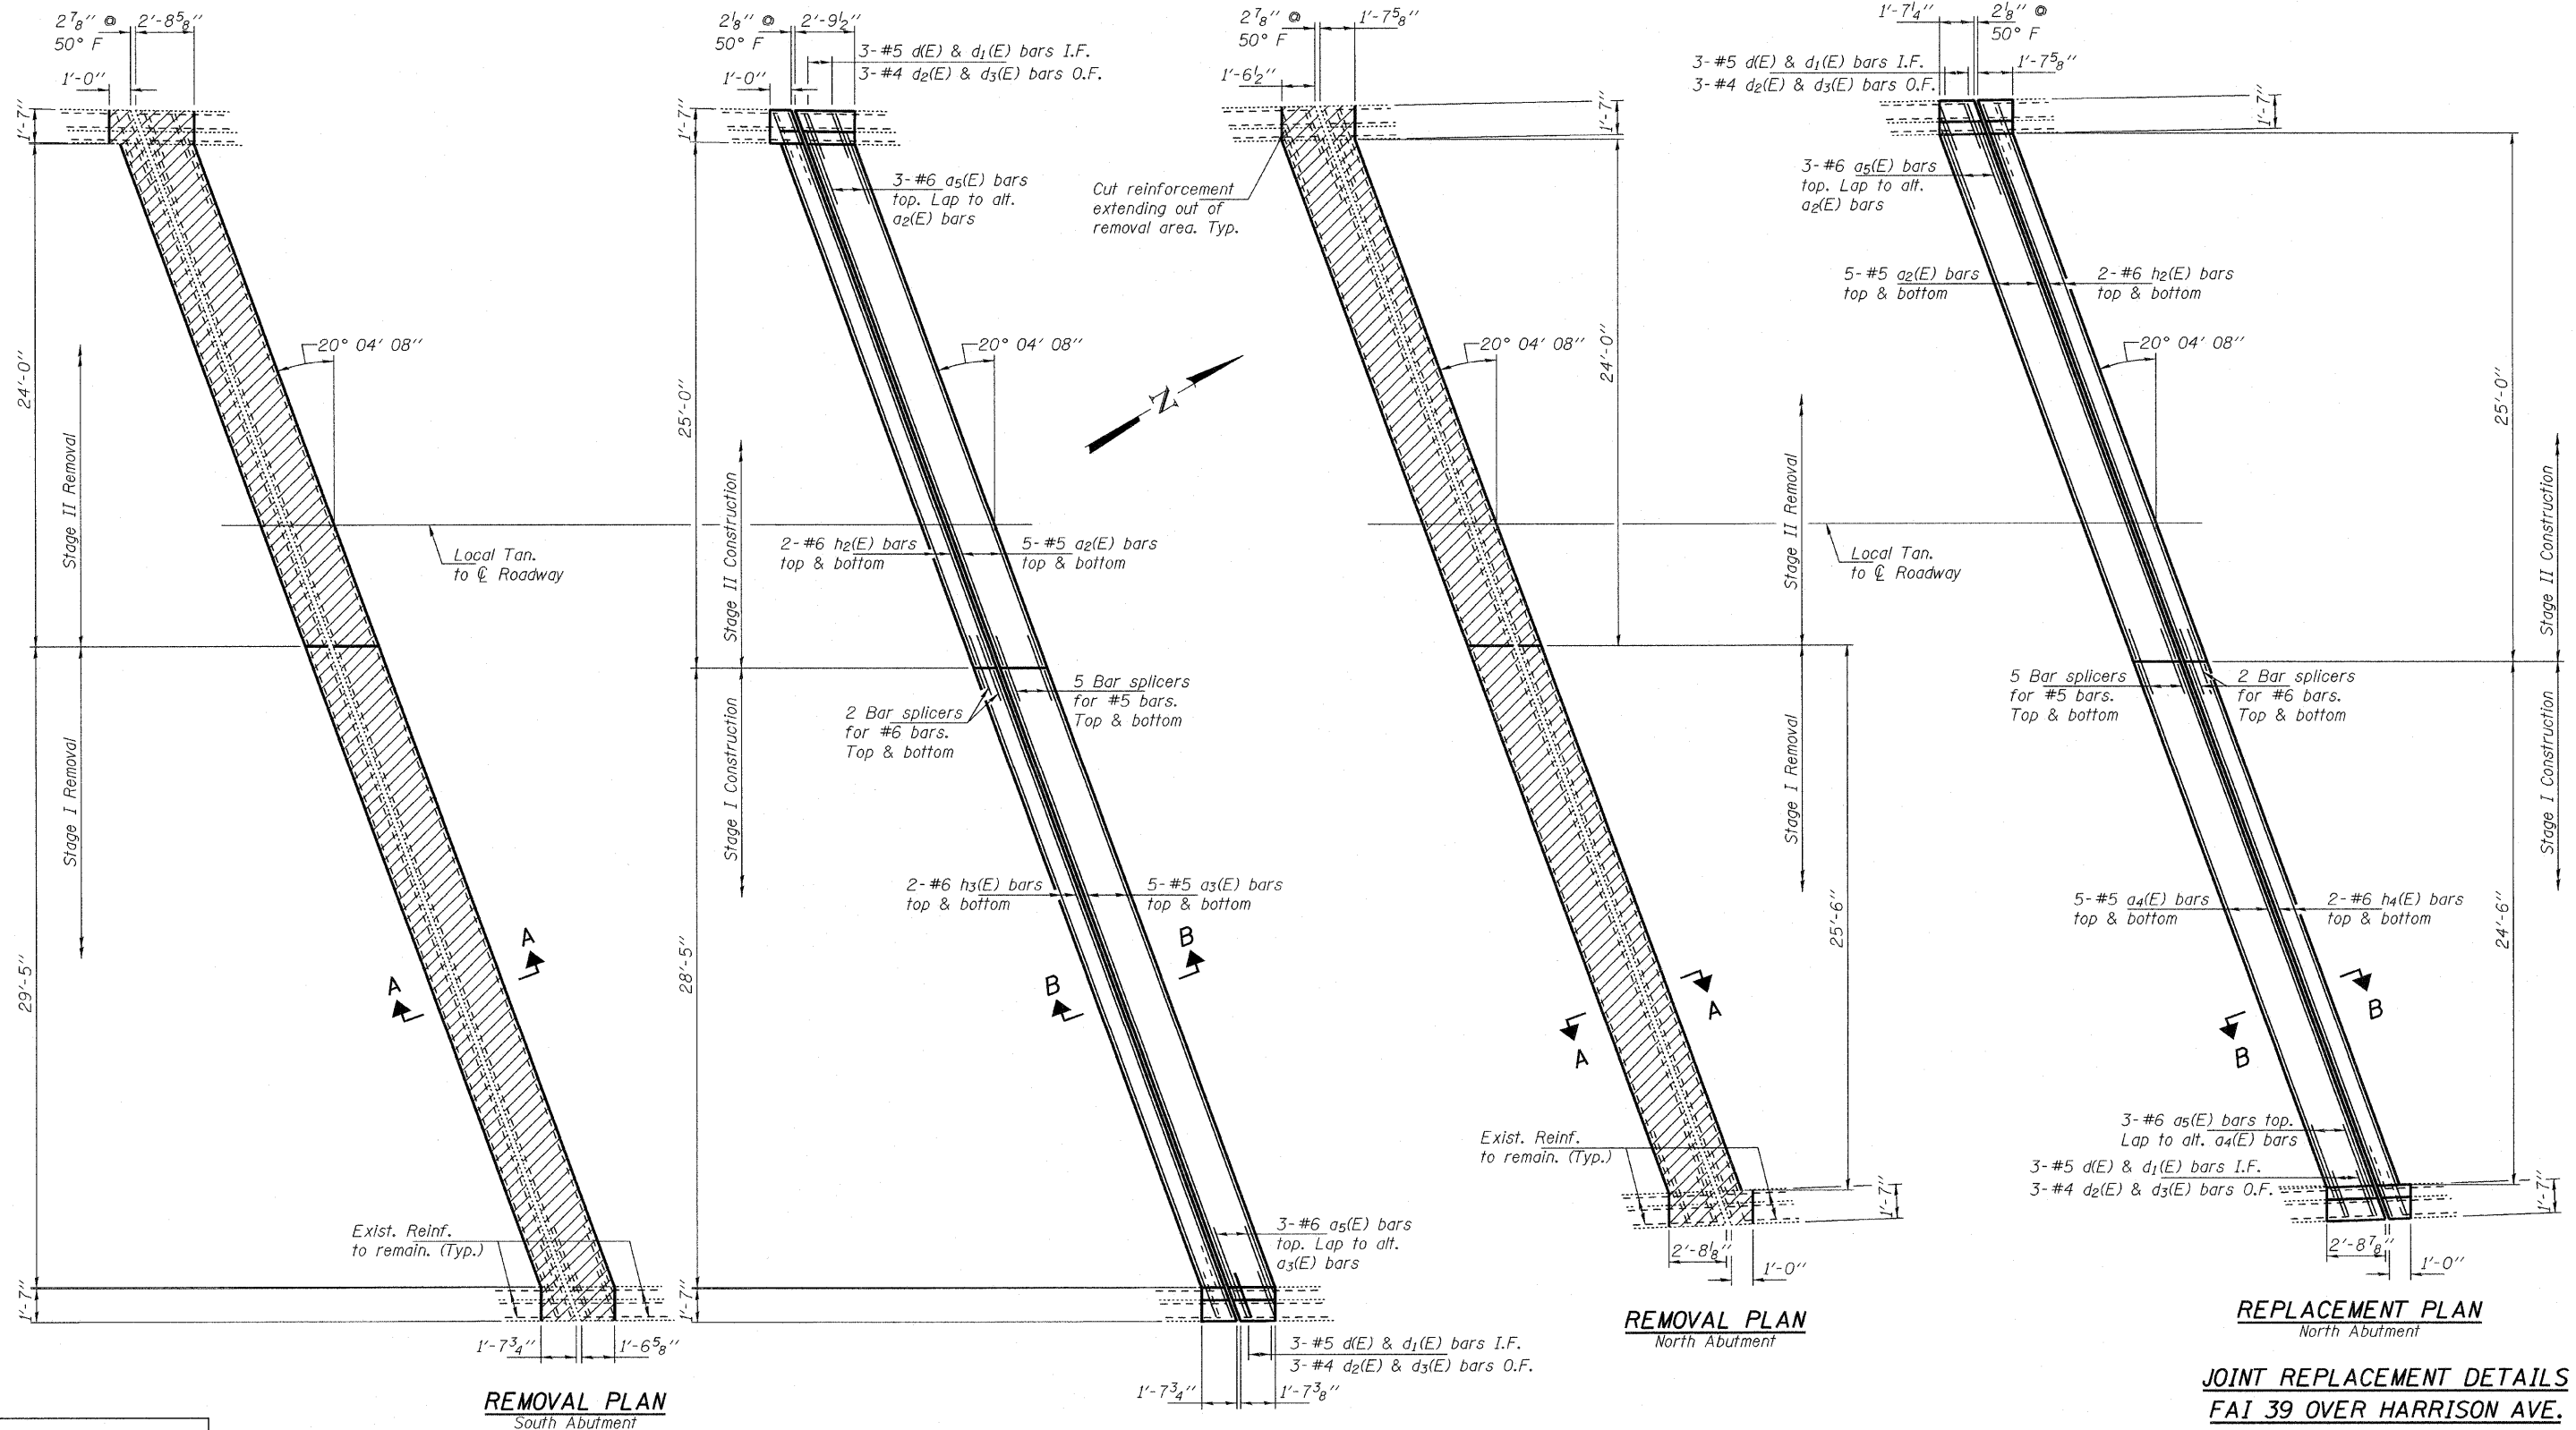

DESIGNED	IJL
CHECKED	ATH
DRAWN	baliva
CHECKED	IJL ATH

MARCH 9, 2010  
 EXAMINED *A. Carl Pover*  
 ENGINEER OF STRUCTURAL SERVICES  
 PASSED *Ralph E. Anderson*  
 ENGINEER OF BRIDGES AND STRUCTURES

Notes:  
 Hatched areas indicate removal.  
 Cut a2(E) thru a4(E) & h2(E) thru h4(E) bars as required.  
 For Sections A-A & B-B, bar details and Bill of Material, see sheet 4 of 7.

SHEET NO. 3	F.A.I. RTE.	SECTION	COUNTY	TOTAL SHEETS	SHEET NO.
	39	(4VBY,4VBY-1,5HB)M	WINNEBAGO	36	32
7 SHEETS	CONTRACT NO. 64G12				
FED. ROAD DIST. NO.		ILLINOIS	FED. AID PROJECT		