


F.A.S. RTE.	SECTION	COUNTY	TOTAL SHEETS	SHEET NO.
317	36 BR	IROQUOIS	21	6
STA. 1248+00		TO STA. 1254+50		
FED. ROAD DIST. NO. 3 ILLINOIS FED. AID PROJECT				



CONTRACT NO. 66171



- LEGEND**
- PAVEMENT REMOVAL & REPLACEMENT (SEE TYPICAL SECTION)
 - PAVEMENT REPLACEMENT (SEE TYPICAL SECTION)
 - DITCH LINE
 - CONSTRUCTION LIMITS
 - TBR TO BE REMOVED

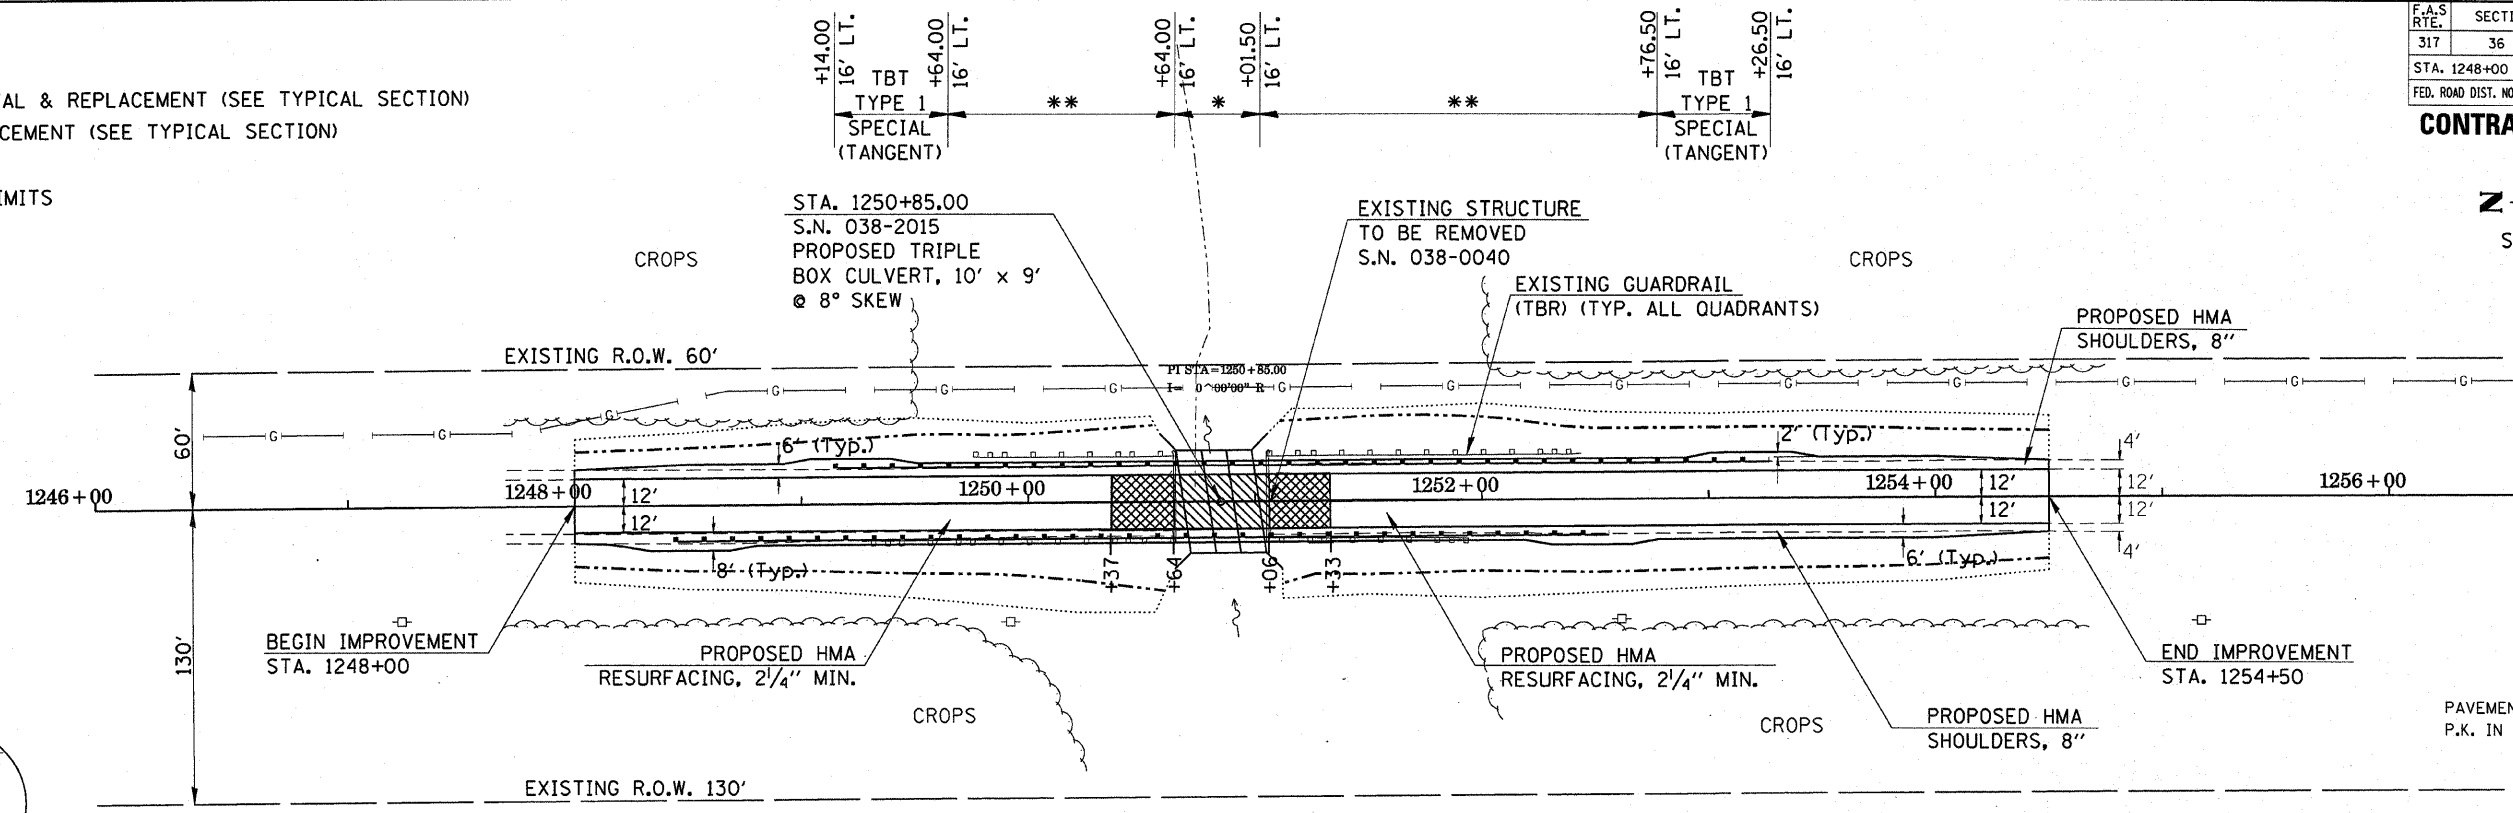

DATE	
BY	
REVISION	
NOTED	
ALIGNED	
CHECKED	
FILED	
NO.	

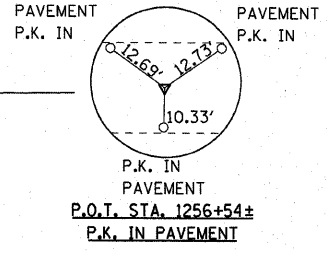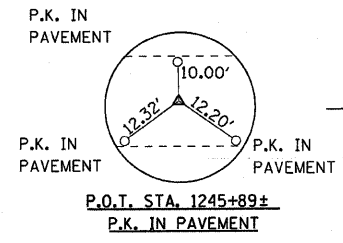

- * STEEL PLATE BEAM GUARDRAIL ATTACHED TO STRUCTURES
- ** STEEL PLATE BEAM GUARDRAIL TYPE A 6' POST

DATE	
BY	
REVISION	
NOTED	
GRADES	
CHECKED	
STRUCTURE	
NOTATIONS	
CHFD	
NO.	

