


BY: _____ DATE: _____
 FINN SURVEY SURVEYED _____
 NOTE BOOK NO. _____
 AREAS CHECKED _____

BY: _____ DATE: _____
 ORIGINAL SURVEY SURVEYED _____
 NOTE BOOK NO. _____
 AREAS CHECKED _____

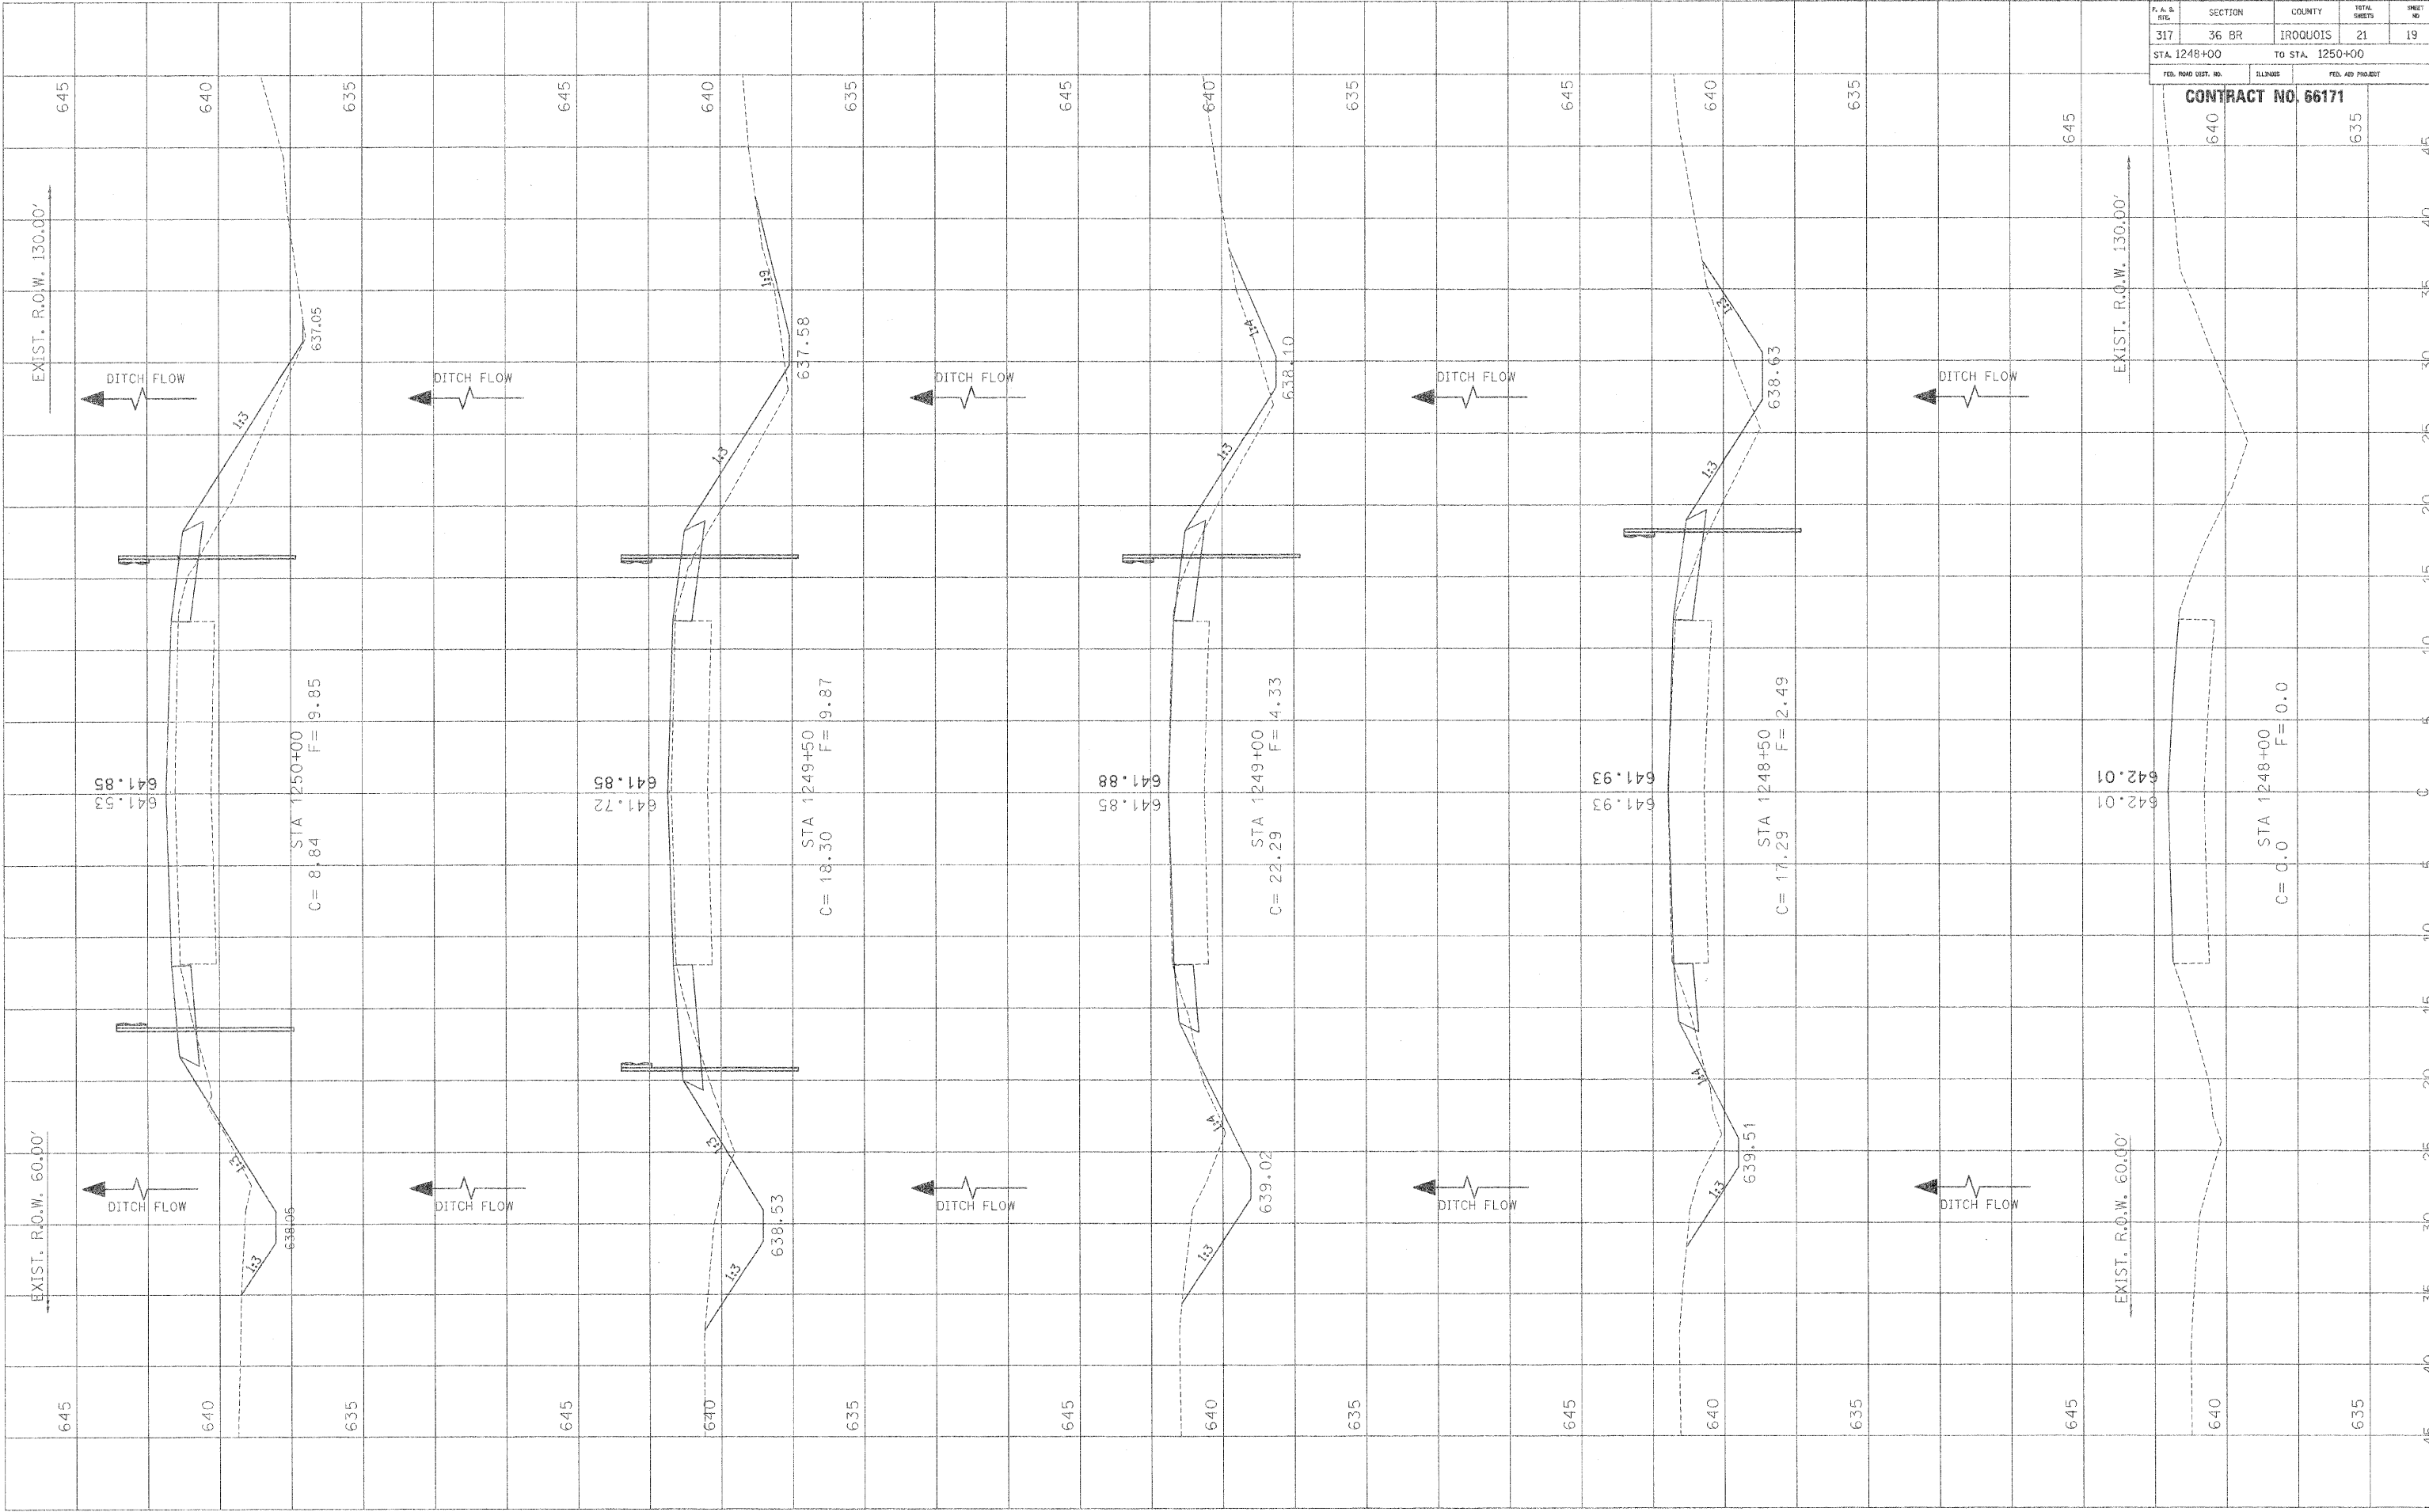

P.A. & R.L.	SECTION	COUNTY	TOTAL SHEETS	SHEET NO.
317	36 BR	IROQUOIS	21	19
STA. 1248+00		TO STA. 1250+00		
FED. ROAD DIST. NO.	ALIGNED	FED. AID PROJECT		

CONTRACT NO. 66171