



F.A.I. RTE.	SECTION	COUNTY	TOTAL SHEETS	SHEET NO.
80	150-3JHBK	LASALLE	492	60
STA. 87+00.00 TO STA. 117+00.00				
FED. ROAD DIST. NO. ILLINOIS FED. AID PROJECT				

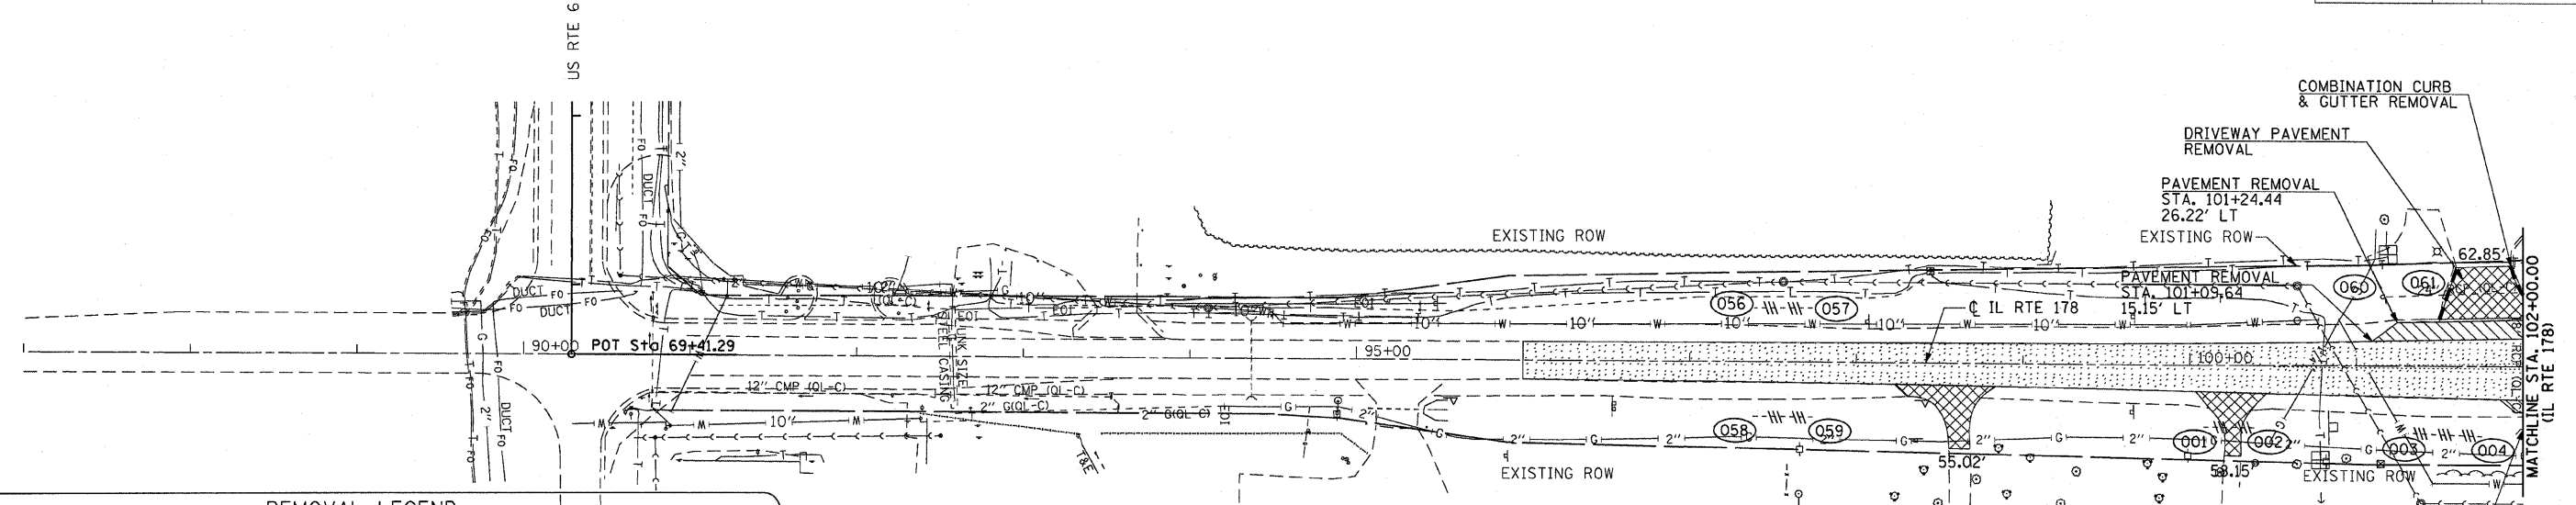

REMOVAL LEGEND

EXISTING DRAINAGE STRUCTURE (SEE SCHEDULE)	CULVERT REMOVAL
CHAIN LINK FENCE REMOVAL	PAVEMENT REMOVAL
COMBINATION CURB AND GUTTER REMOVAL	PAVED SHOULDER REMOVAL
GUARDRAIL REMOVAL	DRIVEWAY PAVEMENT REMOVAL
	MEDIAN REMOVAL
	ITEM TO BE REMOVED
	ITEM TO BE RELOCATED

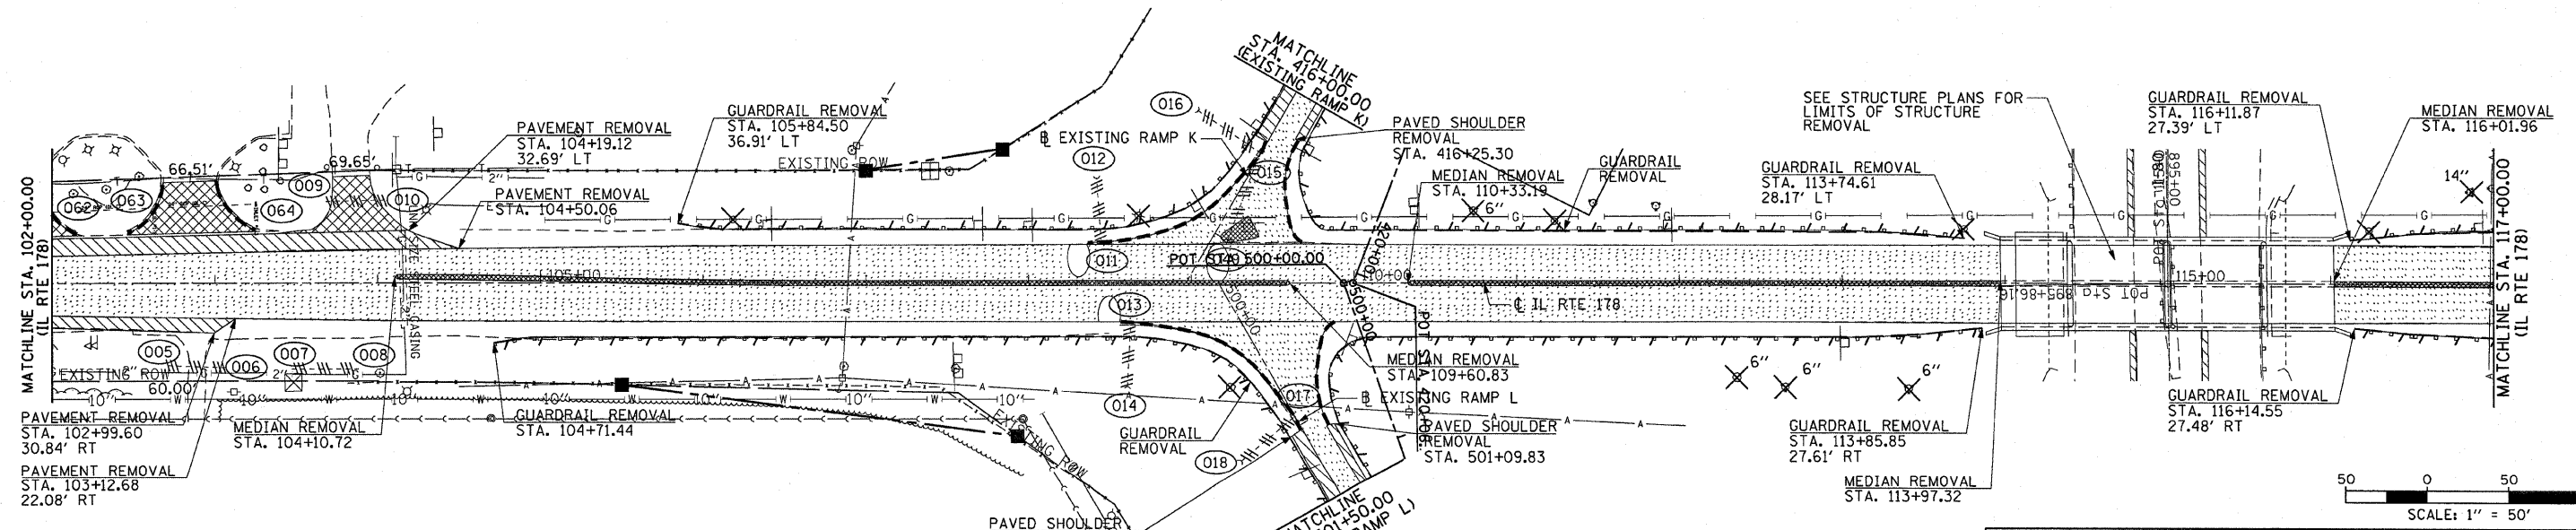

REVISIONS	
NAME	DATE

ILLINOIS DEPARTMENT OF TRANSPORTATION

REMOVAL PLAN
IL RTE 178
STA. 87+00.00 TO STA. 117+00.00

SCALE: VERT. N/A
 HORIZ. 1"=50'

DATE _____ DRAWN BY MEW
 CHECKED BY _____

- NOTES:**
- EXISTING SIGN REMOVALS ARE SHOWN ON THE SIGN REMOVAL PLAN.
 - EXISTING PIPE UNDERDRAINS AND EXISTING HEADWALLS FOR PIPE UNDERDRAINS ARE TO BE REMOVED AND INCLUDED WITH PAYMENT FOR EARTH EXCAVATION.

HANSON
 Hanson Professional Services Inc.
 1525 South Sixth Street
 Springfield, Illinois 62703-2886
 Offices Nationwide

MODEL NAME = #MODEL#
 PLOT DATE = Feb 10, 2010 - 01:27:35 PM
 PLOT SIZE = 50.0000' x 11.0000' IN.
 USER NAME = carpentardj

LAYOUT	NEW	REVISED	DATE