



F.A.I. RTE.	SECTION	COUNTY	TOTAL SHEETS	SHEET NO.
80	(50-3)HBK	LASALLE	492	70
STA. 414+00.00 TO STA. 420+06.37				
FED. ROAD DIST. NO.			ILLINOIS FED. AID PROJECT	

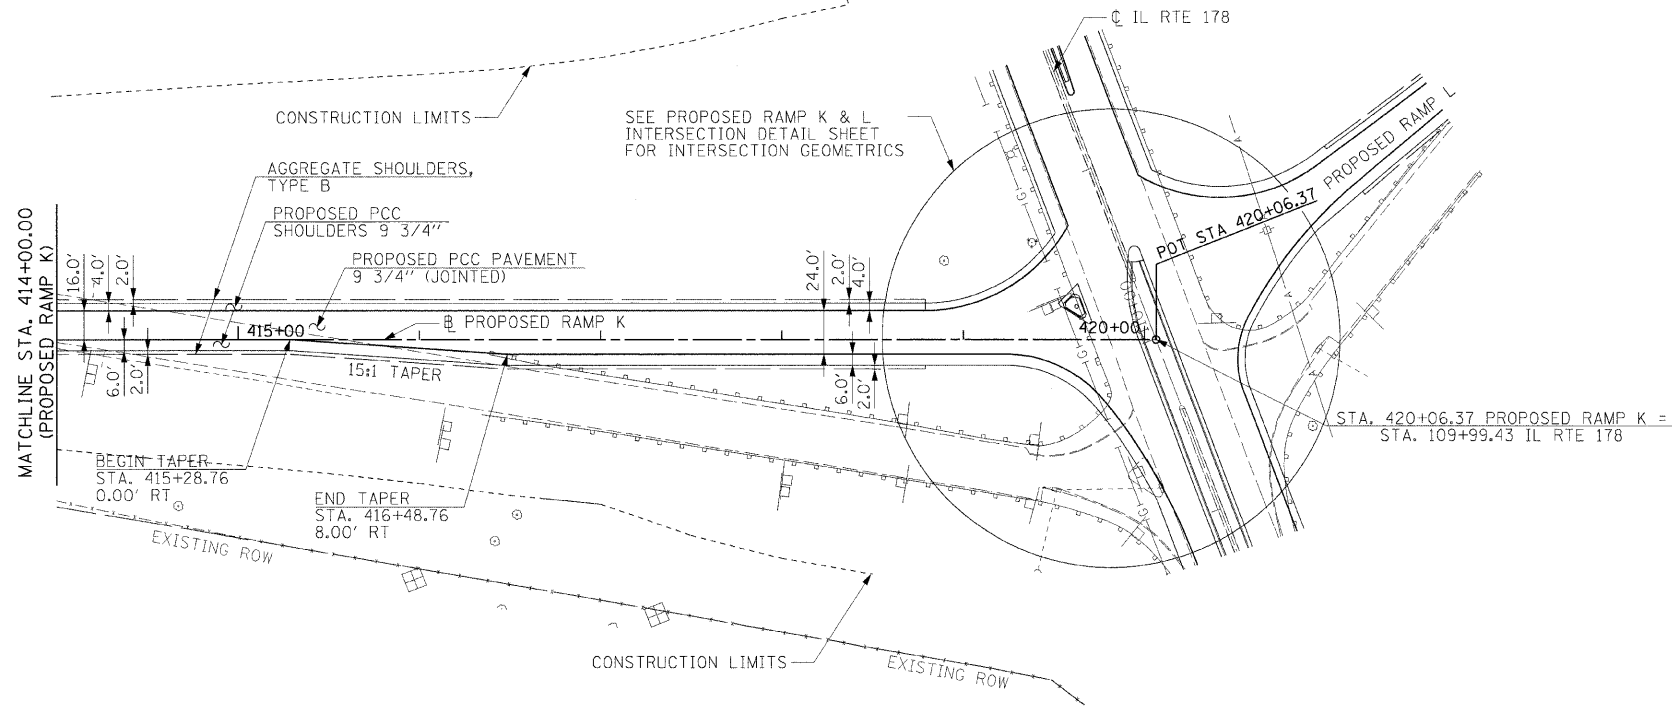

NOTE: SEE DRAINAGE & UTILITIES SHEETS FOR ADDITIONAL DRAINAGE INFORMATION

LASALLE COUNTY ASPHALT CO.

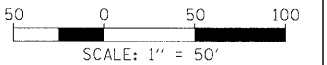

PLAN	DATE
BY	
REVISIONS	
NO.	DESCRIPTION
1	ALIGNED
2	CHECKED
3	DATE

© Copyright Hanson Professional Services Inc. 2009  
**HANSON**  
 Hanson Professional Services Inc.  
 2700 North Lincoln Road  
 Springfield, Illinois 62703-2886  
 Offices Nationwide

PROFILE	DATE
BY	
REVISIONS	
NO.	DESCRIPTION
1	GRADES CHECKED
2	PLOTTED
3	STRUCTURE NOTATIONS CHD
4	NO.

LAYOUT	MEW	01/09/06
DRAWN	MEW	01/09/06
REVIEWED	RXC	08/21/06

MODEL NAME = Ramp K\_S4\_2  
 PLOT DATE = 12/23/2009  
 FILE NAME = C:\PW\LE\proj\LC-705\_RK.dgn  
 PLOT SCALE = 800/200 / 1 in.  
 USER NAME = John@2944

